


Notes
 -All dimensions to be checked on site.
 -Do not scale from this drawing
 -All dimensions are shown in mm unless otherwise stated
 -Refer to drawing Issue sheet for purpose of Issue
 -If in doubt ask
 -This drawing is Copyright © Llewelyn Davies

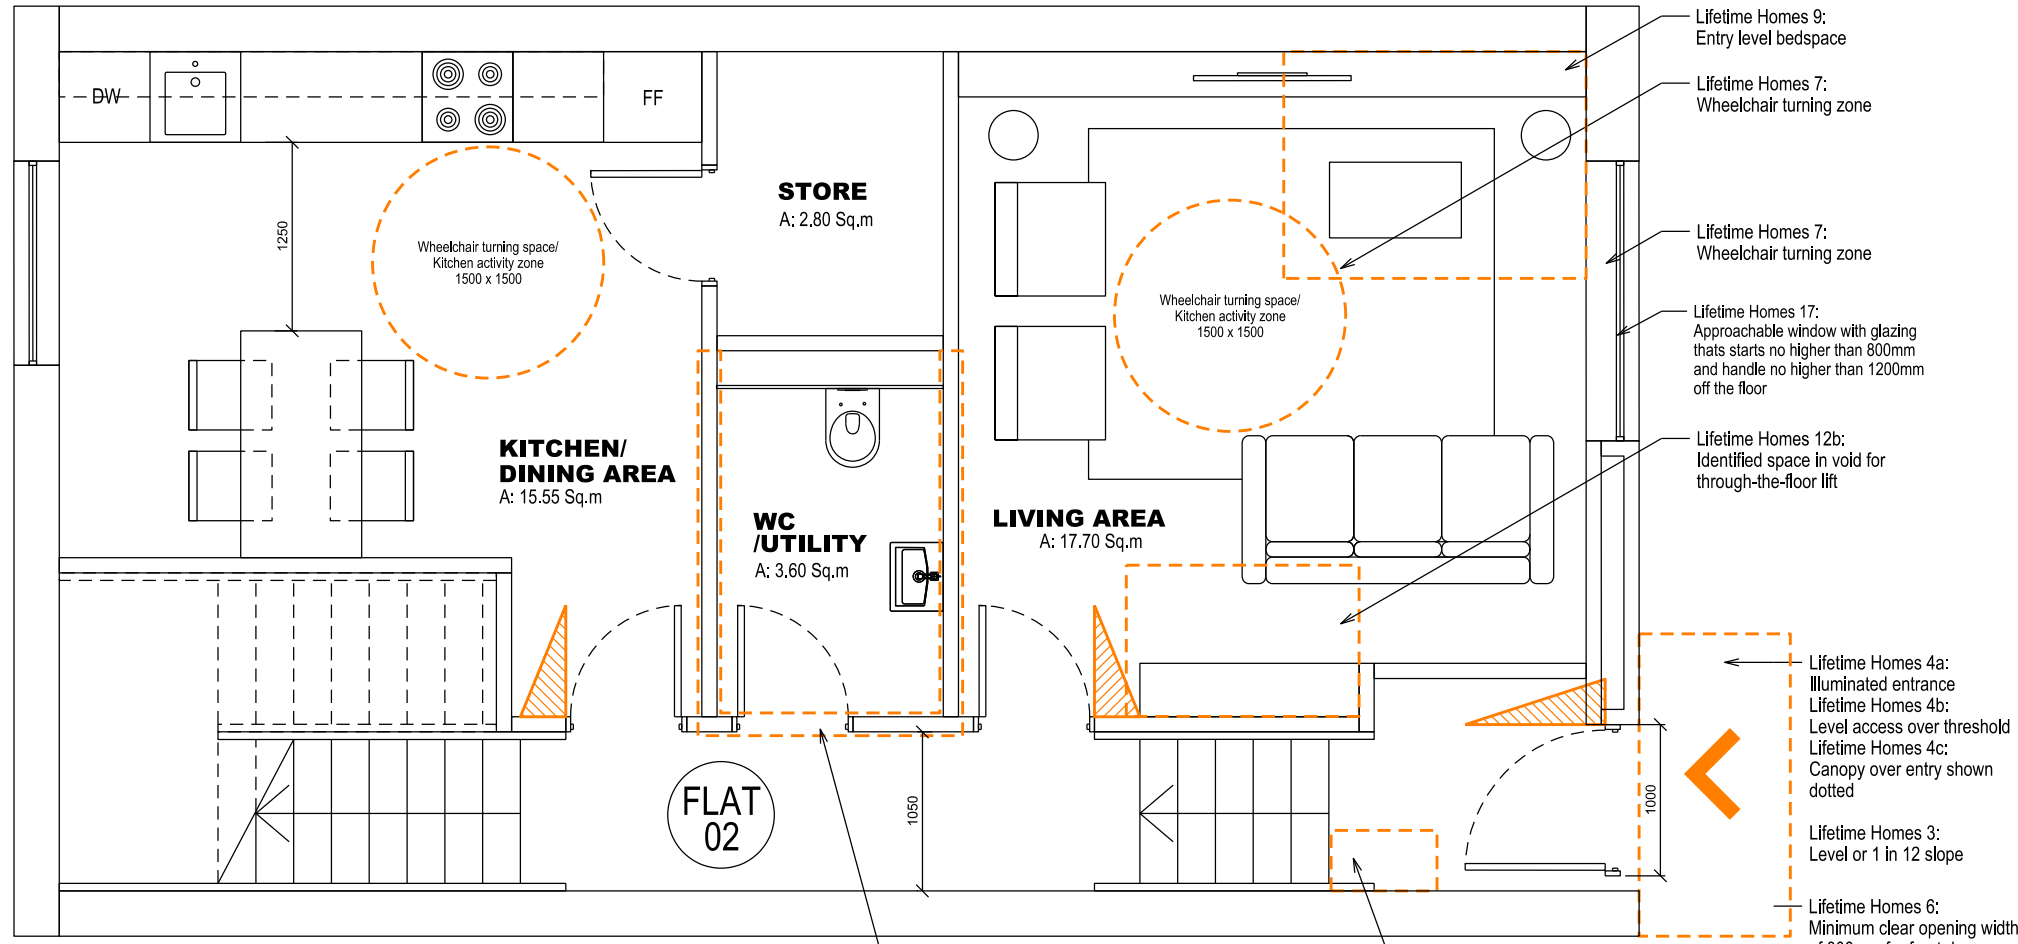

GROUND FLOOR

Unit Type 01

GIA 121.5 sq m

Beds: 3
 Persons: 5

Living area: 17.7
 Kitchen/ dining area 15.5
 Bed 1 area: 18.8
 Bed 2 area: 12.5
 Bed 3 area: 8.2

Lifetime Homes 10a:
 Wheelchair accessible WC at entry level
 Lifetime Homes 10b:
 Shower installed flush with floor
 Lifetime Homes 11:
 Reinforced WC bathroom walls

Lifetime Homes 12a:
 700x400 clear recommended for future stair lift

Lifetime Homes 4a:
 Illuminated entrance
 Lifetime Homes 4b:
 Level access over threshold
 Lifetime Homes 4c:
 Canopy over entry shown dotted
 Lifetime Homes 3:
 Level or 1 in 12 slope
 Lifetime Homes 6:
 Minimum clear opening width of 800mm for front door + 300mm leading edge nib

No.	Description	Date	By
P3	PLANNING APP. AMMENDMENT	15-04-22	ZL
P2	PLANNING APP. AMMENDMENT	15-03-27	ZL
P1	PLANNING APPLICATION	15-01-19	ZL

Structural Consultant	Services Consultant
URS	ARUP
Project Manager	Cost Consultant
	Equals Consulting

Project Title
 Arthur Stanley House

Client
 University College of London Hospitals Charity (UCLHC)

Drawing Title
 Lifetime Homes

Unit Type 01 (Pages 1 of 2)


Job number	Drawing number	Revision
LD13 002.00	LFT - 001	P3

Scale @ A3
 1:50
 Date

Architects
LLEWELYN DAVIES

Notes
 -All dimensions to be checked on site.
 -Do not scale from this drawing
 -All dimensions are shown in mm unless otherwise stated
 -Refer to drawing Issue sheet for purpose of Issue
 -If in doubt ask
 -This drawing is Copyright © Llewelyn Davies

Unit Type 01	
GIA	121.25 sq m
Beds:	3
Persons:	5
Living/ Dining area:	17.7
Kitchen area:	15.5
Bed 1 area:	18.8
Bed 2 area:	12.5
Bed 3 area:	8.2

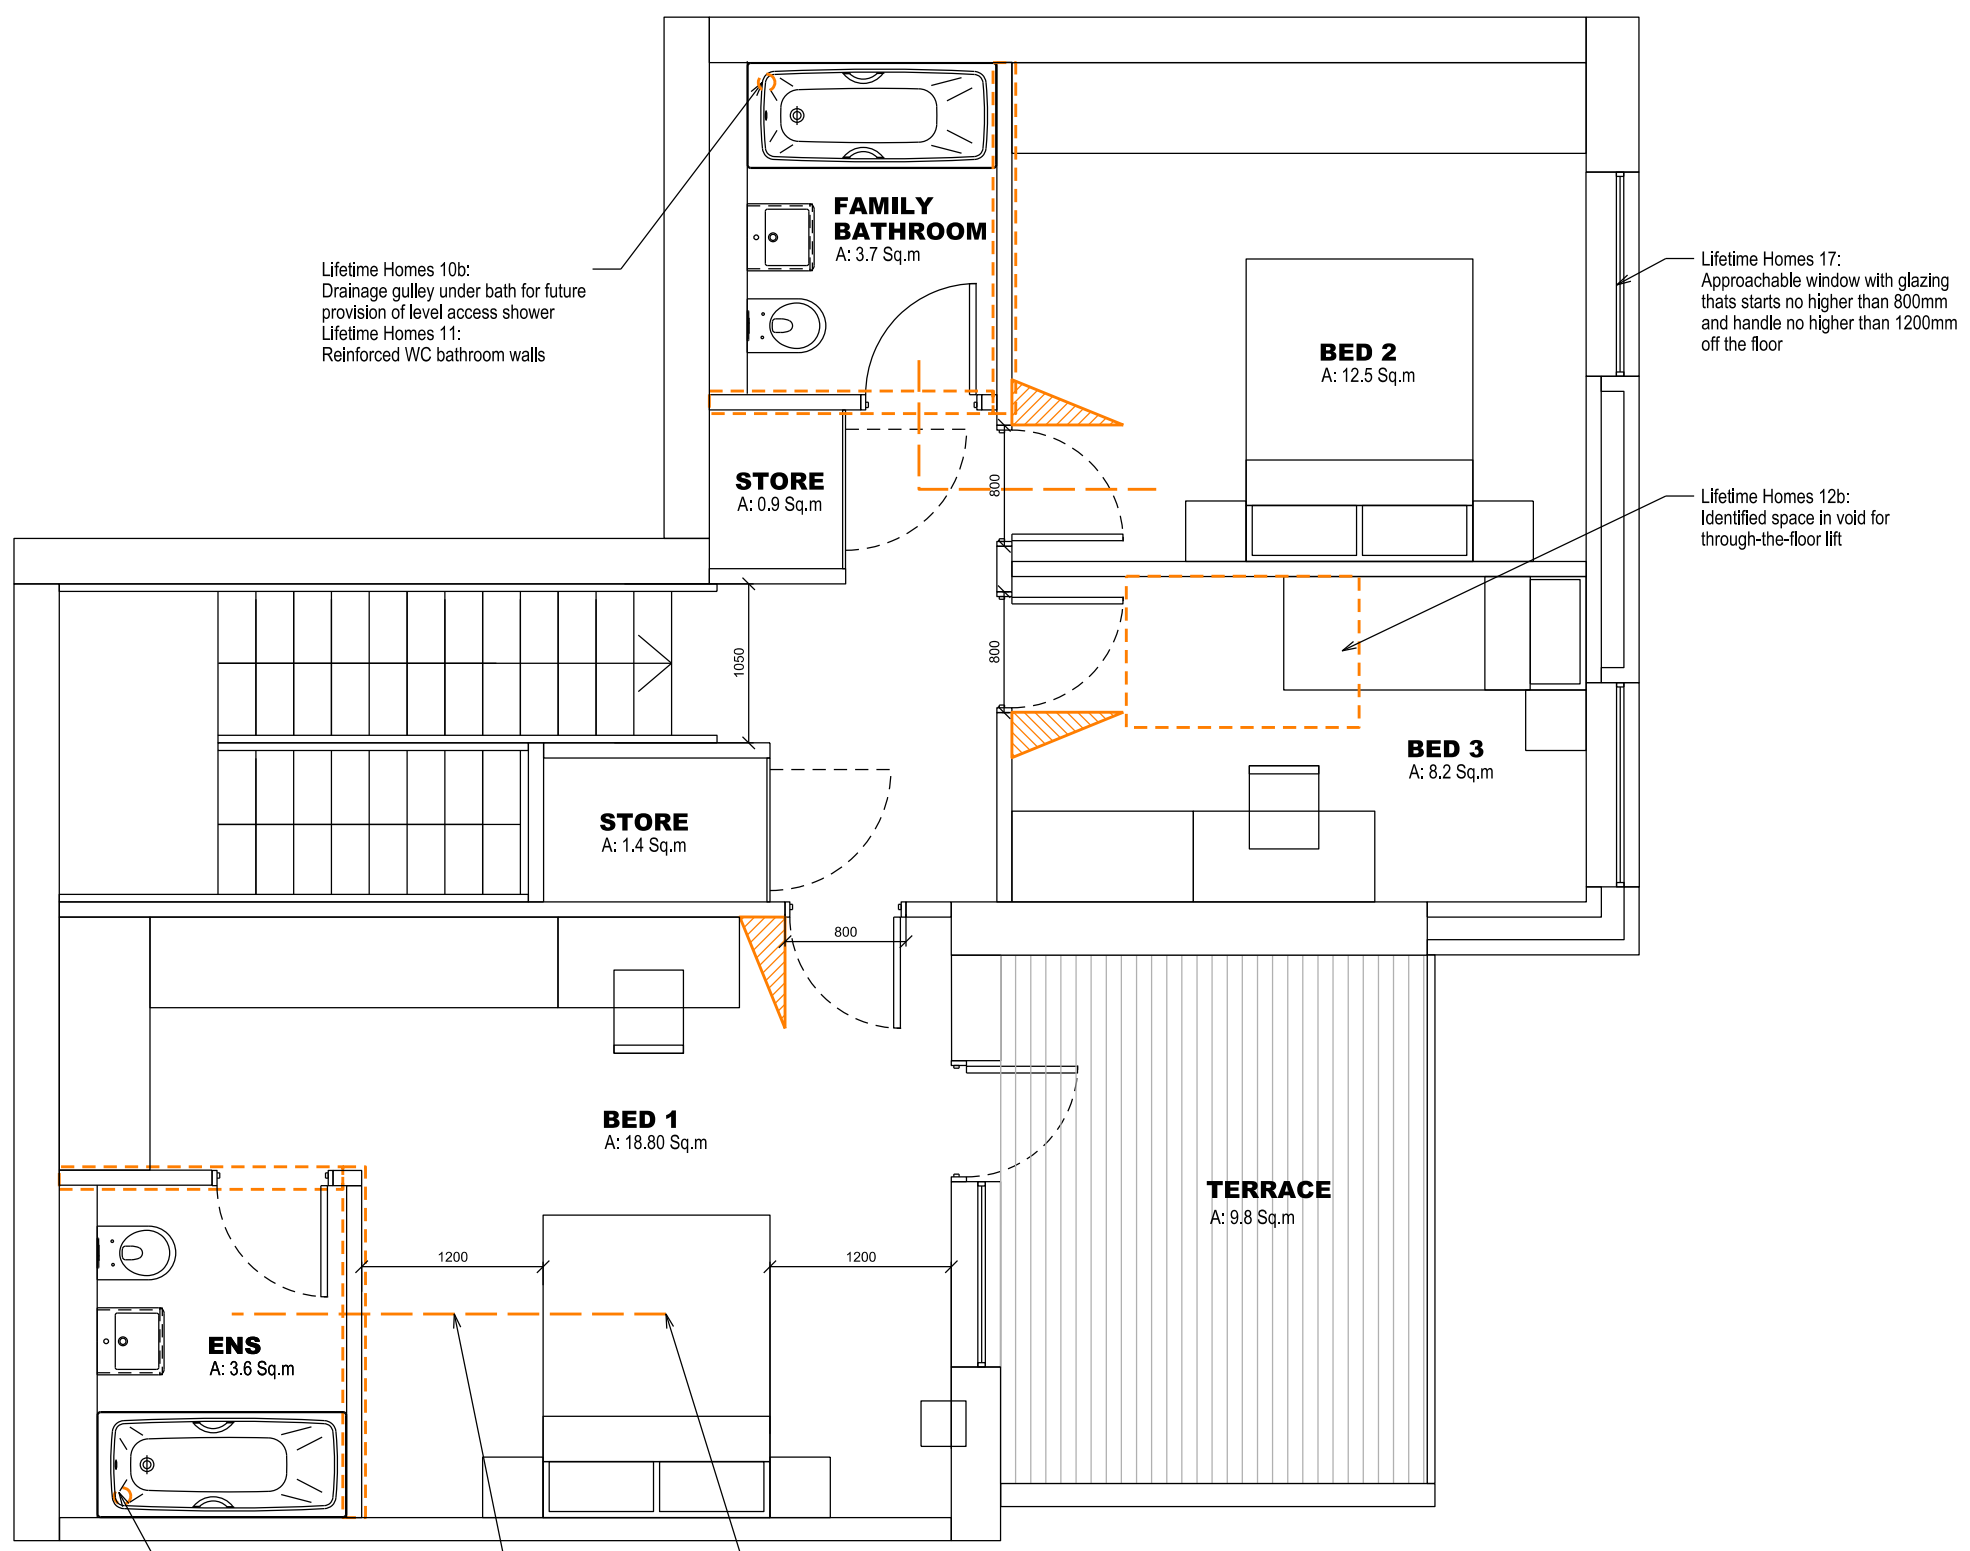

Lifetime Homes 10b:
 Drainage gully under bath for future provision of level access shower
 Lifetime Homes 11:
 Reinforced WC bathroom walls

Lifetime Homes 17:
 Approachable window with glazing that starts no higher than 800mm and handle no higher than 1200mm off the floor

Lifetime Homes 12b:
 Identified space in void for through-the-floor lift

Lifetime Homes 10b:
 Drainage gully under bath for future provision of level access shower
 Lifetime Homes 11:
 Reinforced WC bathroom walls

Lifetime Homes 7:
 min. 750mm access around bed

Lifetime Homes 13:
 Tracking hoist route

FIRST FLOOR

P3	PLANNING APP. AMMENDMENT	15-04-22	ZL
P2	PLANNING APP. AMMENDMENT	15-03-27	ZL
P1	PLANNING APPLICATION	15-01-19	ZL
No.	Description	Date	By
Revisions			

Structural Consultant	Services Consultant
URS	ARUP
Project Manager	Cost Consultant
	Equals Consulting

Project Title
Arthur Stanley House

Client
University College of London Hospitals Charity (UCLHC)

Drawing Title
Lifetime Homes

Unit Type 01 (Pages 2 of 2)


Job number	Drawing number	Revision
LD13 002.00	LFT - 002	P3

Scale @ A3
1:50
 Date

Architects
LLEWELYN DAVIES

Notes
 -All dimensions to be checked on site.
 -Do not scale from this drawing
 -All dimensions are shown in mm unless otherwise stated
 -Refer to drawing Issue sheet for purpose of Issue
 -If in doubt ask
 -This drawing is Copyright © Llewelyn Davies

Unit Type 02	
GIA 129.5 sq m	
Beds:	3
Persons:	5
Living/ Dining	
Kitchen area:	39.0
Bed 1 area:	25.0
Bed 2 area:	11.3
Bed 3 area:	8.1

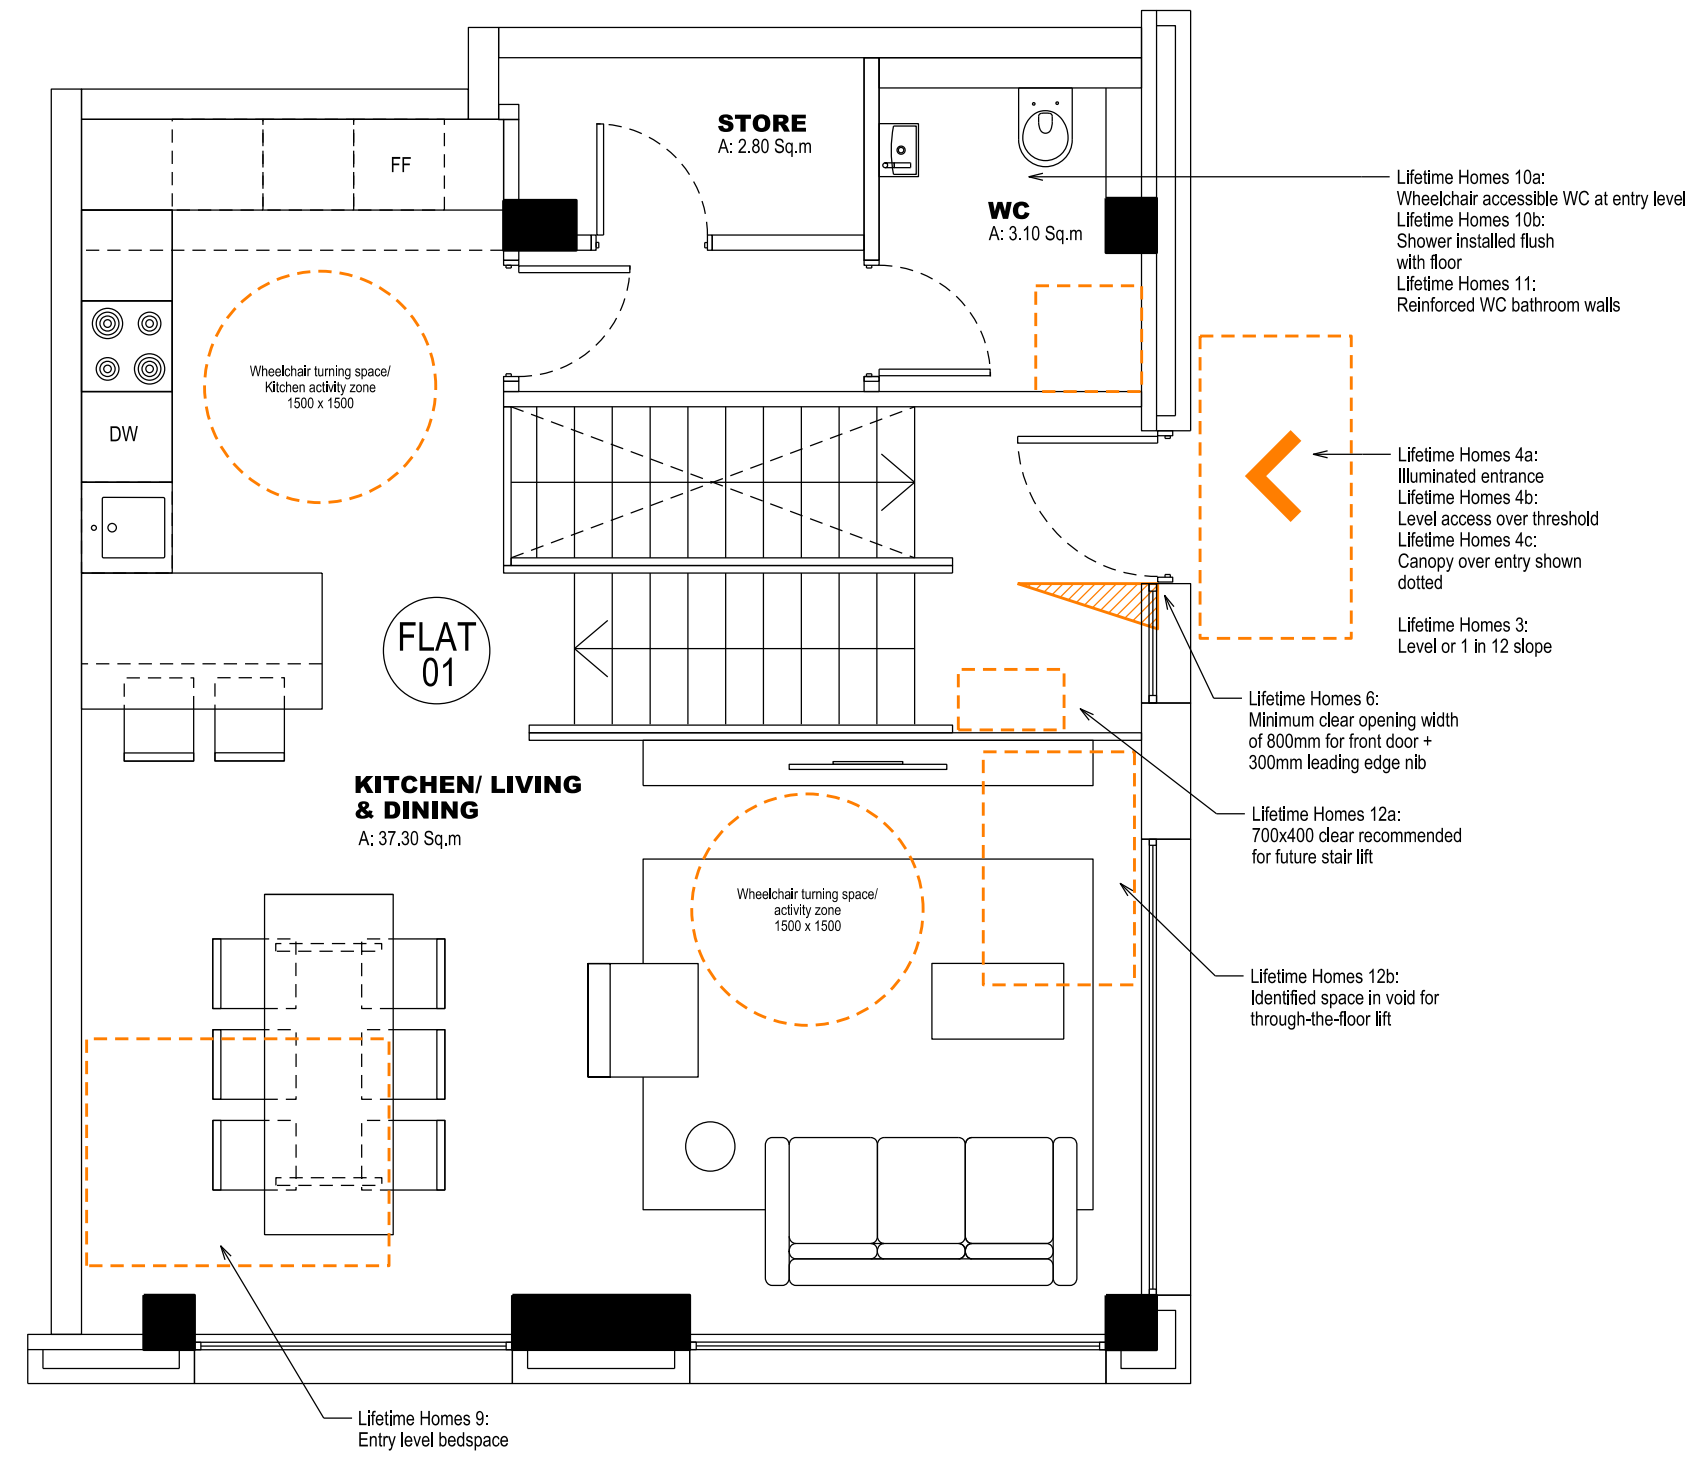

GROUND FLOOR

P2	PLANNING APP. AMMENDMENT	15-04-22	ZL
P1	PLANNING APPLICATION	15-01-19	ZL
No.	Description	Date	By
Revisions			

Structural Consultant	Services Consultant
URS	ARUP
Project Manager	Cost Consultant
	Equals Consulting

Project Title
Arthur Stanley House

Client
University College of London Hospitals Charity (UCLHC)

Drawing Title
Lifetime Homes

Unit Type 02 (Page 1 of 2)

Job number	Drawing number	Revision
LD13 002.00	LFT - 003	P2


Scale @ A3
1:50

Date

Architects
LLEWELYN DAVIES

Notes
 -All dimensions to be checked on site.
 -Do not scale from this drawing
 -All dimensions are shown in mm unless otherwise stated
 -Refer to drawing Issue sheet for purpose of Issue
 -If in doubt ask
 -This drawing is Copyright © Llewelyn Davies

Unit Type 02	
GIA 129.50 sq m	
Beds:	3
Persons:	5
Living/ Dining	39.0
Kitchen area:	25.0
Bed 1 area:	11.3
Bed 2 area:	8.1
Bed 3 area:	25.0

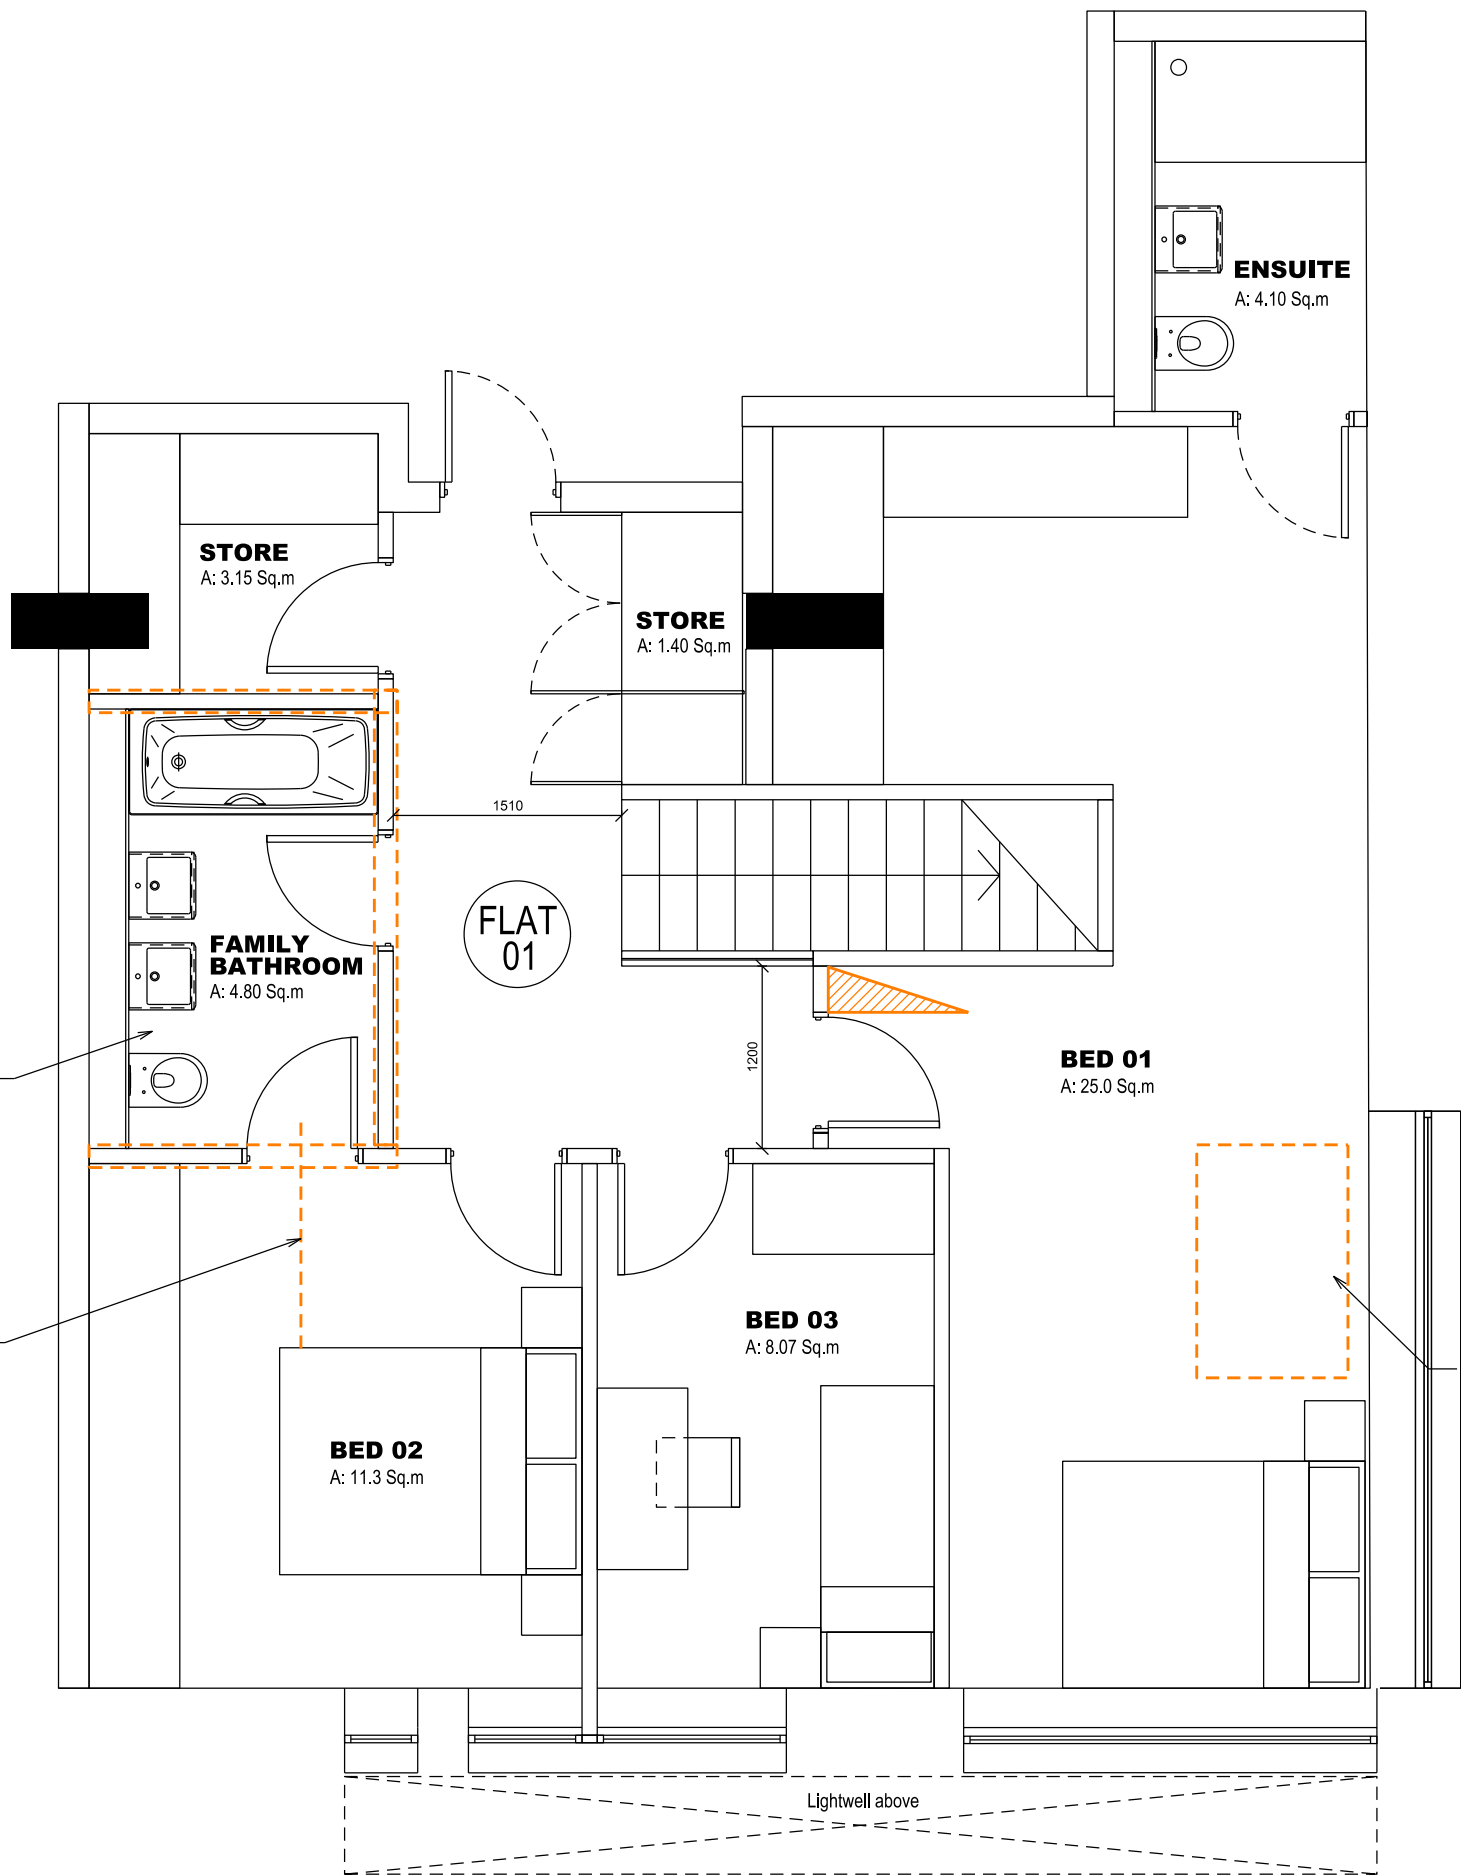

Lifetime Homes 10b:
 Drainage gully under bath for future
 provision of level access shower
 Lifetime Homes 11:
 Reinforced WC bathroom walls

Lifetime Homes 13:
 Tracking hoist route

Lifetime Homes 12b:
 Identified space in void for
 through-the-floor lift

BASEMENT -1

P2	PLANNING APP. AMMENDMENT	15-04-22	ZL
P1	PLANNING APPLICATION	15-01-19	ZL
No.	Description	Date	By
Revisions			

Structural Consultant	Services Consultant
URS	ARUP
Project Manager	Cost Consultant
	Equals Consulting

Project Title
Arthur Stanley House

Client
**University College of London
 Hospitals Charity (UCLHC)**

Drawing Title
Lifetime Homes

Unit Type 02 (Page 2 of 2)


Job number	Drawing number	Revision
LD13 002.00	LFT - 004	P2

Scale @ A3
1:50
 Date

Architects
LLEWELYN DAVIES

Notes
 -All dimensions to be checked on site.
 -Do not scale from this drawing
 -All dimensions are shown in mm unless otherwise stated
 -Refer to drawing Issue sheet for purpose of Issue
 -If in doubt ask
 -This drawing is Copyright © Llewelyn Davies

Unit Type 03	
GIA 73.30 sq m	
Beds:	2
Persons:	3
Living/ Dining	
Kitchen area:	26.1
Bed 1 area:	13.1
Bed 2 area:	9.6

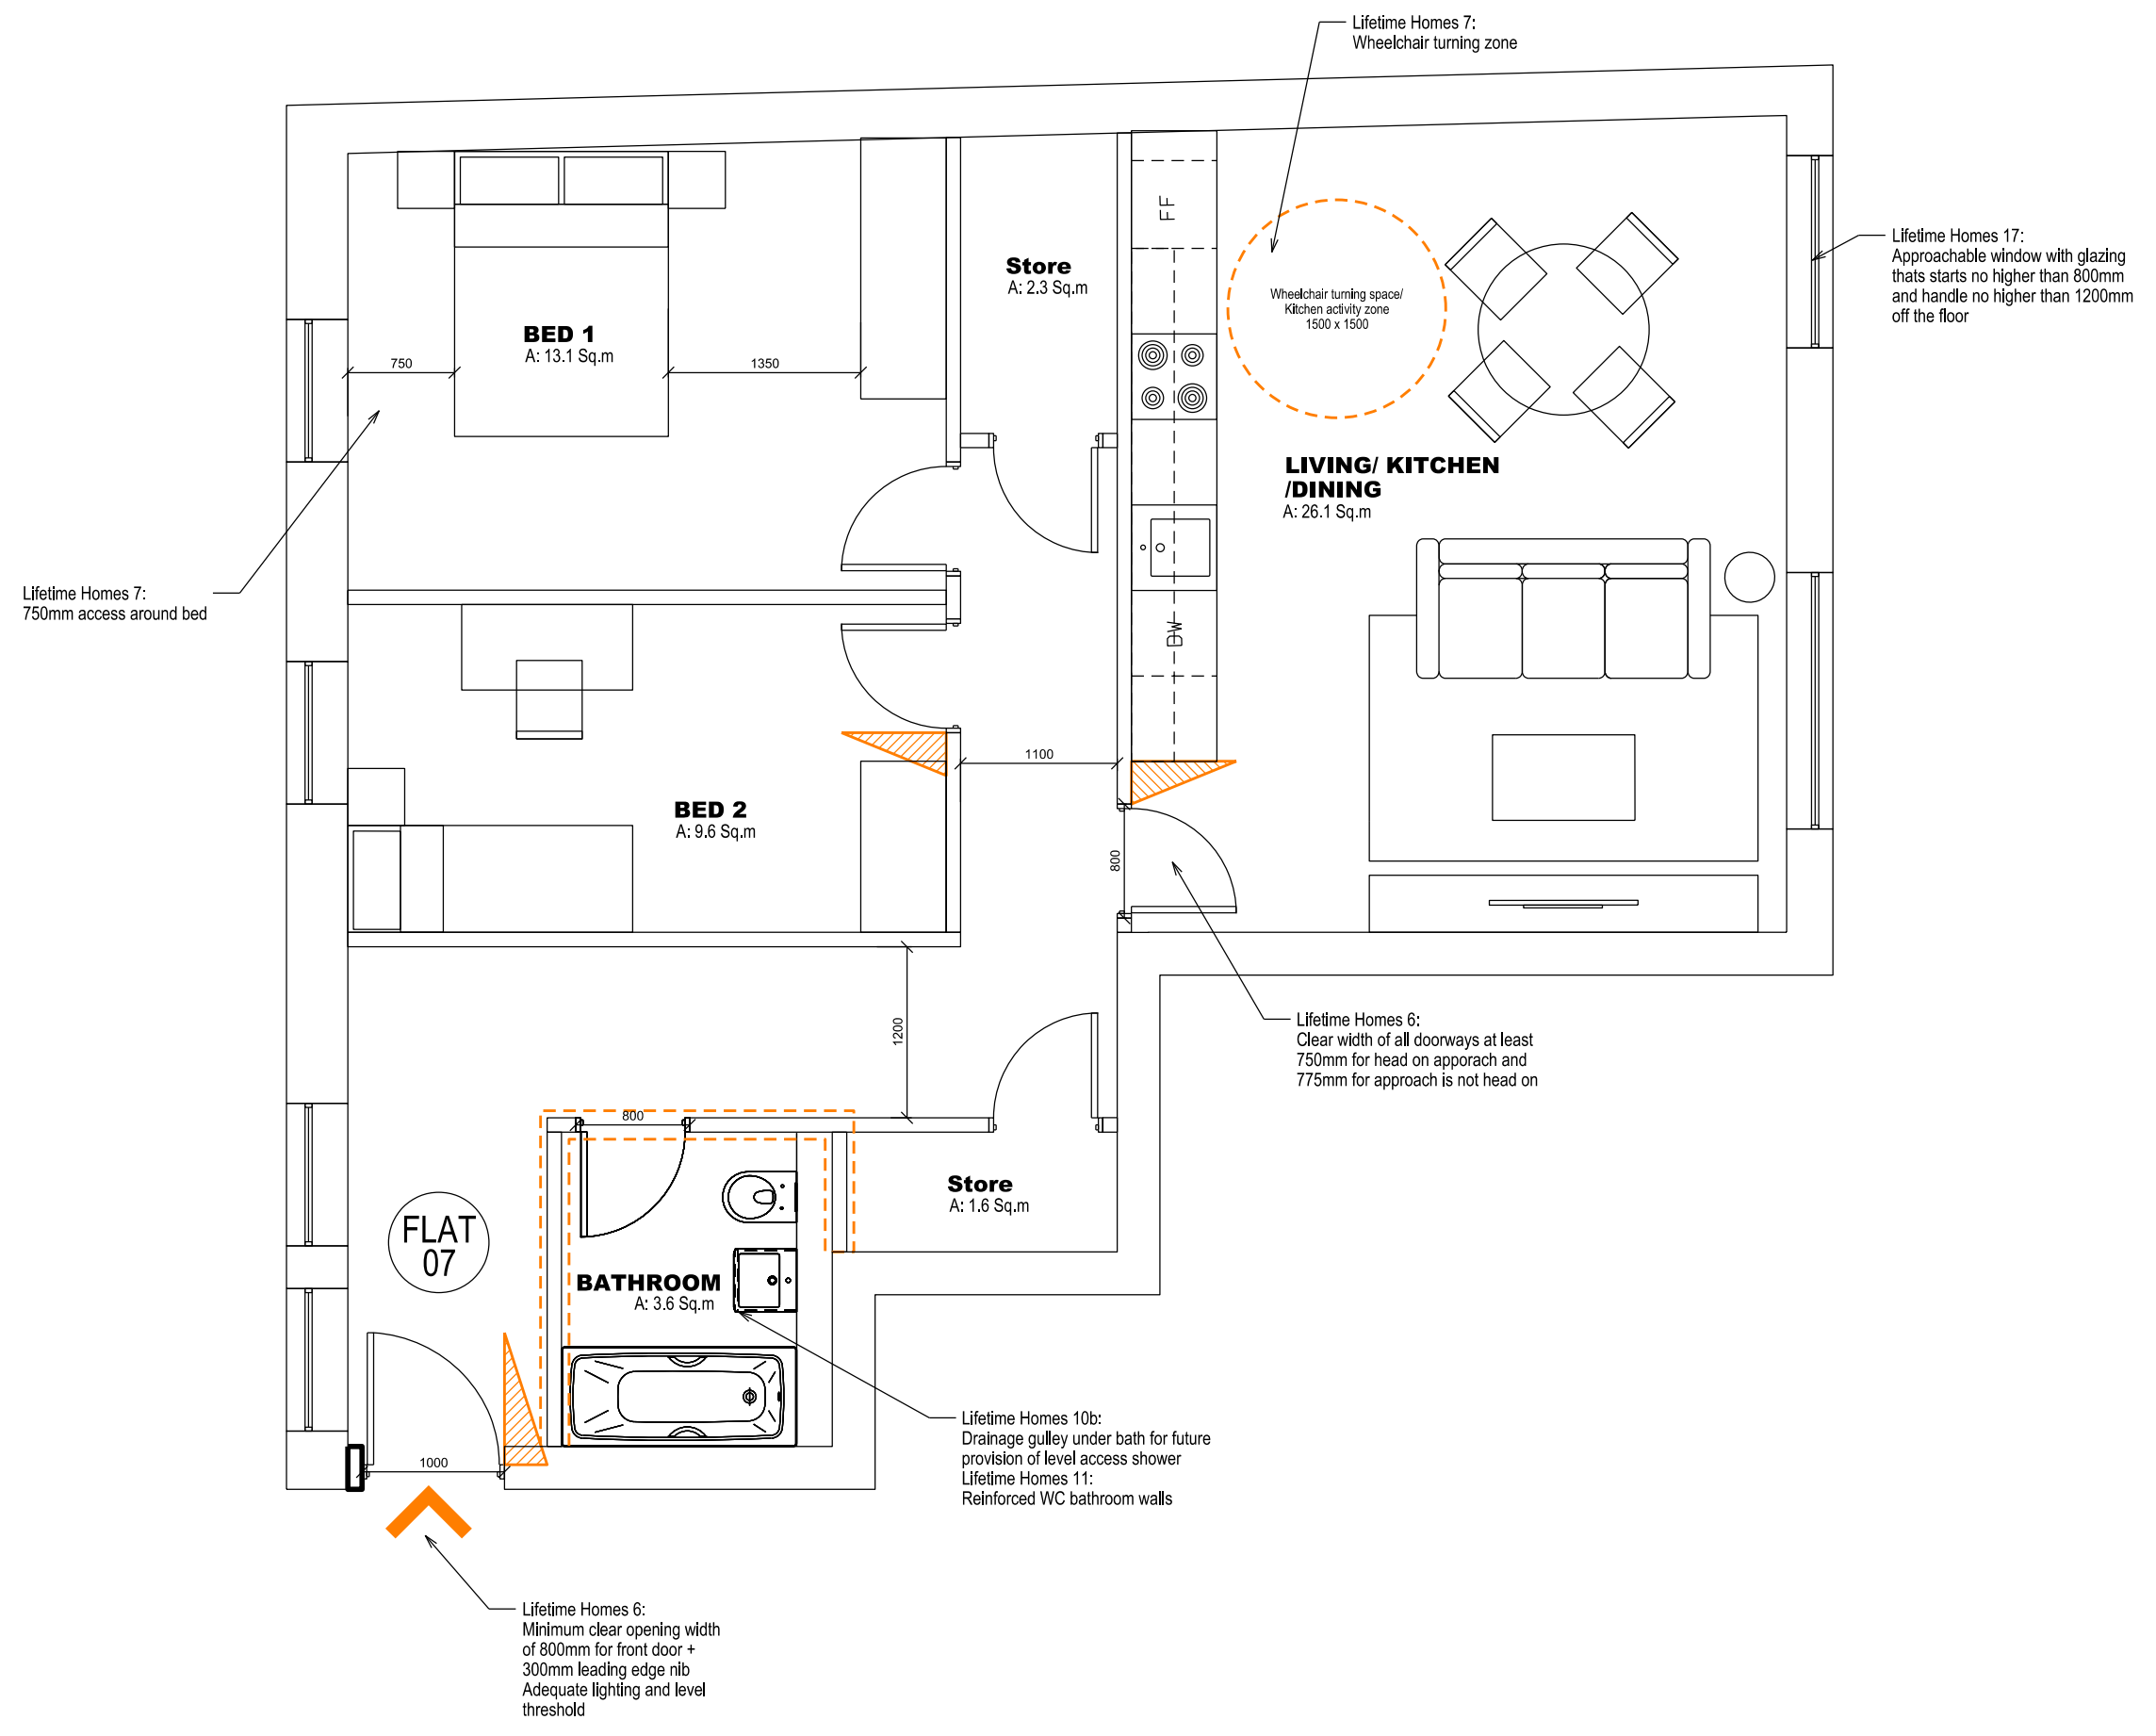

P2	PLANNING APP. AMMENDMENT	15-04-22	ZL
P1	PLANNING APPLICATION	15-01-19	ZL
No.	Description	Date	By
Revisions			

Structural Consultant	Services Consultant
URS	ARUP
Project Manager	Cost Consultant
	Equals Consulting

Project Title
Arthur Stanley House

Client
University College of London Hospitals Charity (UCLHC)

Drawing Title
Lifetime Homes

Unit Type 03

Job number Drawing number Revision
LD13 002.00 LFT - 005 P2


Scale @ A3
1:50

Date

Architects
LLEWELYN DAVIES

Notes
 -All dimensions to be checked on site.
 -Do not scale from this drawing
 -All dimensions are shown in mm unless otherwise stated
 -Refer to drawing Issue sheet for purpose of Issue
 -If in doubt ask
 -This drawing is Copyright © Llewelyn Davies

Unit Type 04	
52.20 sq m	
Beds:	1
Persons:	2
Living/ Dining	24.3
Kitchen area:	22.0
Bed 1 area:	12.7

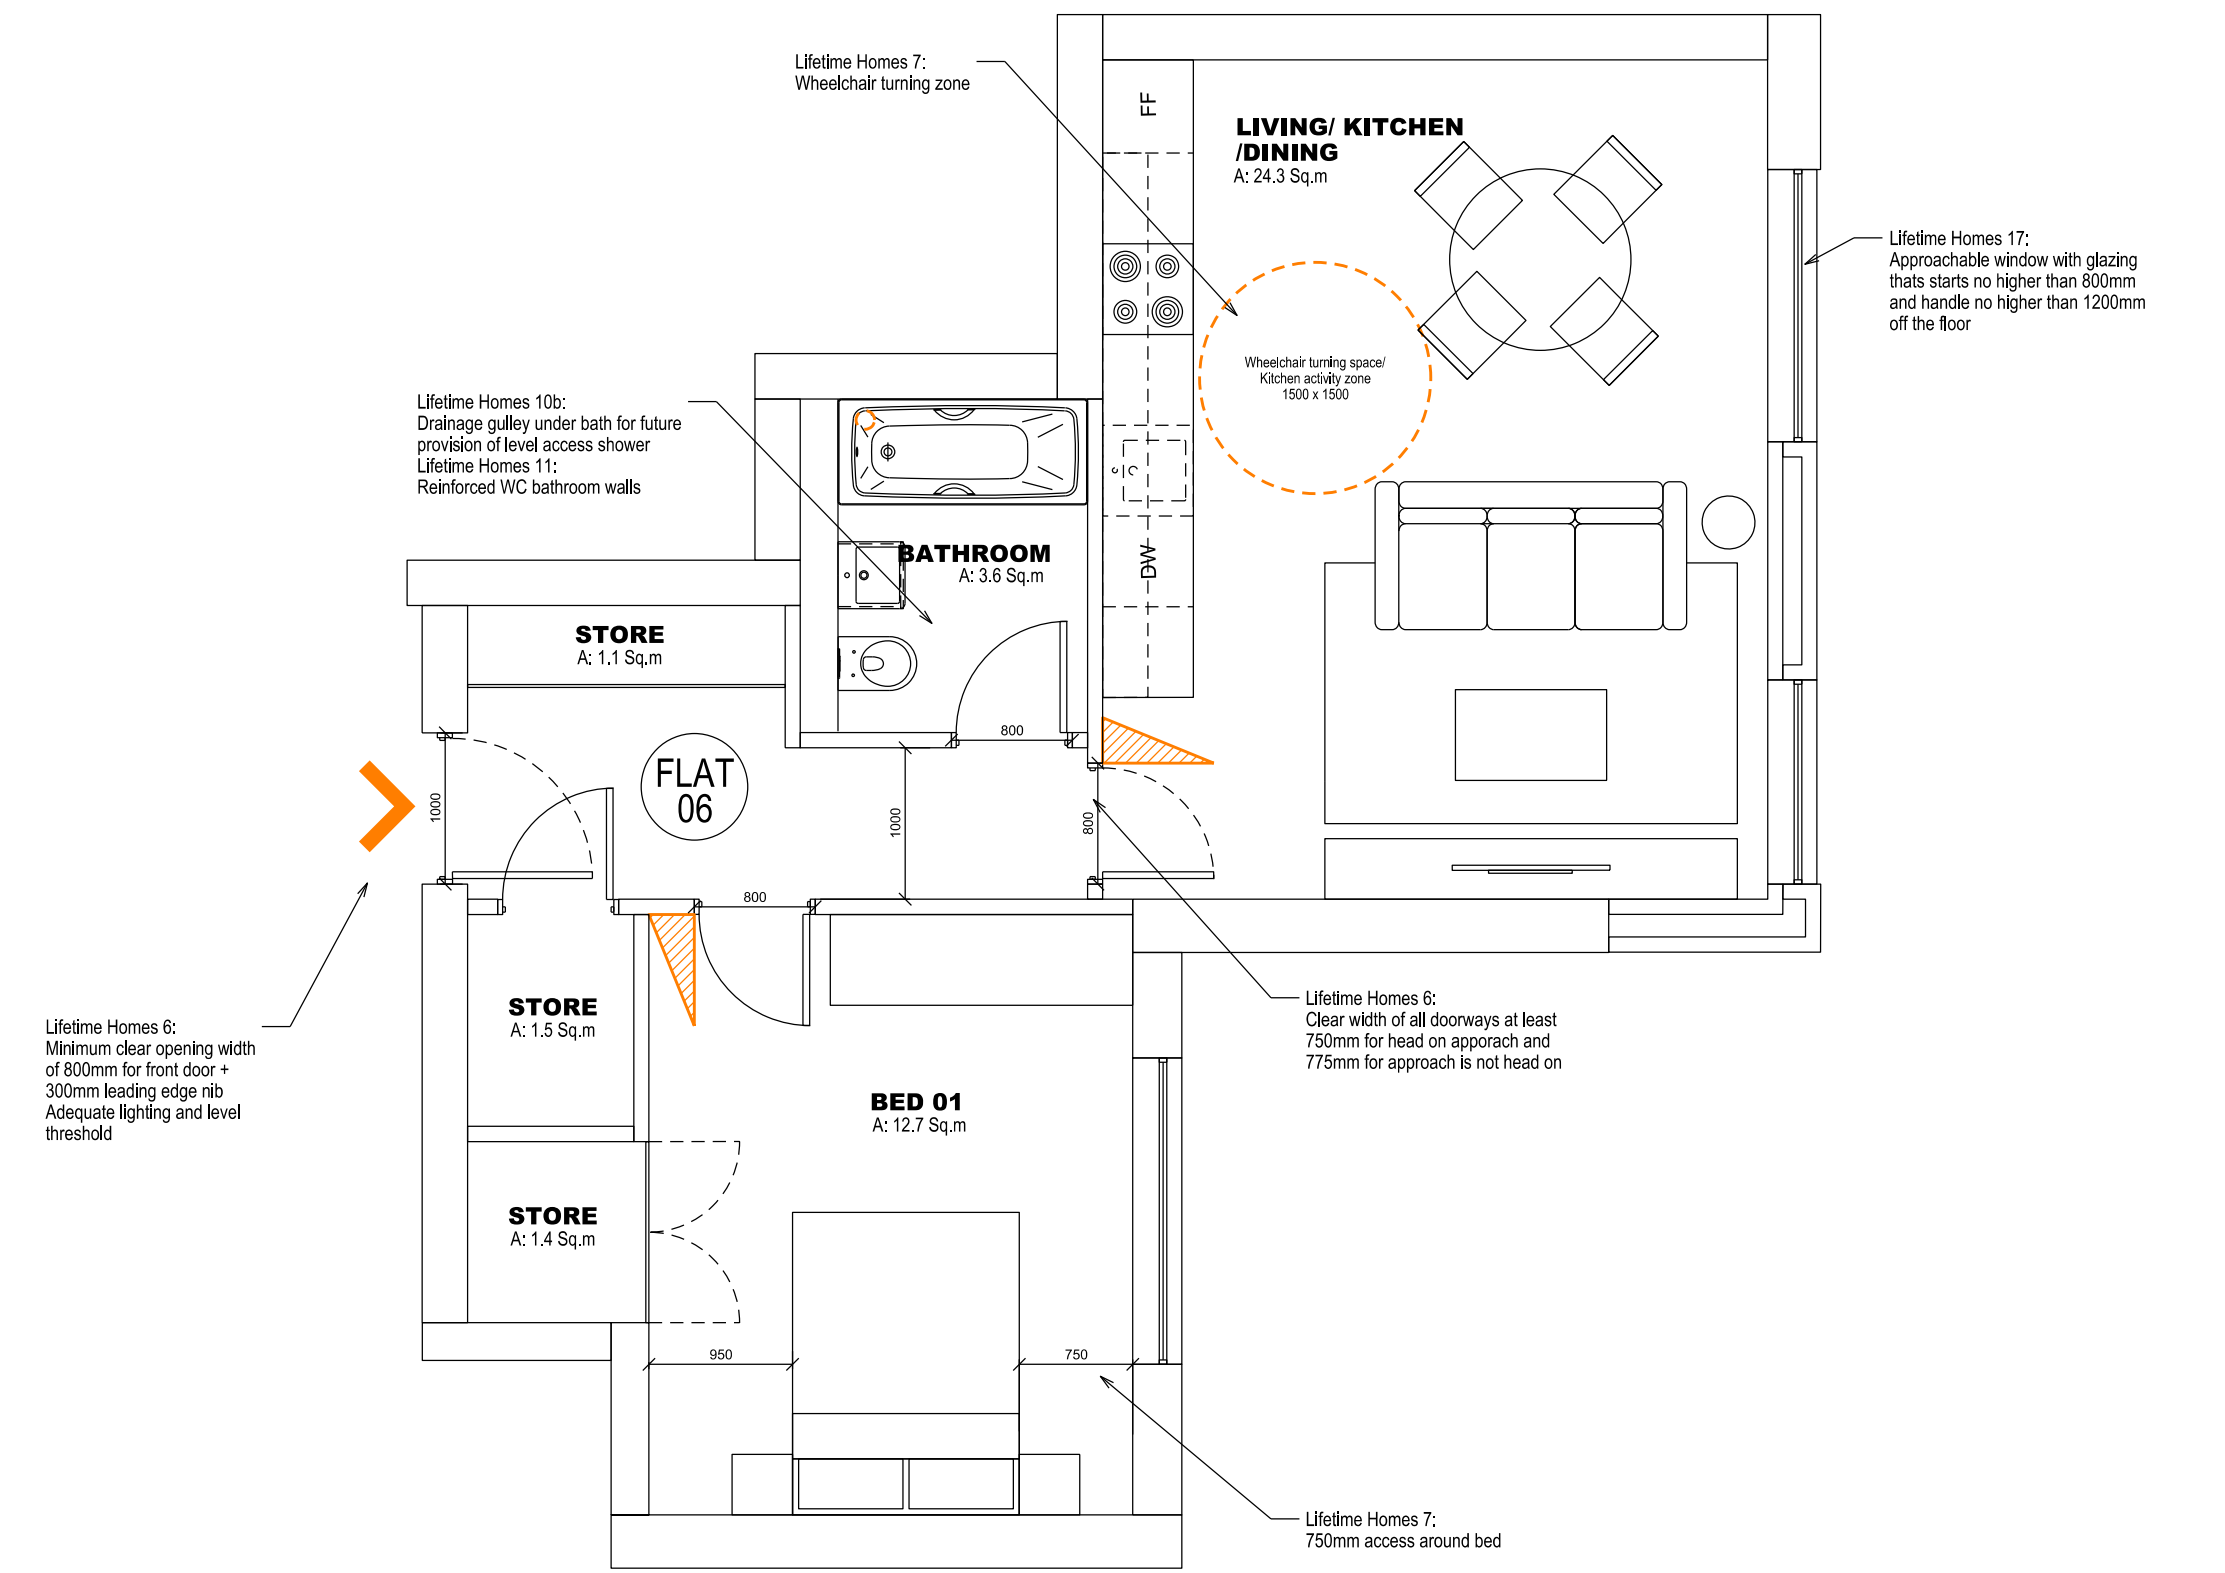

P2	PLANNING APP. AMMENDMENT	15-04-22	ZL
P1	PLANNING APPLICATION	15-01-19	ZL
No.	Description	Date	By
Revisions			

Structural Consultant	Services Consultant
URS	ARUP
Project Manager	Cost Consultant
	Equals Consulting

Project Title
Arthur Stanley House

Client
University College of London Hospitals Charity (UCLHC)

Drawing Title
Lifetime Homes

Unit Type 04

Job number	Drawing number	Revision
LD13 002.00	LFT - 006	P2


Scale @ A3
1:50

Date

Architects
LLEWELYN DAVIES

Notes
 -All dimensions to be checked on site.
 -Do not scale from this drawing
 -All dimensions are shown in mm unless otherwise stated
 -Refer to drawing Issue sheet for purpose of Issue
 -If in doubt ask
 -This drawing is Copyright © Llewelyn Davies

Unit Type 05	
73.90 sq m	
Beds:	2
Persons:	4
Living/ Dining	28.5
Kitchen area:	14.8
Bed 1 area:	14.8
Bed 2 area:	12.3

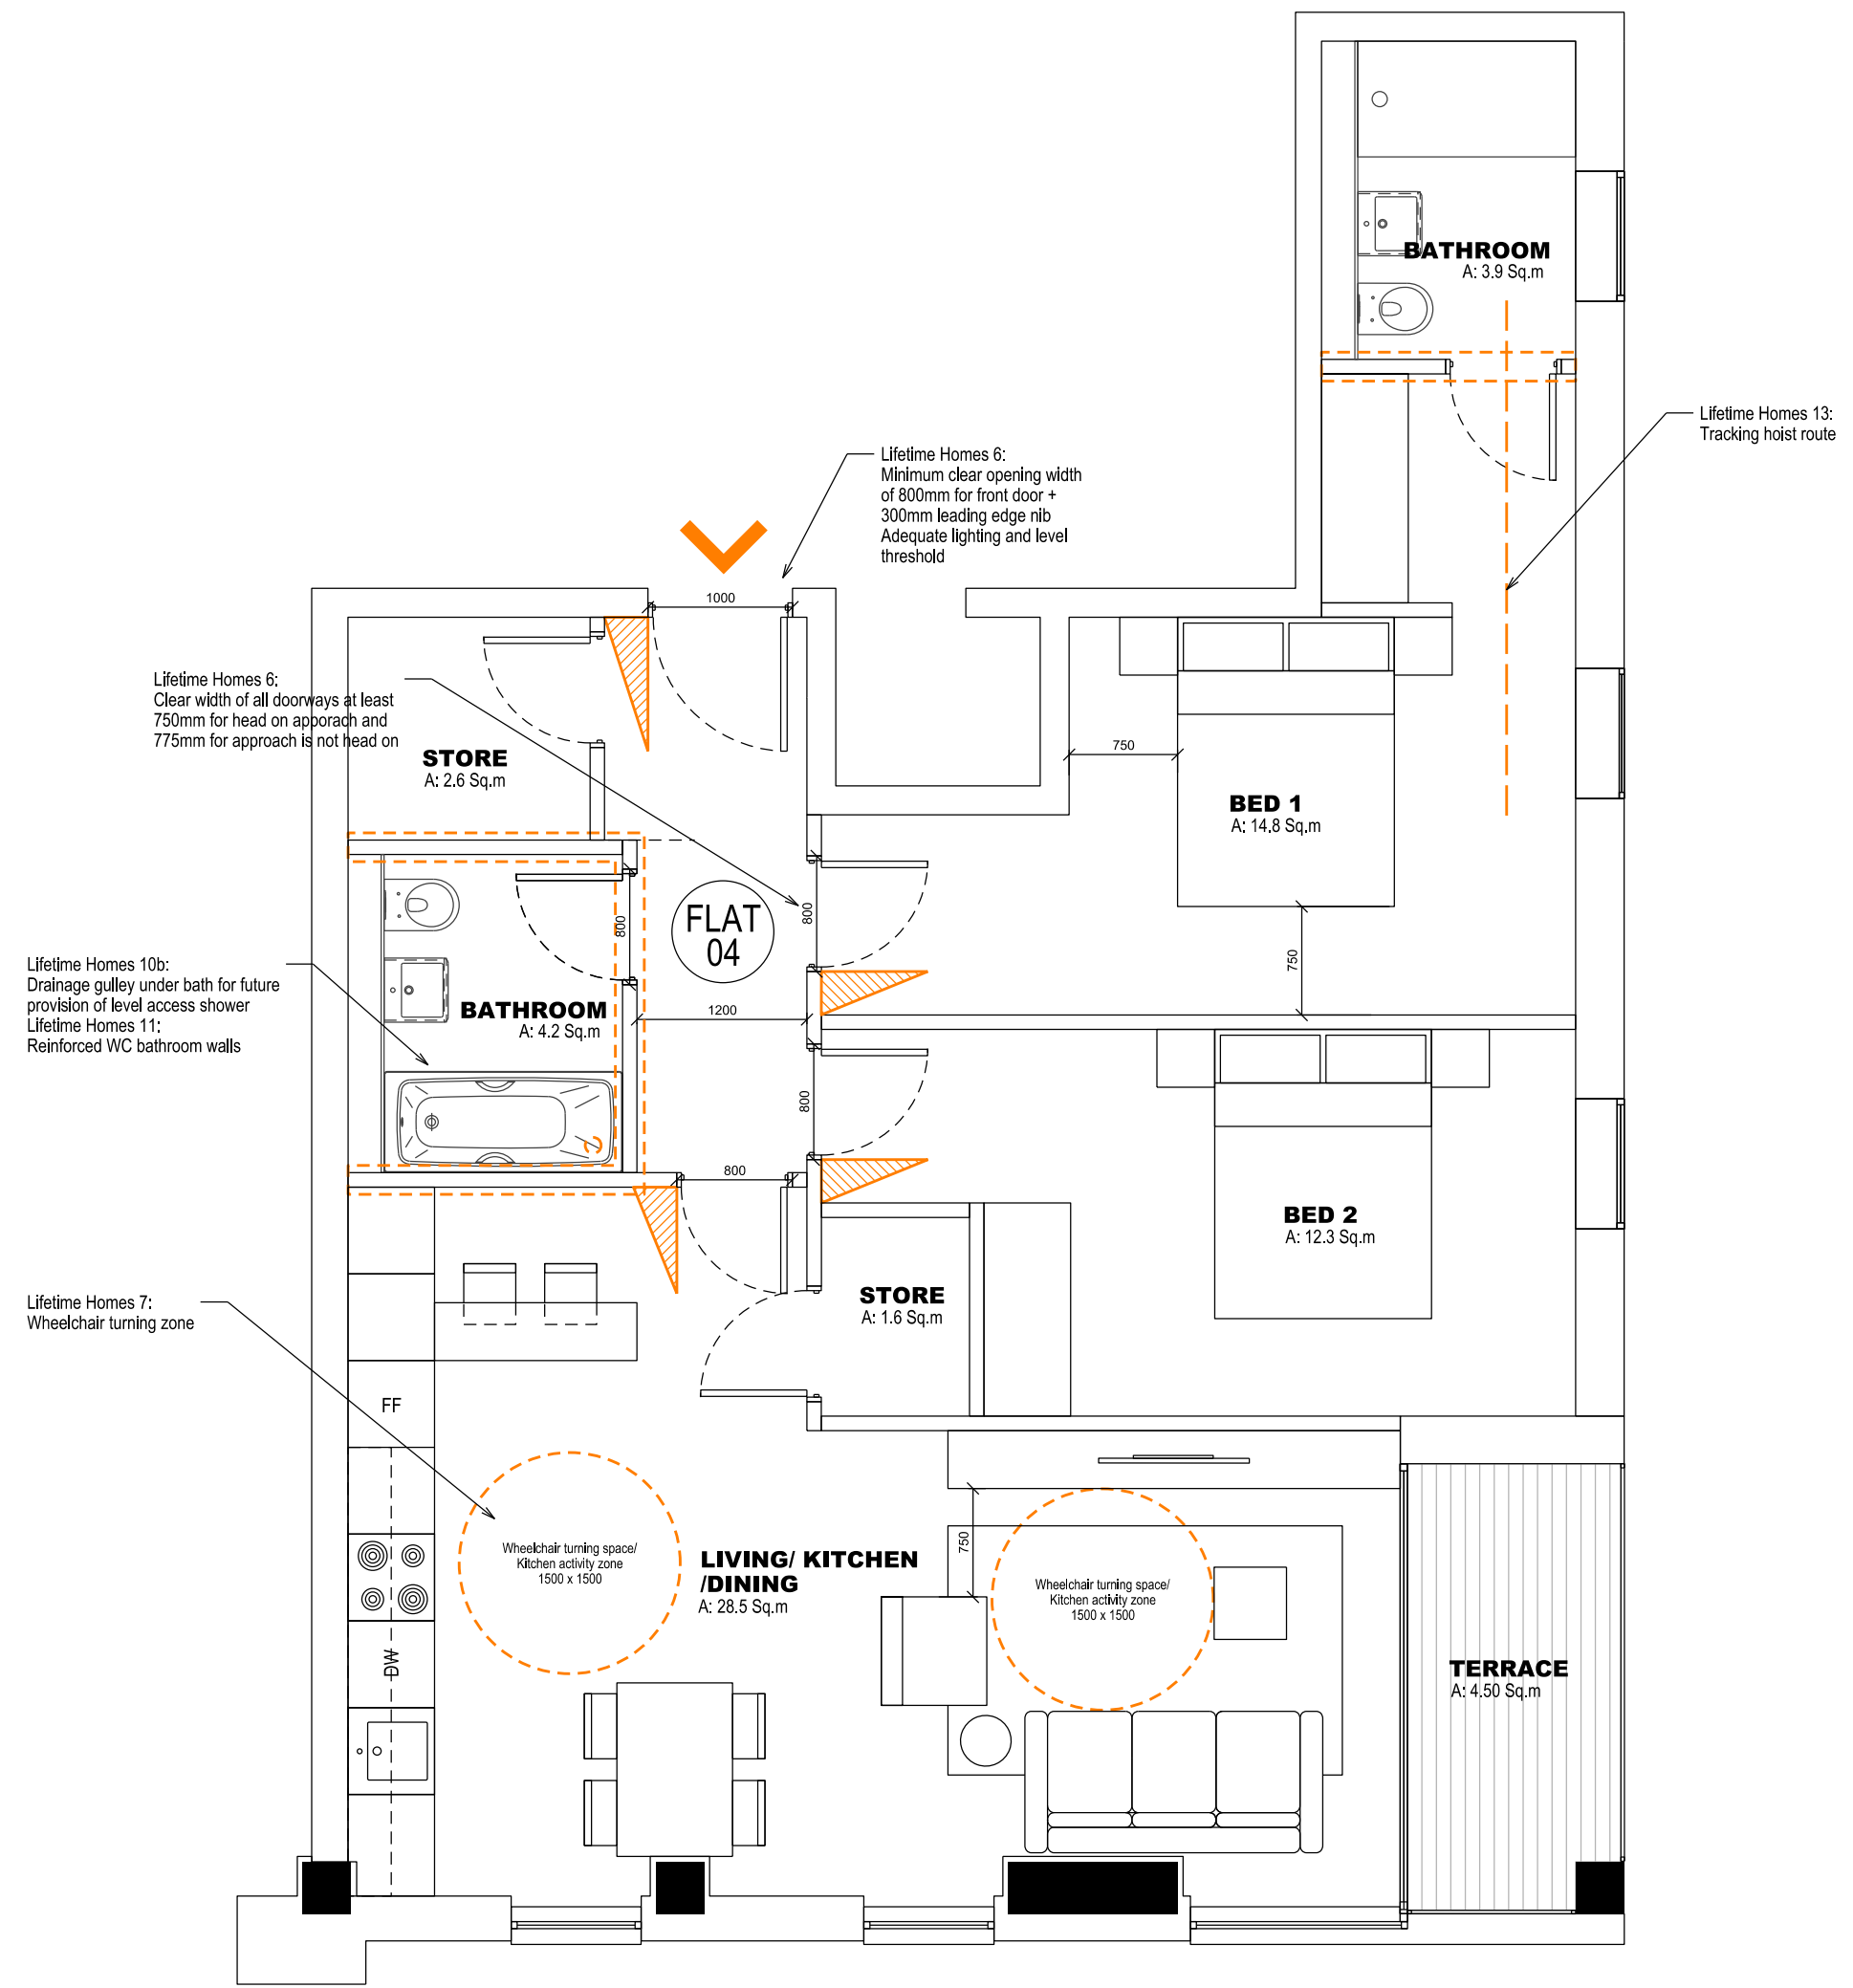

P2	PLANNING APP. AMMENDMENT	15-04-22	ZL
P1	PLANNING APPLICATION	15-01-19	ZL
No.	Description	Date	By
Revisions			

Structural Consultant	Services Consultant
URS	ARUP
Project Manager	Cost Consultant
	Equals Consulting

Project Title
Arthur Stanley House

Client
University College of London Hospitals Charity (UCLHC)

Drawing Title
Lifetime Homes

Unit Type 05


Job number Drawing number Revision
LD13 002.00 LFT - 007 P2

Scale @ A3
1:50
 Date

Architects
LLEWELYN DAVIES

Notes
 -All dimensions to be checked on site.
 -Do not scale from this drawing
 -All dimensions are shown in mm unless otherwise stated
 -Refer to drawing Issue sheet for purpose of Issue
 -If in doubt ask
 -This drawing is Copyright © Llewelyn Davies

Unit Type 08	
91.25 sq m	
Beds:	2
Persons:	4
Living/ Dining	
Kitchen area:	33.5
Bed 1 area:	16.3
Bed 2 area:	12.4

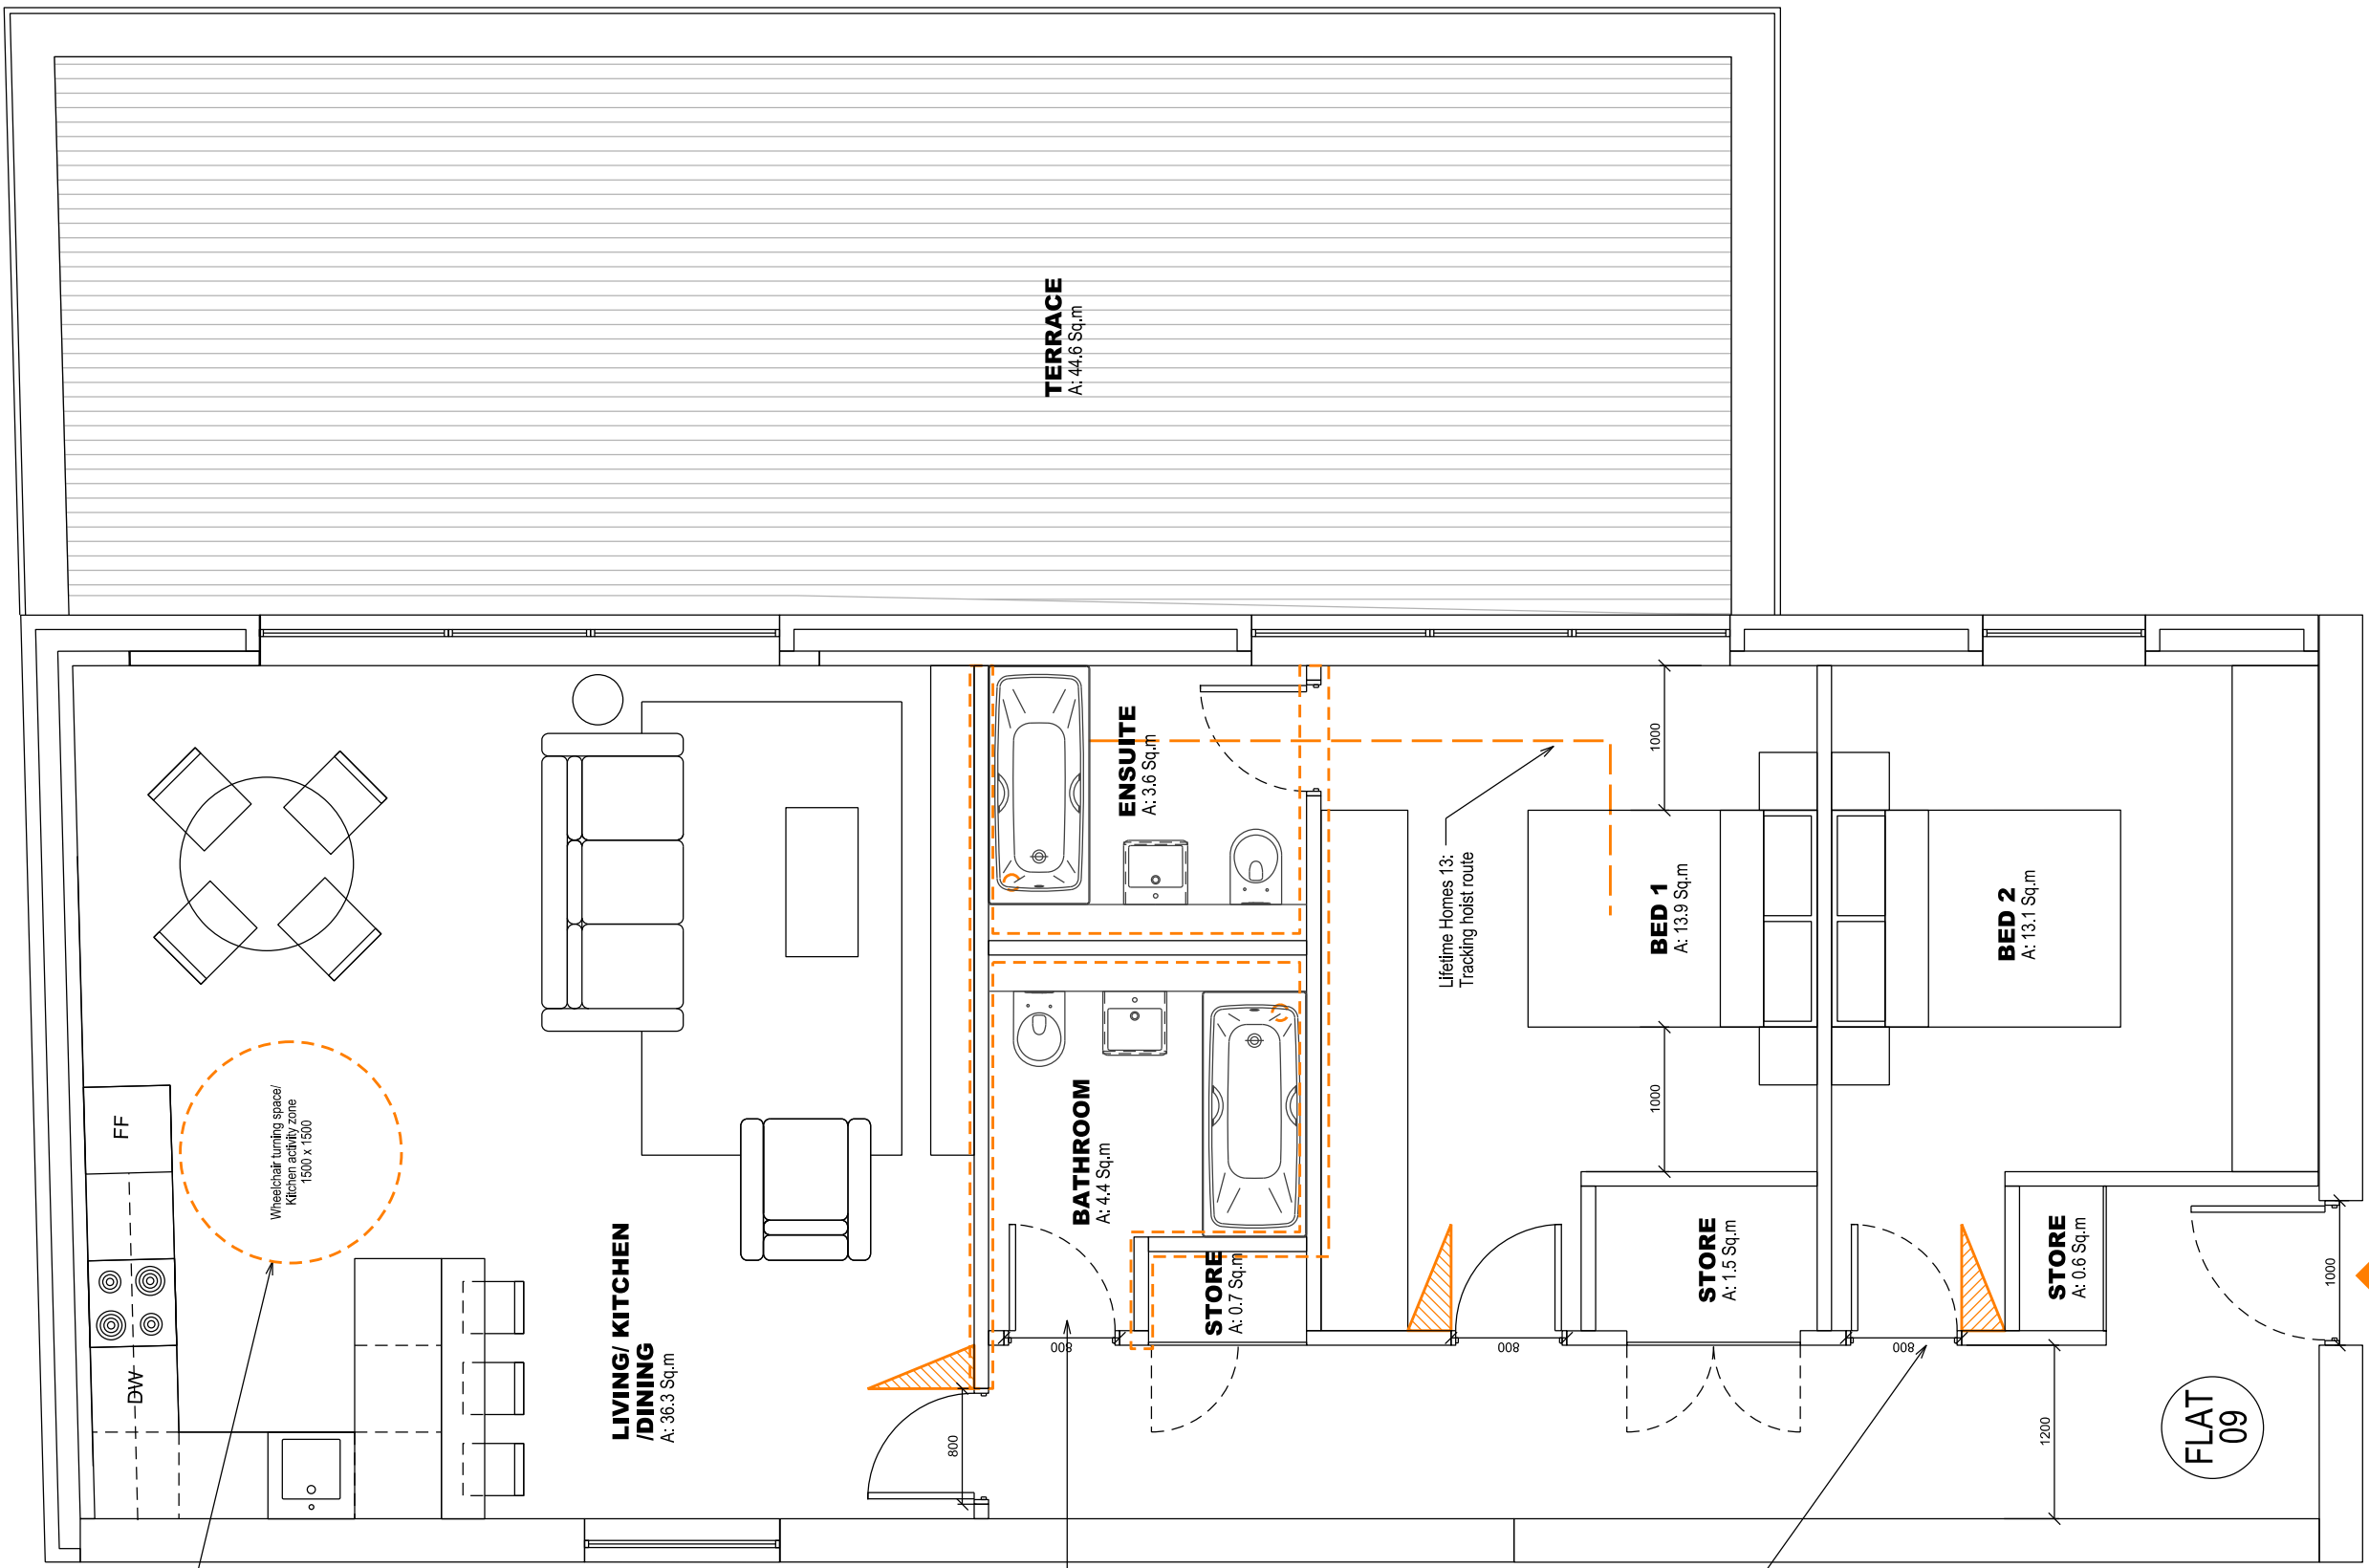

Lifetime Homes 7:
Wheelchair turning zone

Wheelchair turning space/
Kitchen activity zone
1500 x 1500

LIVING/ KITCHEN /DINING
A: 36.3 Sq.m

Lifetime Homes 10b:
Drainage gully under bath for future
provision of level access shower
Lifetime Homes 11:
Reinforced WC bathroom walls

BATHROOM
A: 4.4 Sq.m

ENSUITE
A: 3.6 Sq.m

STORE
A: 0.7 Sq.m

Lifetime Homes 13:
Tracking holist route

STORE
A: 1.5 Sq.m

BED 1
A: 13.9 Sq.m

BED 2
A: 13.1 Sq.m

Lifetime Homes 6:
Clear width of all doorways at least
750mm for head on approach and
775mm for approach is not head on

FLAT 09

Lifetime Homes 6:
Minimum clear opening width
of 800mm for front door +
300mm leading edge rib
Adequate lighting and level
threshold

P3	PLANNING APP. AMMENDMENT	15-04-22	ZL
P2	PLANNING APP. AMMENDMENT	15-03-27	ZL
P1	PLANNING APPLICATION	15-01-19	ZL
No.	Description	Date	By
Revisions			

Structural Consultant	Services Consultant
URS	ARUP
Project Manager	Cost Consultant
	Equals Consulting

Project Title
Arthur Stanley House
 Client
**University College of London
 Hospitals Charity (UCLHC)**


Drawing Title
Lifetime Homes

Unit Type 08
 Job number Drawing number Revision
LD13 002.00 LFT - 010 P3

Scale @ A3
1:50
 Date

Notes
 -All dimensions to be checked on site.
 -Do not scale from this drawing
 -All dimensions are shown in mm unless otherwise stated
 -Refer to drawing Issue sheet for purpose of Issue
 -If in doubt ask
 -This drawing is Copyright © Llewelyn Davies

Unit Type 09	
116.40 sq m	
Beds:	2
Persons:	4
Dining/ Kitchen area:	26.5
Bed 1 area:	16.3
Bed 2 area:	12.3

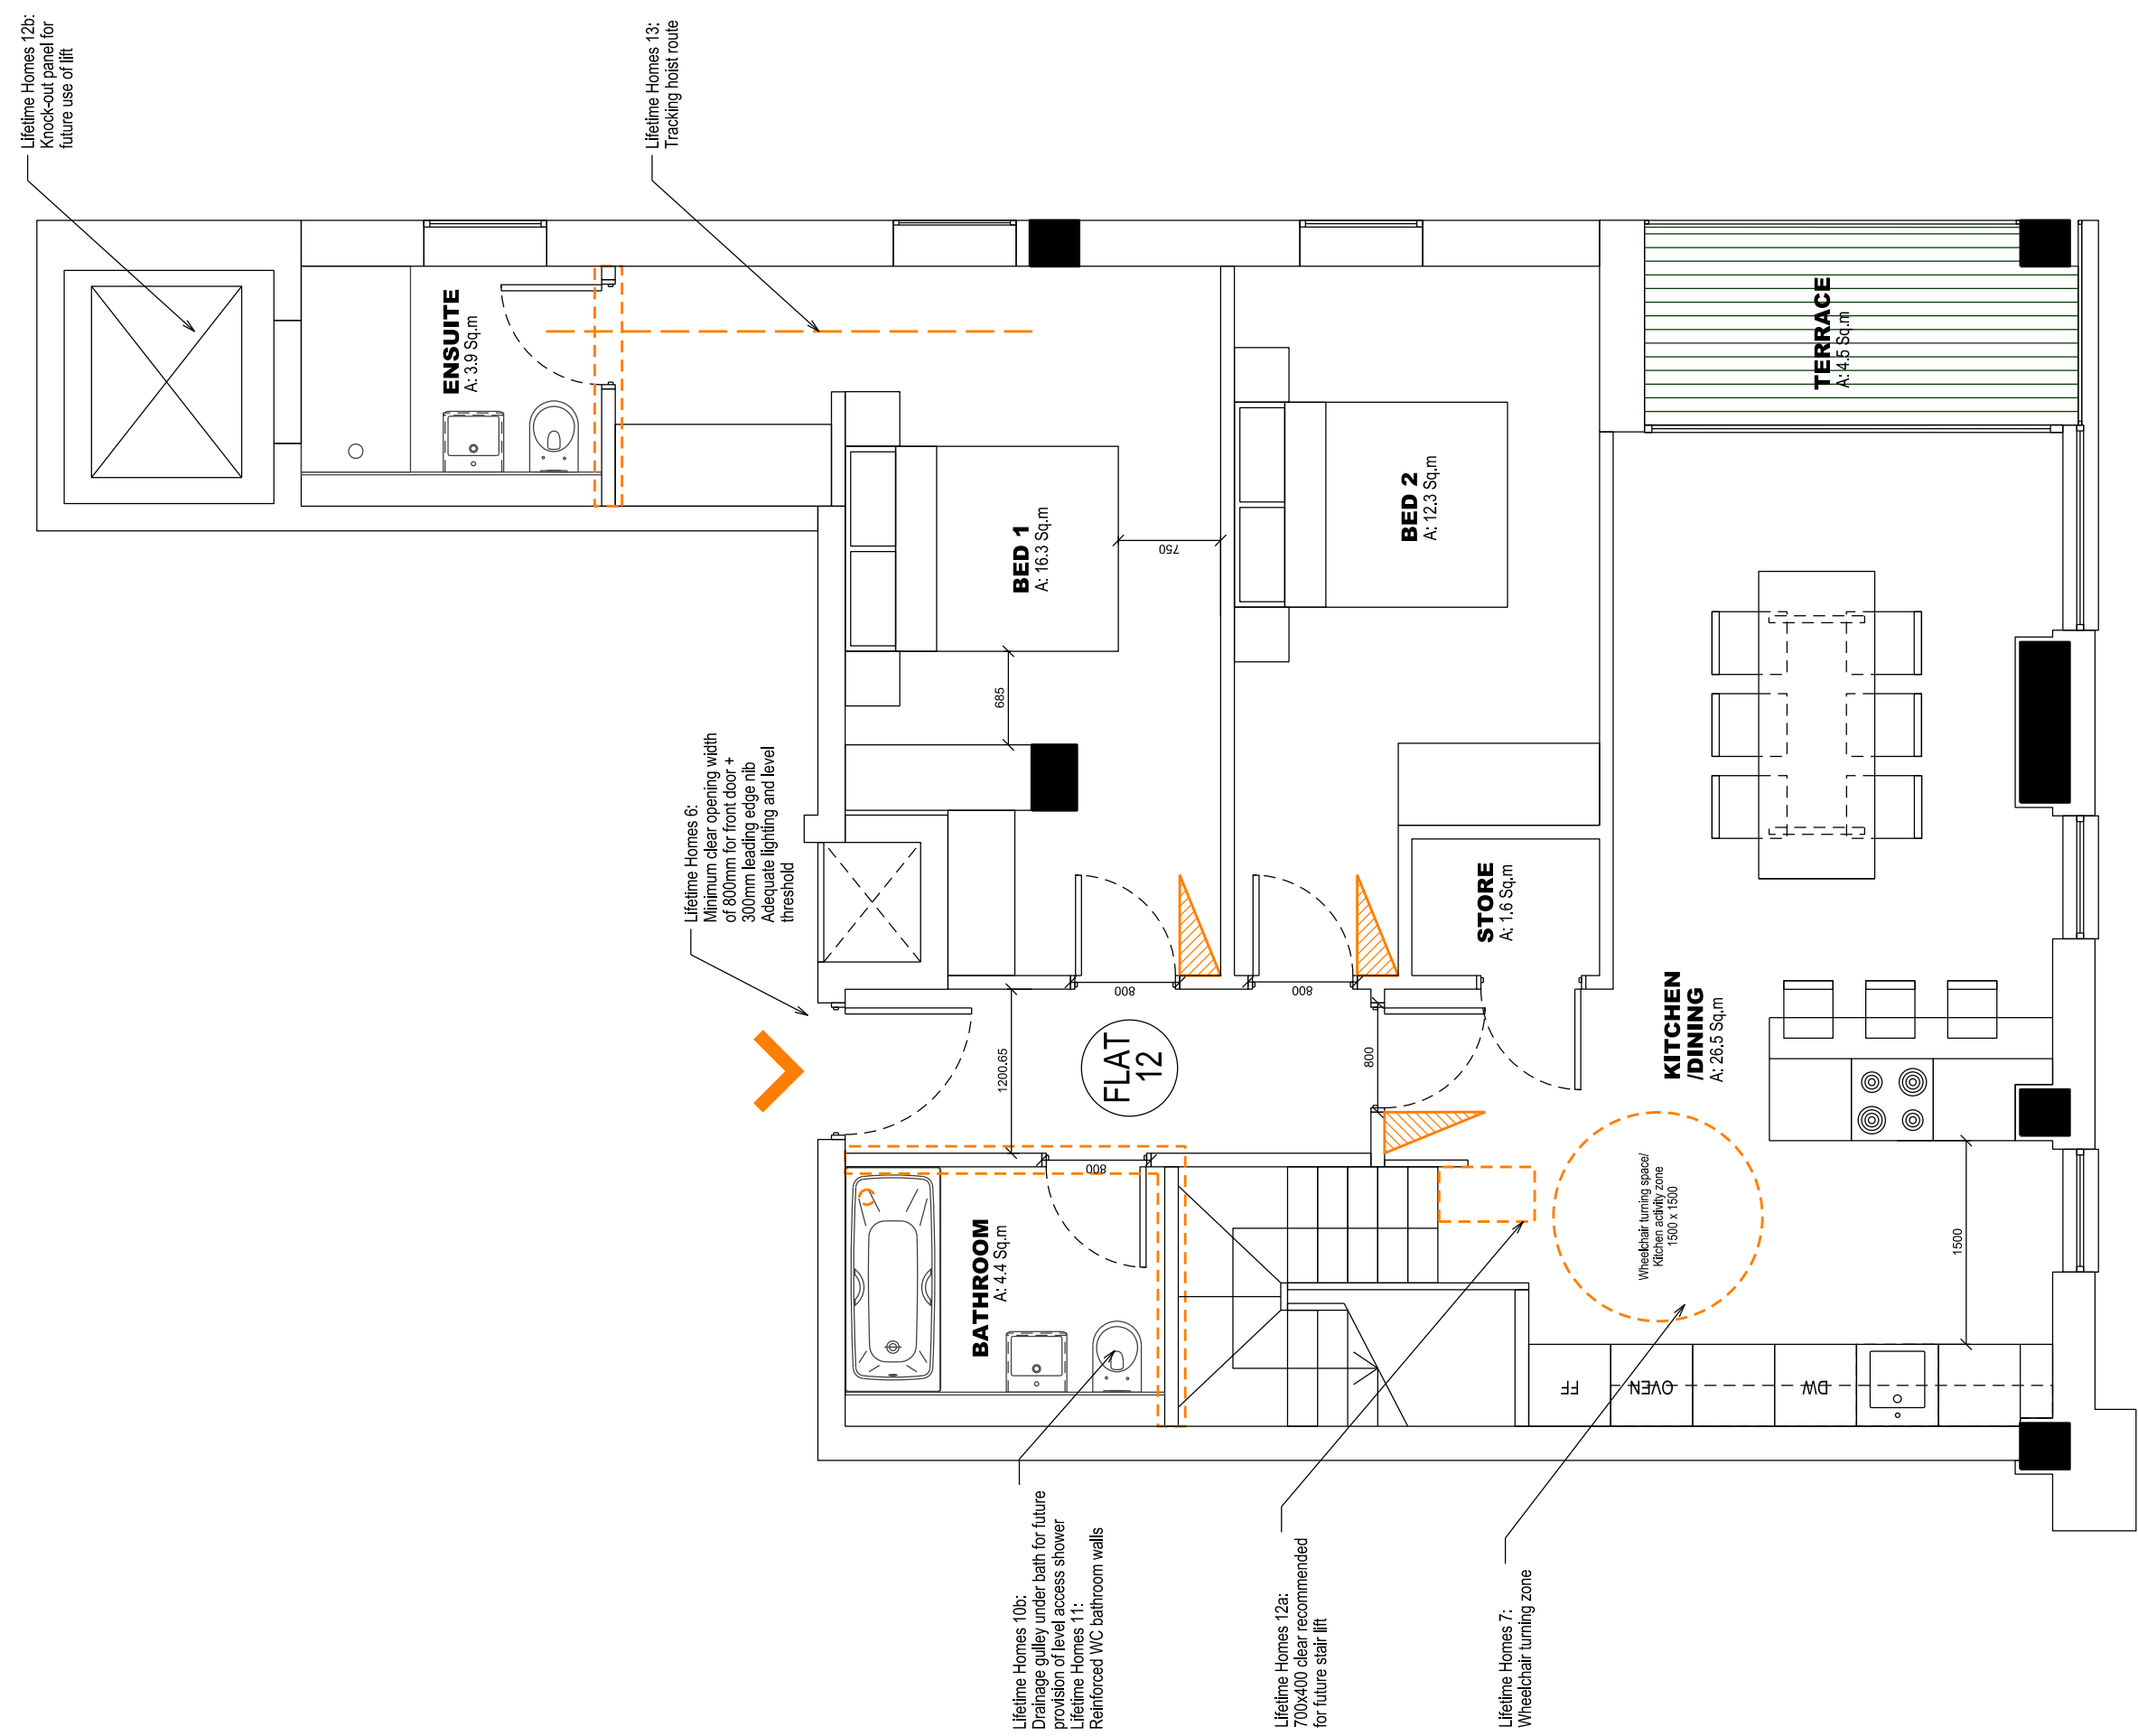

P2	PLANNING APP. AMMENDMENT	15-04-22	ZL
P1	PLANNING APPLICATION	15-01-19	ZL
No.	Description	Date	By
Revisions			

Structural Consultant	Services Consultant
URS	ARUP
Project Manager	Cost Consultant
	Equals Consulting

Project Title
Arthur Stanley House

Client
University College of London Hospitals Charity (UCLHC)

Drawing Title
Lifetime Homes

Unit Type 09 (page 1 of 2)
Duplex
 Job number Drawing number Revision
LD13 002.00 LFT - 011 P2

Scale @ A3
1:50
 Date

Architects
LLEWELYN DAVIES

Notes
 -All dimensions to be checked on site.
 -Do not scale from this drawing
 -All dimensions are shown in mm unless otherwise stated
 -Refer to drawing Issue sheet for purpose of Issue
 -If in doubt ask
 -This drawing is Copyright © Llewelyn Davies

Unit Type 09	
116.40 sq m	
Beds:	2
Persons:	4
Dining/	
Kitchen area:	26.5
Living Area:	30.8
Bed 1 area:	16.3
Bed 2 area:	10.9

No.	Description	Date	By
P2	PLANNING APP. AMMENDMENT	15-04-22	ZL
P1	PLANNING APPLICATION	15-01-19	ZL

Structural Consultant	Services Consultant
URS	ARUP
Project Manager	Cost Consultant
	Equals Consulting

Project Title
Arthur Stanley House

Client
University College of London Hospitals Charity (UCLHC)

Drawing Title
Lifetime Homes


Unit Type 09 (page 2 of 2)
Duplex

Job number	Drawing number	Revision
LD13 002.00	LFT - 012	P2

Scale @ A3
1:50

Date

Architects
LLEWELYN DAVIES

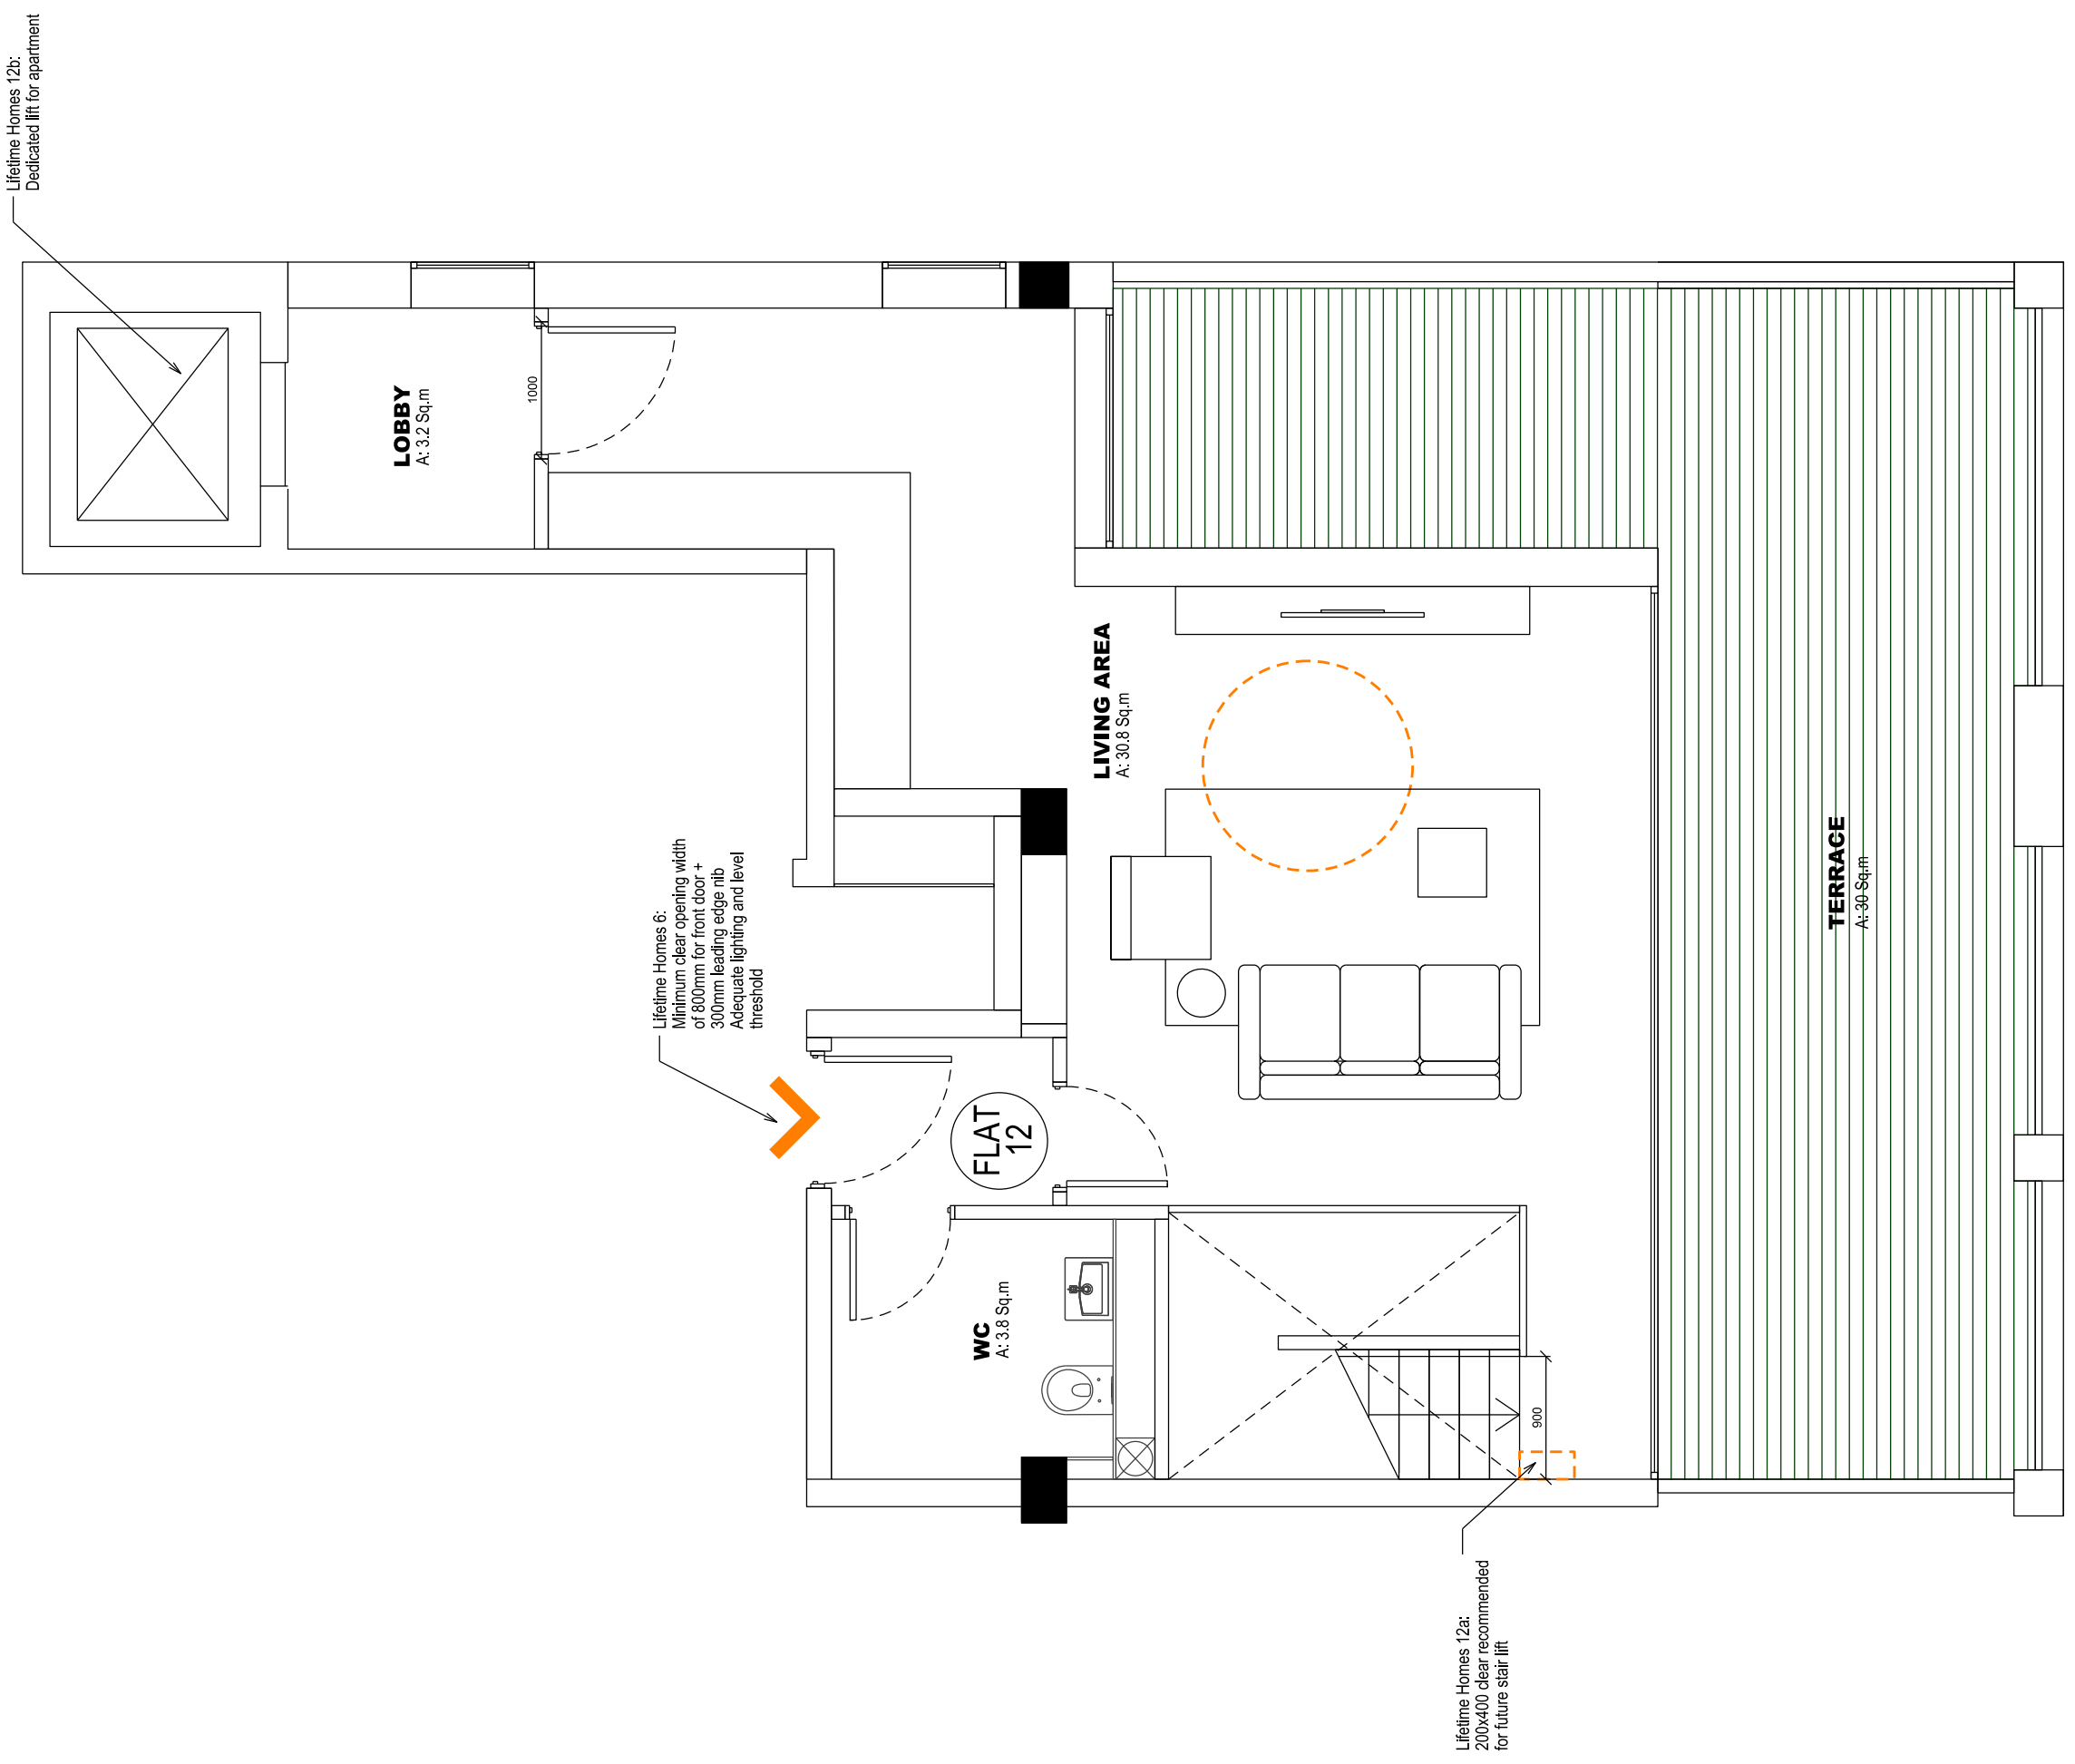


Lifetime Homes 12b:
 Dedicated lift for apartment

Lifetime Homes 6:
 Minimum clear opening width
 of 800mm for front door +
 300mm leading edge rib
 Adequate lighting and level
 threshold

Lifetime Homes 12a:
 200x400 clear recommended
 for future stair lift

Notes
 -All dimensions to be checked on site.
 -Do not scale from this drawing
 -All dimensions are shown in mm unless otherwise stated
 -Refer to drawing Issue sheet for purpose of Issue
 -If in doubt ask
 -This drawing is Copyright © Llewelyn Davies

Unit Type 06	
GIA 118.5 sq m	
Beds:	3
Persons:	5
Living/ Dining area:	17.7
Kitchen area:	15.5
Bed 1 area:	15.7
Bed 2 area:	13.4
Bed 3 area:	8.9

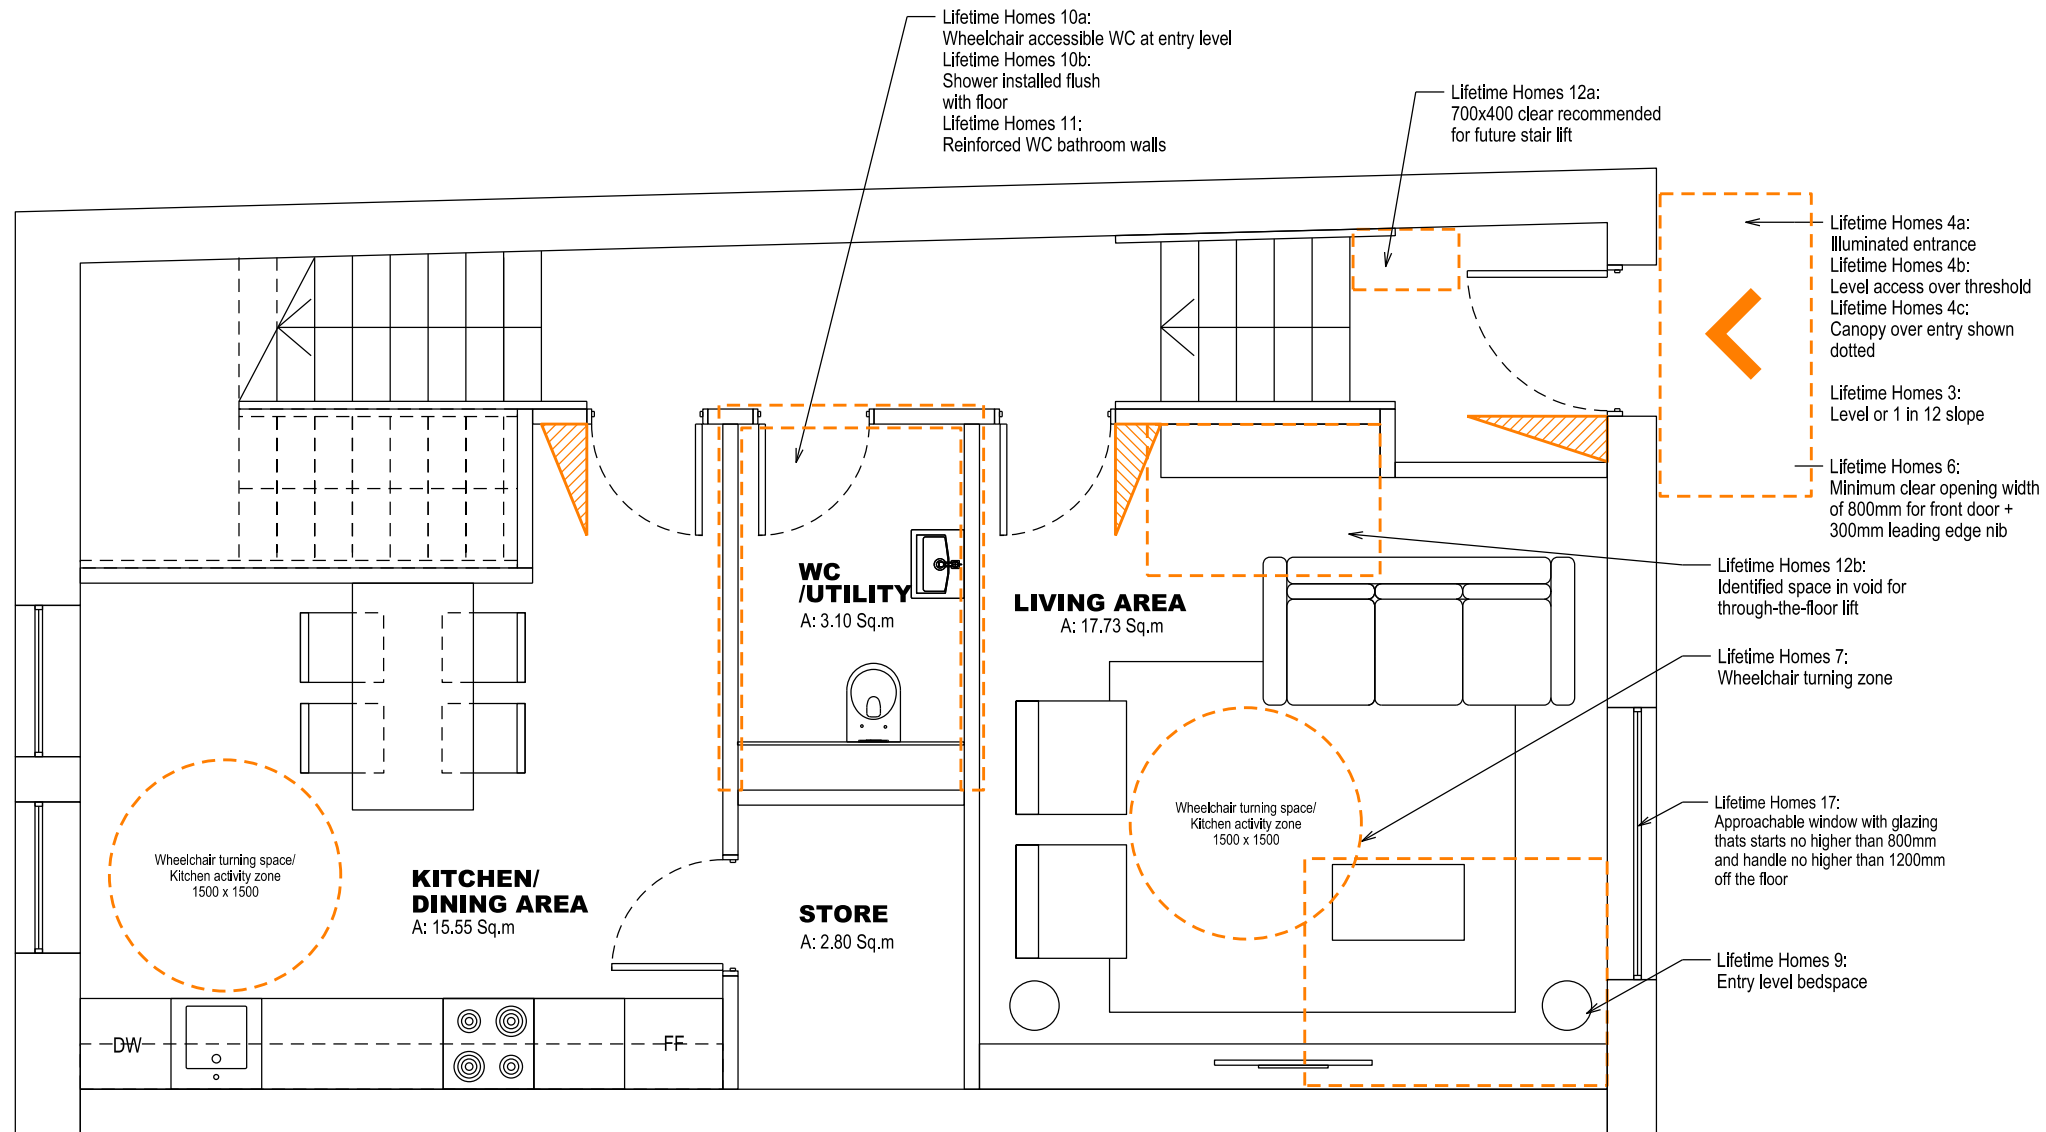

GROUND FLOOR

P1	PLANNING APP. AMMENDMENTS	15-04-22	ZL
No.	Description	Date	By
Revisions			

Structural Consultant	Services Consultant
URS	ARUP
Project Manager	Cost Consultant
	Equals Consulting

Project Title
 Arthur Stanley House

Client
 University College of London Hospitals Charity (UCLHC)

Drawing Title
 Lifetime Homes

Unit Type 06 (Pages 1 of 2)


Job number	Drawing number	Revision
LD13 002.00	LFT - 013	P1

Scale @ A3
 1:50
 Date

Architects
LLEWELYN DAVIES

Notes
 -All dimensions to be checked on site.
 -Do not scale from this drawing
 -All dimensions are shown in mm unless otherwise stated
 -Refer to drawing Issue sheet for purpose of Issue
 -If in doubt ask
 -This drawing is Copyright © Llewelyn Davies

Unit Type 06	
GIA	118.5 sq m
Beds:	3
Persons:	5
Living/ Dining area:	17.7
Kitchen area:	15.5
Bed 1 area:	15.7
Bed 2 area:	13.4
Bed 3 area:	8.9

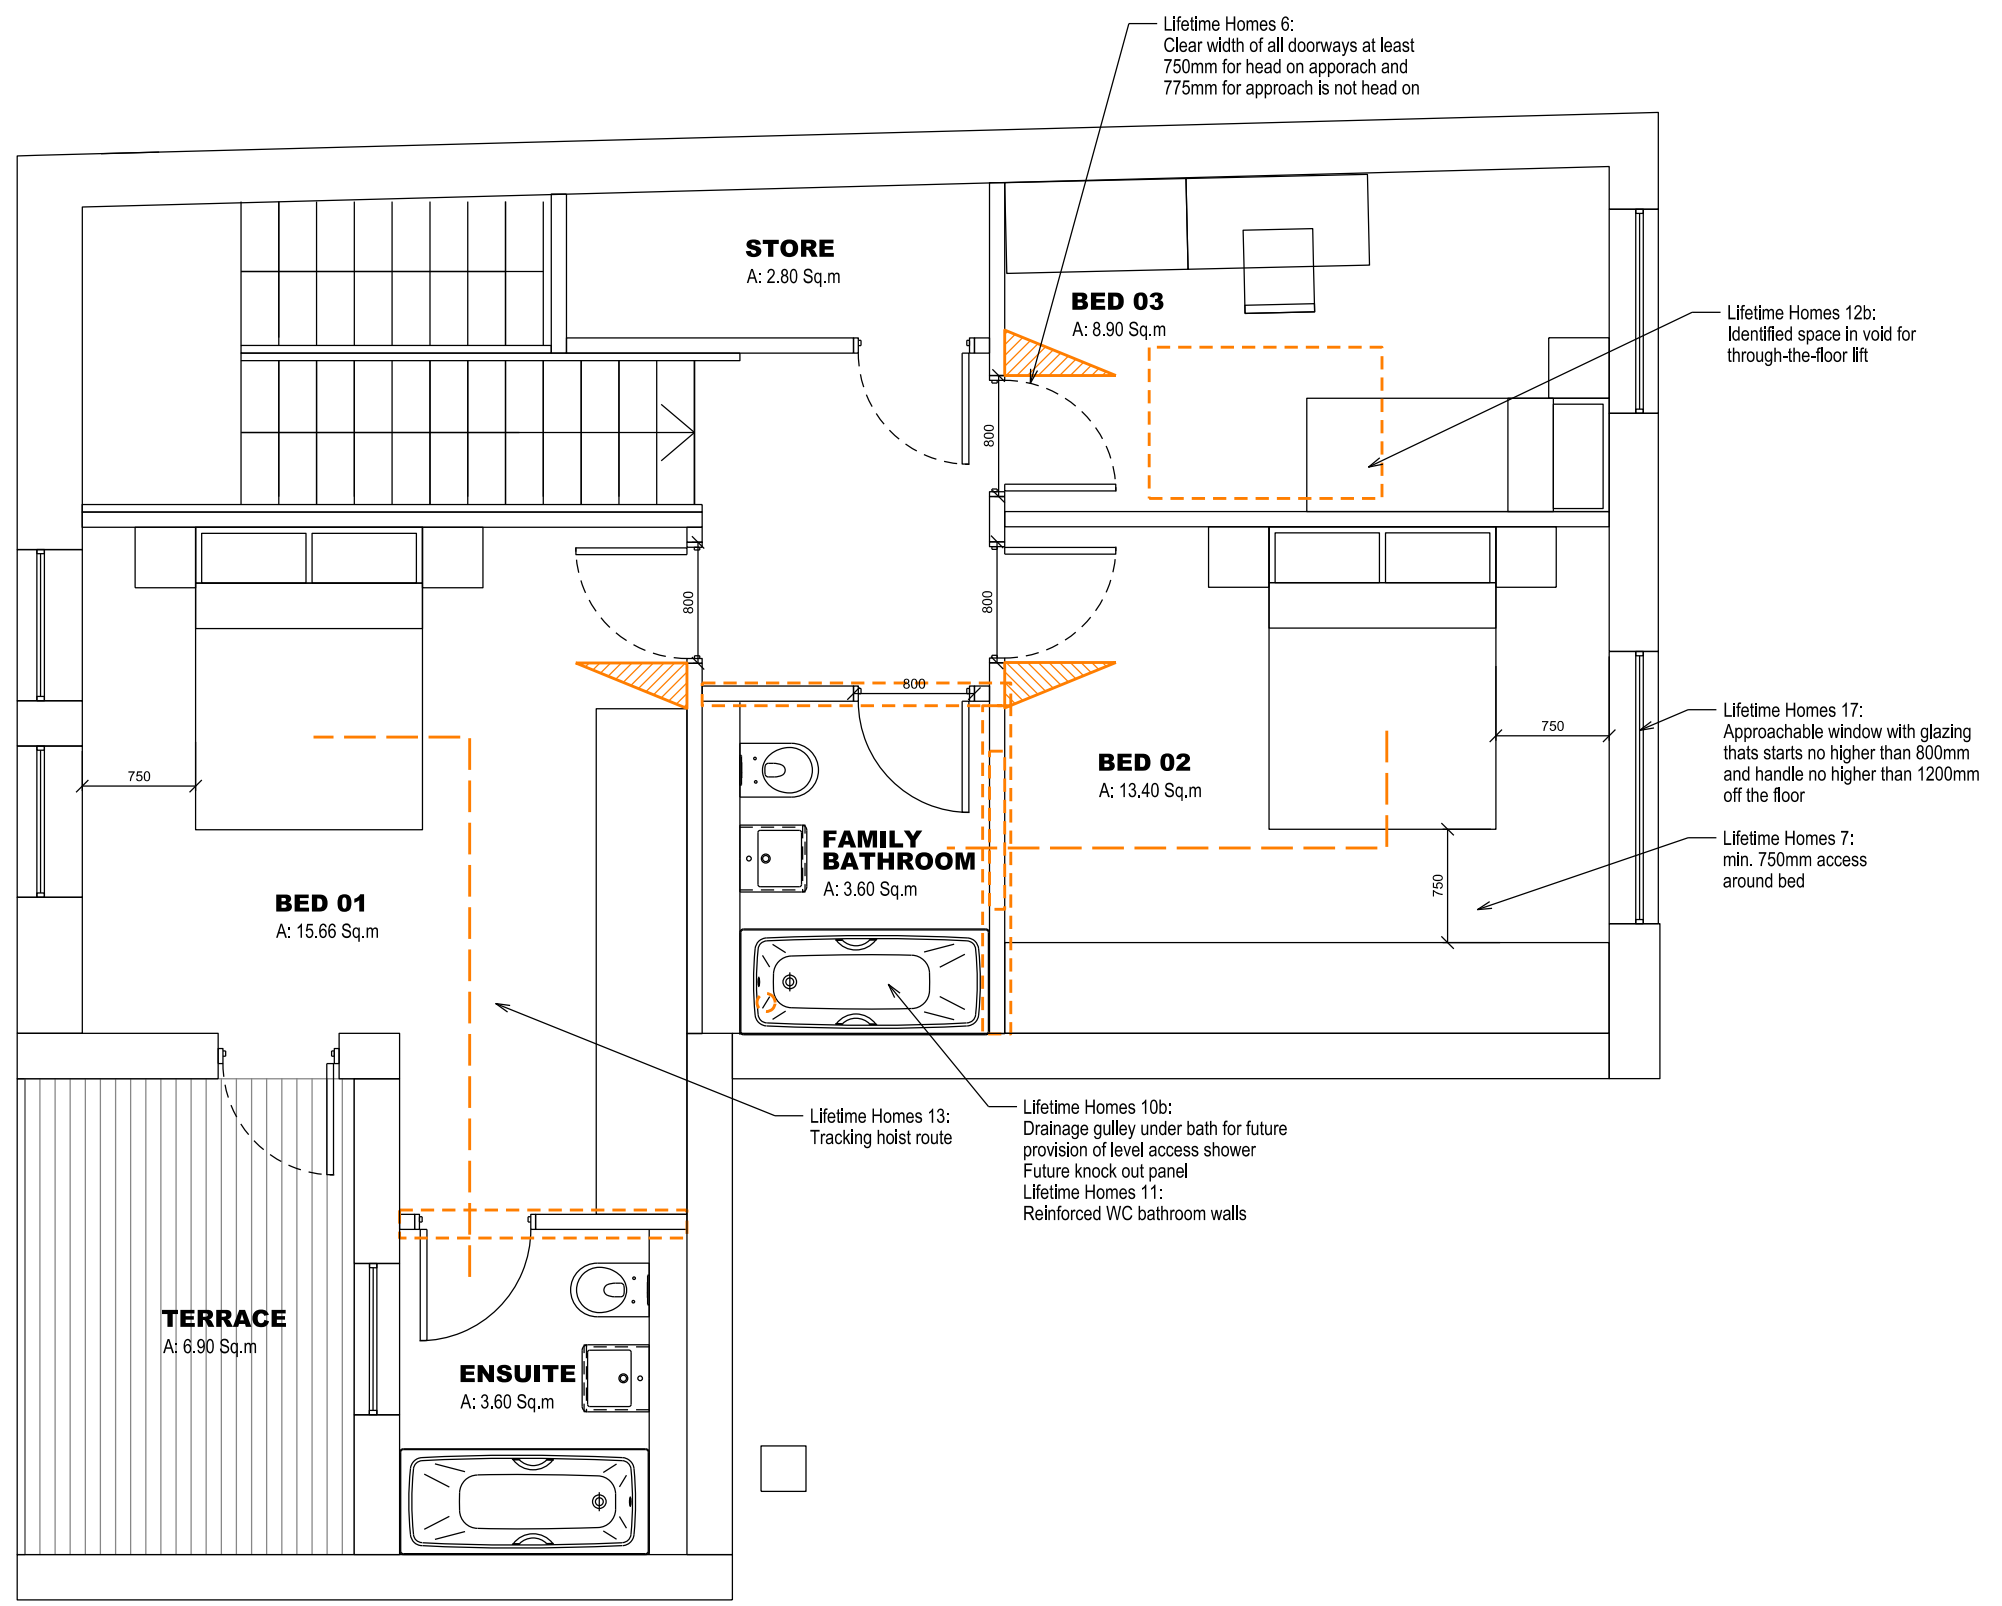

FIRST FLOOR

P1	PLANNING APP. AMMENDMENTS	15-04-22	ZL
No.	Description	Date	By
Revisions			

Structural Consultant	Services Consultant
URS	ARUP
Project Manager	Cost Consultant
	Equals Consulting

Project Title
Arthur Stanley House

Client
University College of London Hospitals Charity (UCLHC)

Drawing Title
Lifetime Homes

Unit Type 06 (Pages 2 of 2)

Job number	Drawing number	Revision
LD13 002.00	LFT - 014	P1

Scale @ A3
1:50
 Date

Architects
LLEWELYN DAVIES