

No. 93

SVP
0.2

meter

ST.

o vent
o soil

units run across window

KITCHEN

LIVING ROOM

single - row chimney stack

No. 89

91 BL/04

1:50 @ A4

EXISTING PLAN -
FIRST FLOOR

91 BELSIZE LANE NW3 5AU

JOHATHAN LAYLOR ARCHITECTS
JL @ DONLAW. LONDON




JONATHAN LAWLER ARCHITECTS
11 @ TONLAW, LONDON

91 BELSIZE LANE NW3 5AU

EXISTING PLAN
SECOND FLOOR

1:50 @ A4

91BL/03

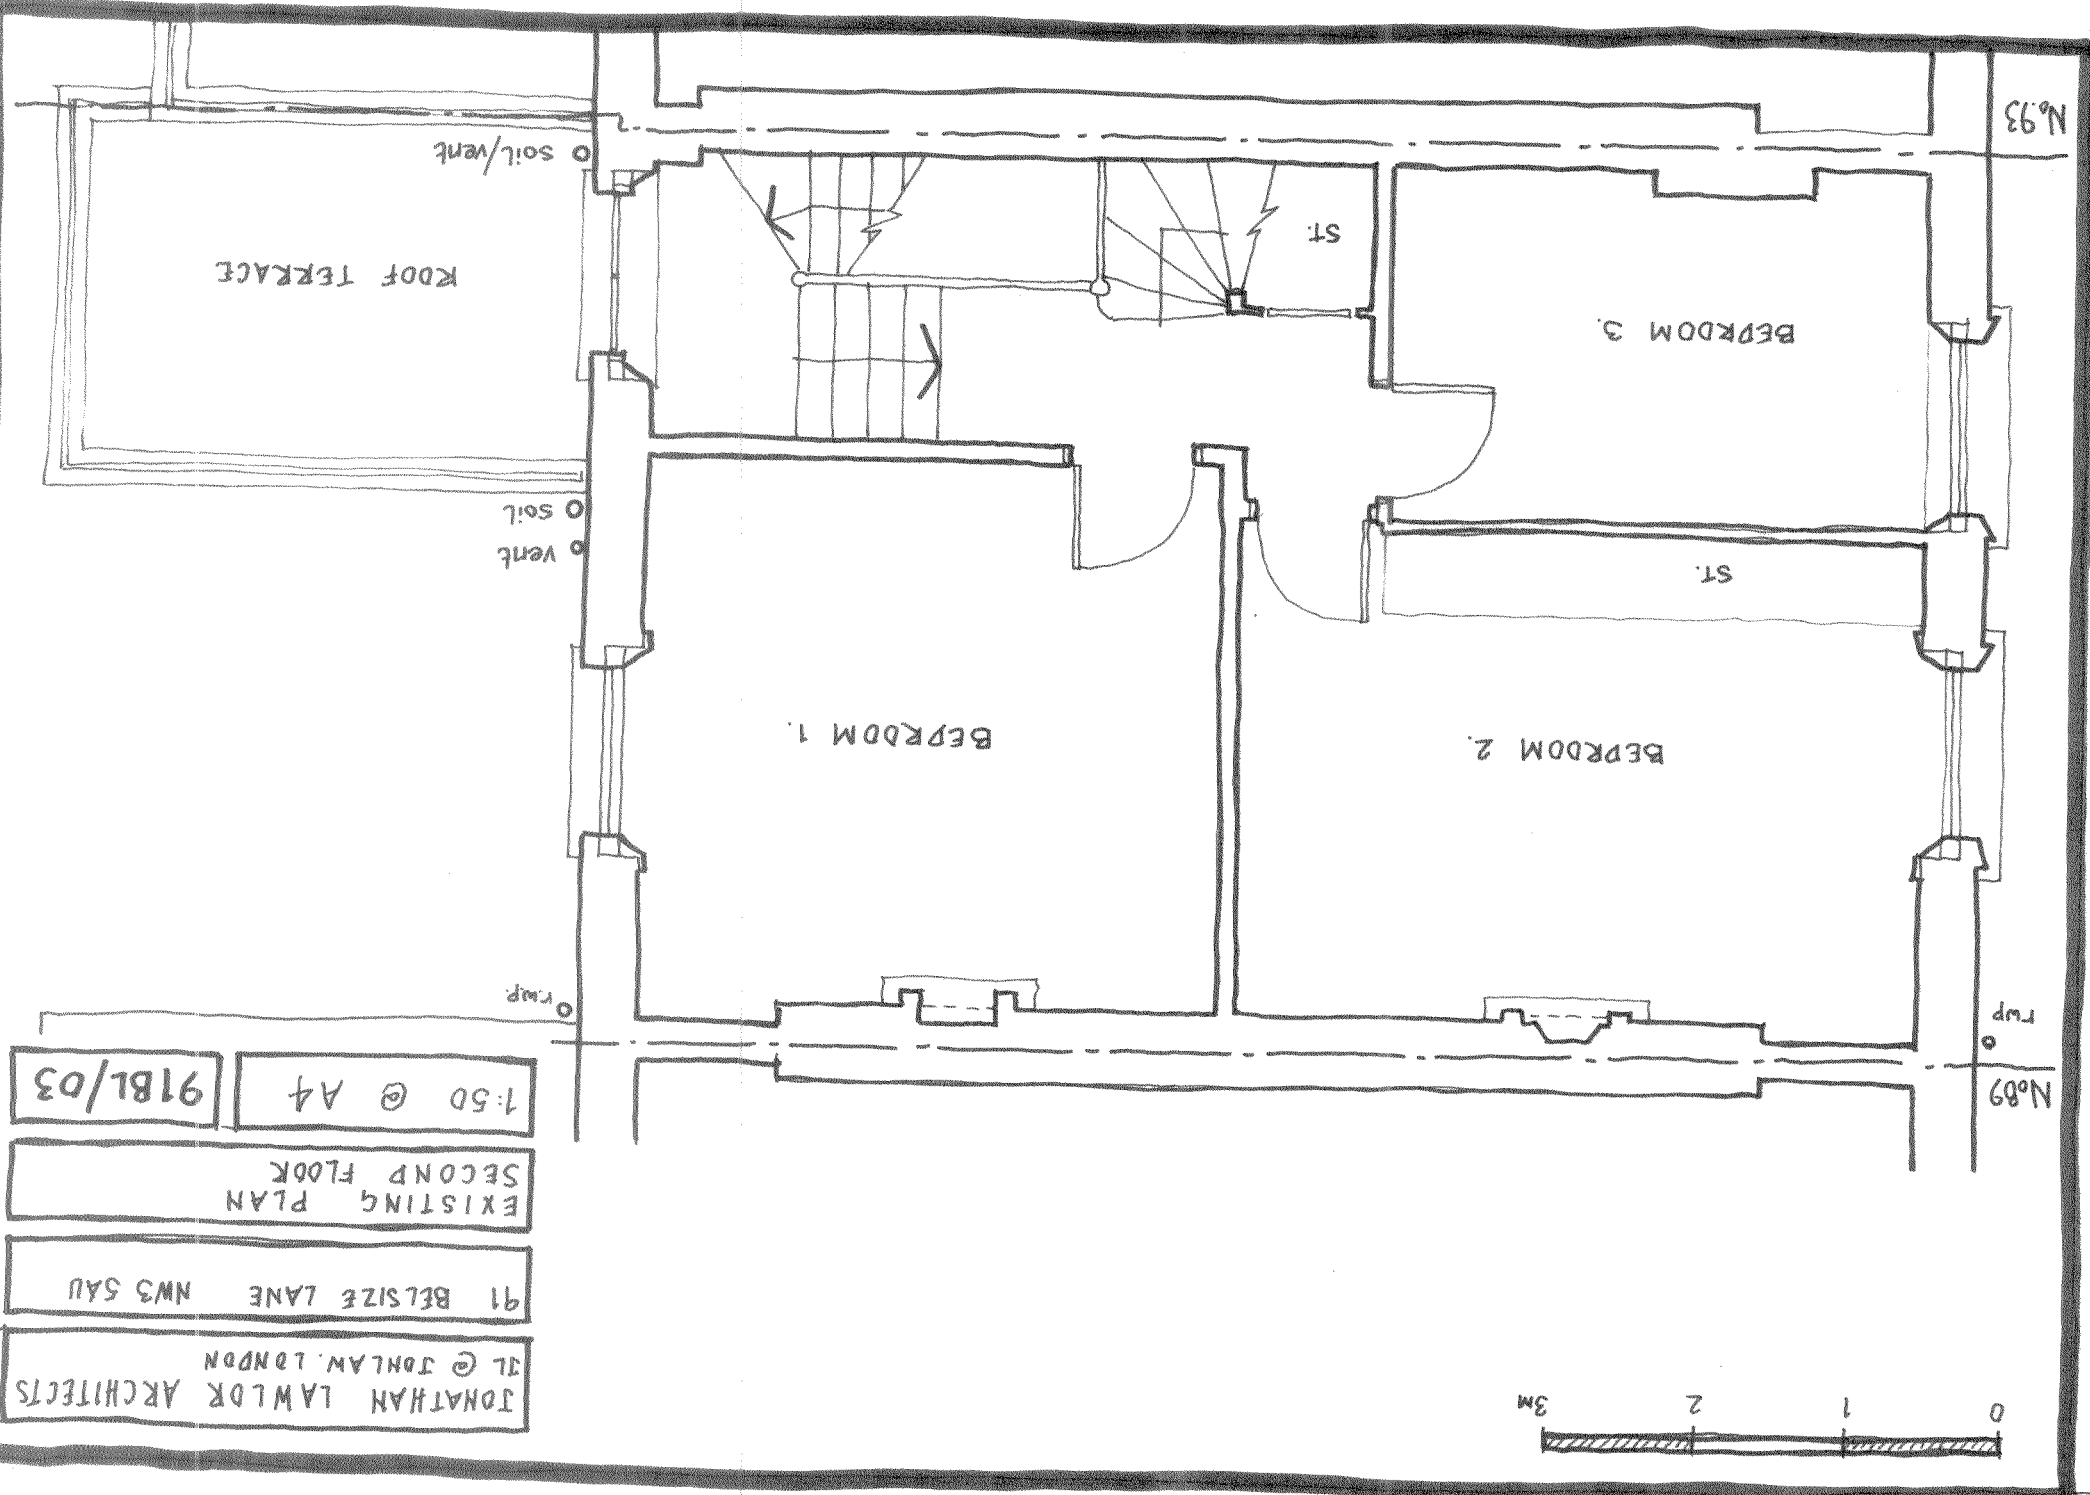

N.89

ramp

soil

vent

soil/vent

Roof Terrace

ST.

Bedroom 3

Bedroom 2

Bedroom 1

N.93

N.89



1:50 @ A4

91BL/02

EXISTING PLAN -
THIRD FLOOR

91 BELSIZE LANE NW3 5AU

JONATHAN LAWLER ARCHITECTS
11 @ JONLAN. LONDON

slate roof finish


soil & vent pipes

roof terrace below

roof light

ridge line
ceiling line


00

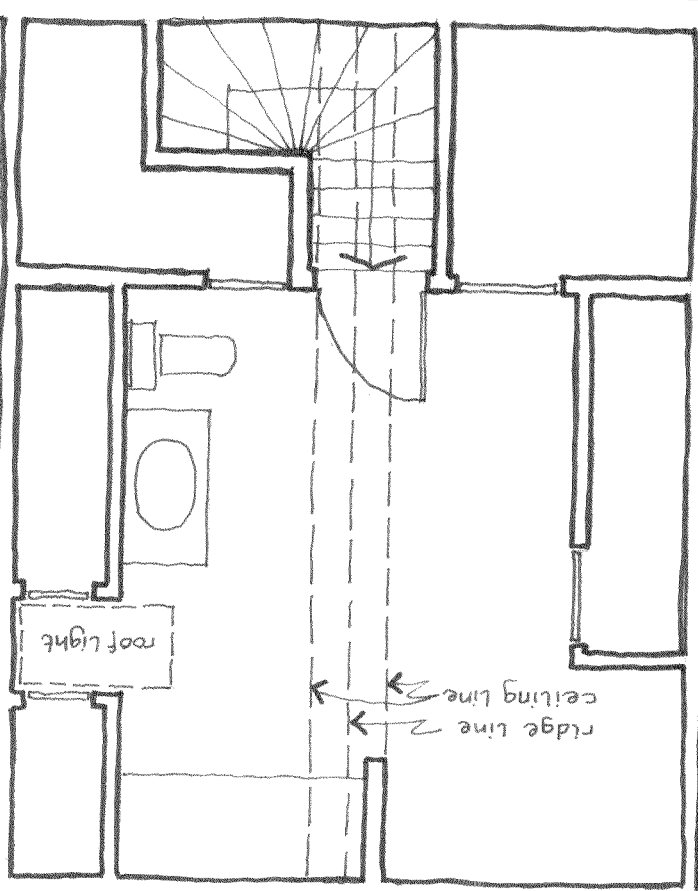

1:50 @ A4

EXISTING REAR ELEVATION

JONATHAN LAWLER ARCHITECTS
JL@JONLAW.LONDON

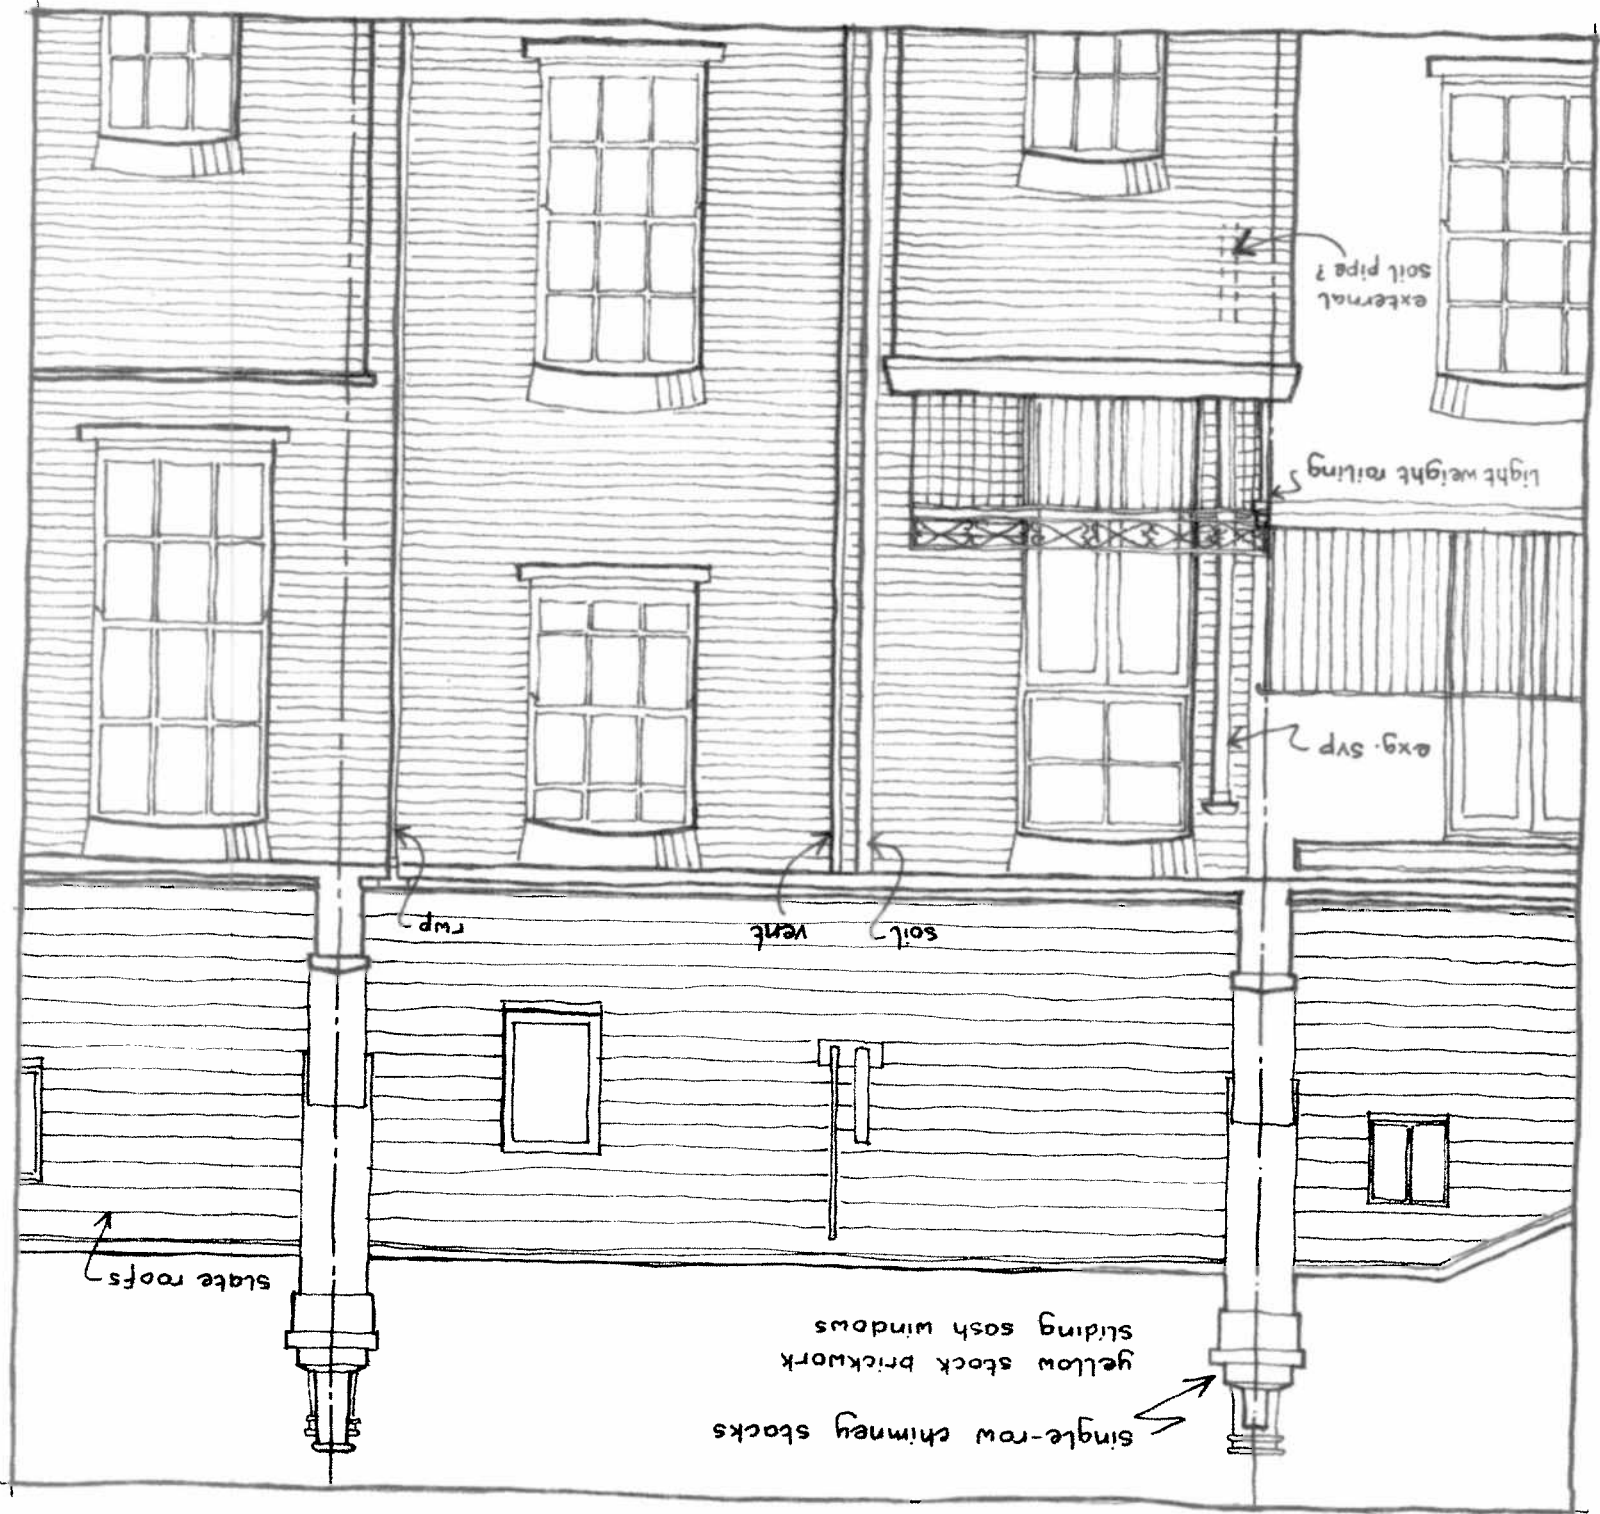



BELSIZE LANE

BELDW - ENTRANCE HALL TO FRONT DOOR & BOTTOM MAISONNETTE

JONATHAN LAWLOCK ARCHITECTS
31 @ JONLAW.LONDON
91 BELSIZE LANE NW3 5AU
EXISTING SECTION
1:50 @ A3 91BL/05

