

10cm 5cm 1cm 0

scale bar


1cm

5cm

10cm

KEY

- 1. Render
- 2. Slate
- 3. Concrete Coping
- 4. Lead cladding / flashings
- 5. Brickwork
- 6. UPVC doors / windows

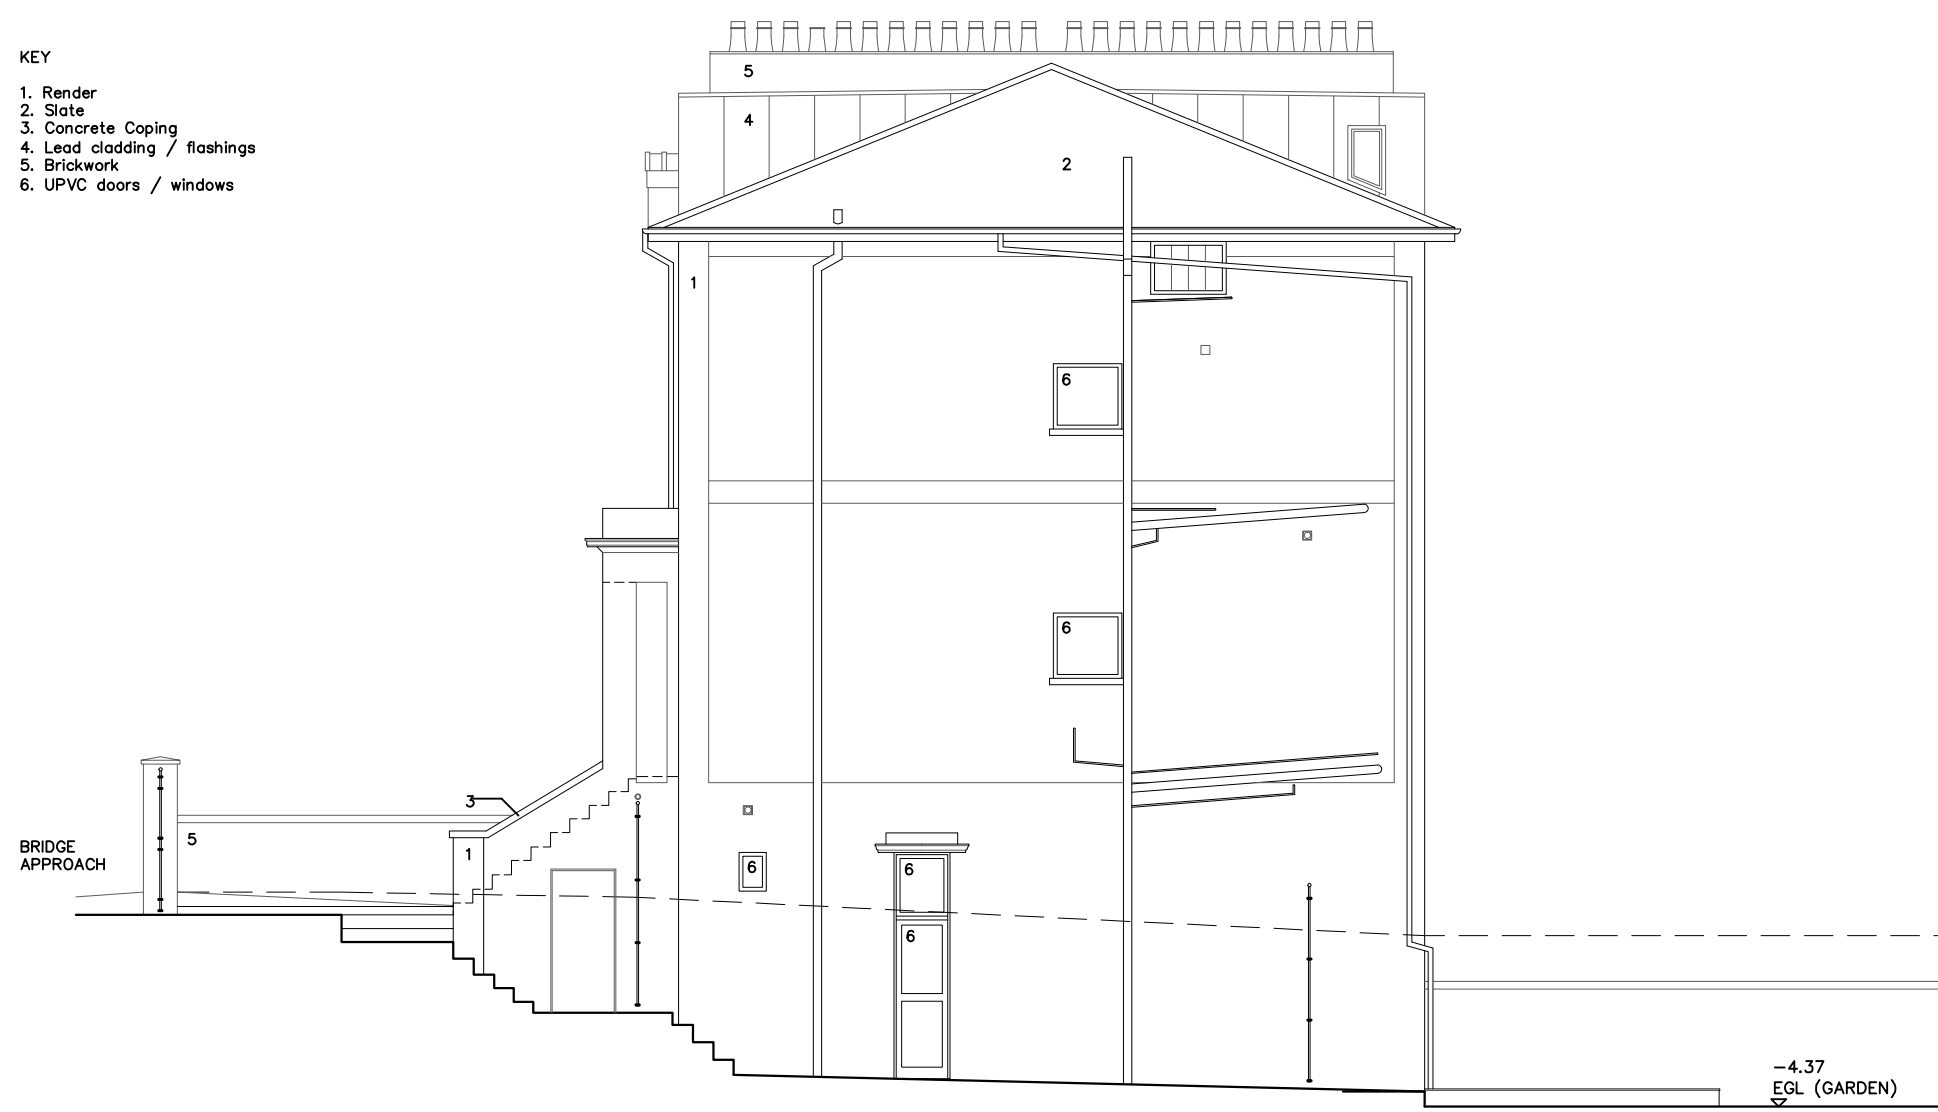

-4.37  
EGL (GARDEN)

STATUS PLANNING		
PROJECT 1 BRIDGE APPROACH		
TITLE EXISTING SIDE ELEVATION (NORTH)		
DATE 27.04.15	SCALE 1:100@A3	
FILENAME 1413_PLANNING.DWG		
DRWG No 1413A/PL09		
REVS -	DRN CBL	CHKD KG
© copyright Gault Architecture.Ltd		
The Location and Size of Existing Features are Indicative Only. Site Measurements must be made for Accurate Dimensions		