



FRONT STREET ELEVATION

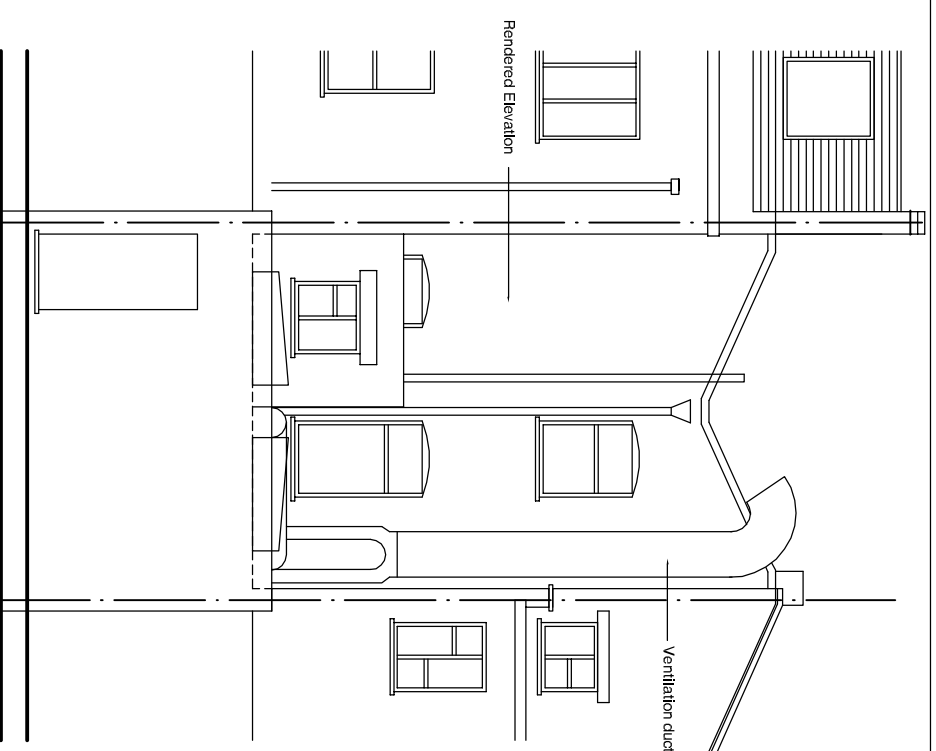

REAR ELEVATION

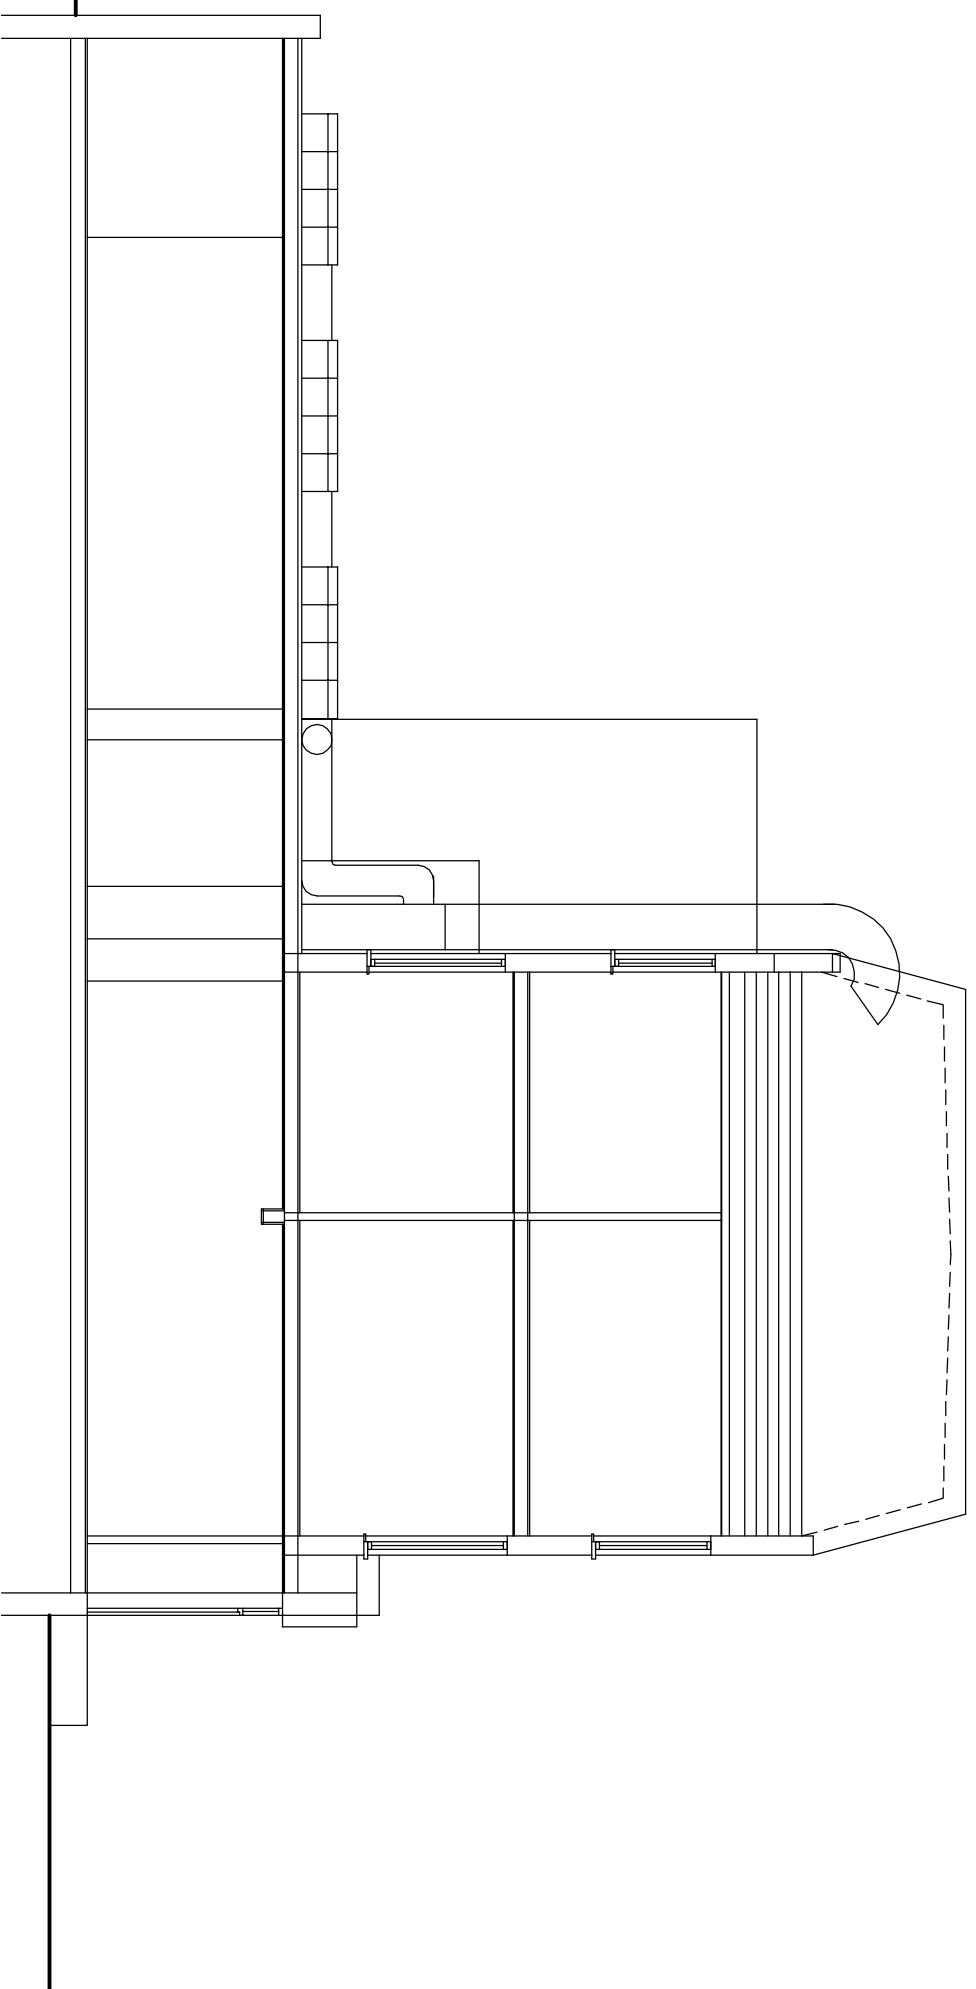

SECTION AA

revision	initial	date	index

**69 CAMDEN ROAD LONDON NW1 9EU**  
 Erection of a mansard roof extension and  
 first floor rear extensions to  
 provide additional habitable accommodation  
**EXISTING ELEVATIONS & SECTION AA**

Client: Mr S. Georgiou  
 85 Hyde Park Avenue  
 London  
 N21 2PL  
 Tel: 07904191216

scale	1:100	<div style="border: 1px solid black; padding: 2px; display: inline-block;">P2</div> <div style="border: 1px solid black; padding: 2px; display: inline-block; margin-left: 10px;">02</div>
date	May 2015	
drawn	LL	