
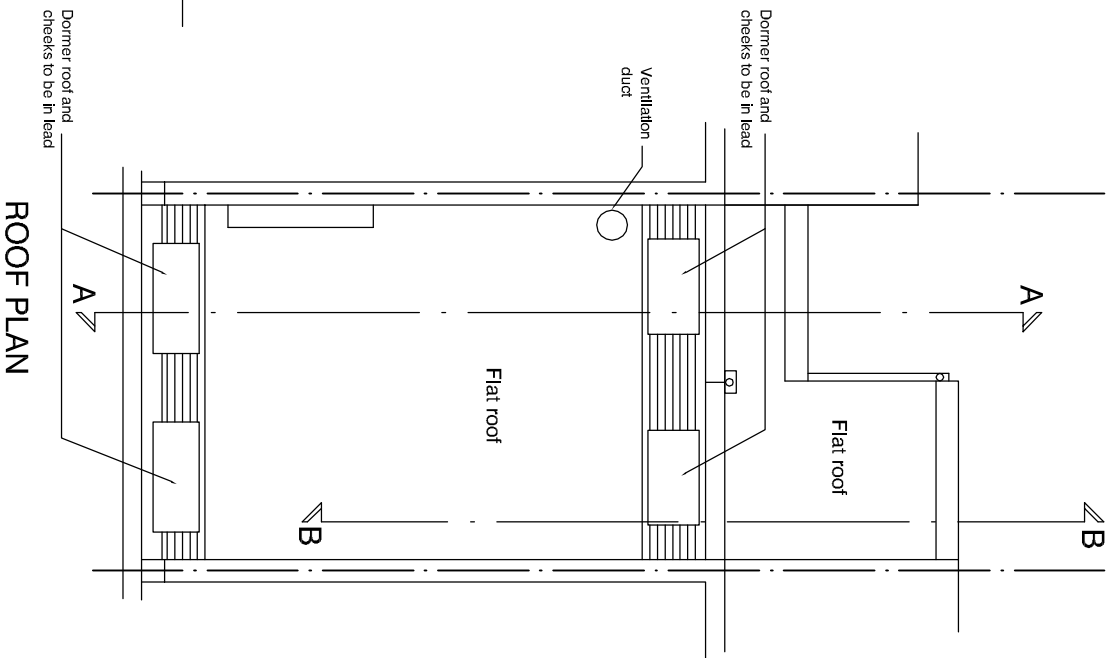


SCHEDULE OF ACCOMMODATION:
FLAT A (Car-Free) - One Bed 1 person unit - 38.6sqm
FLAT B: Two Bed 3 persons unit - 60sqm

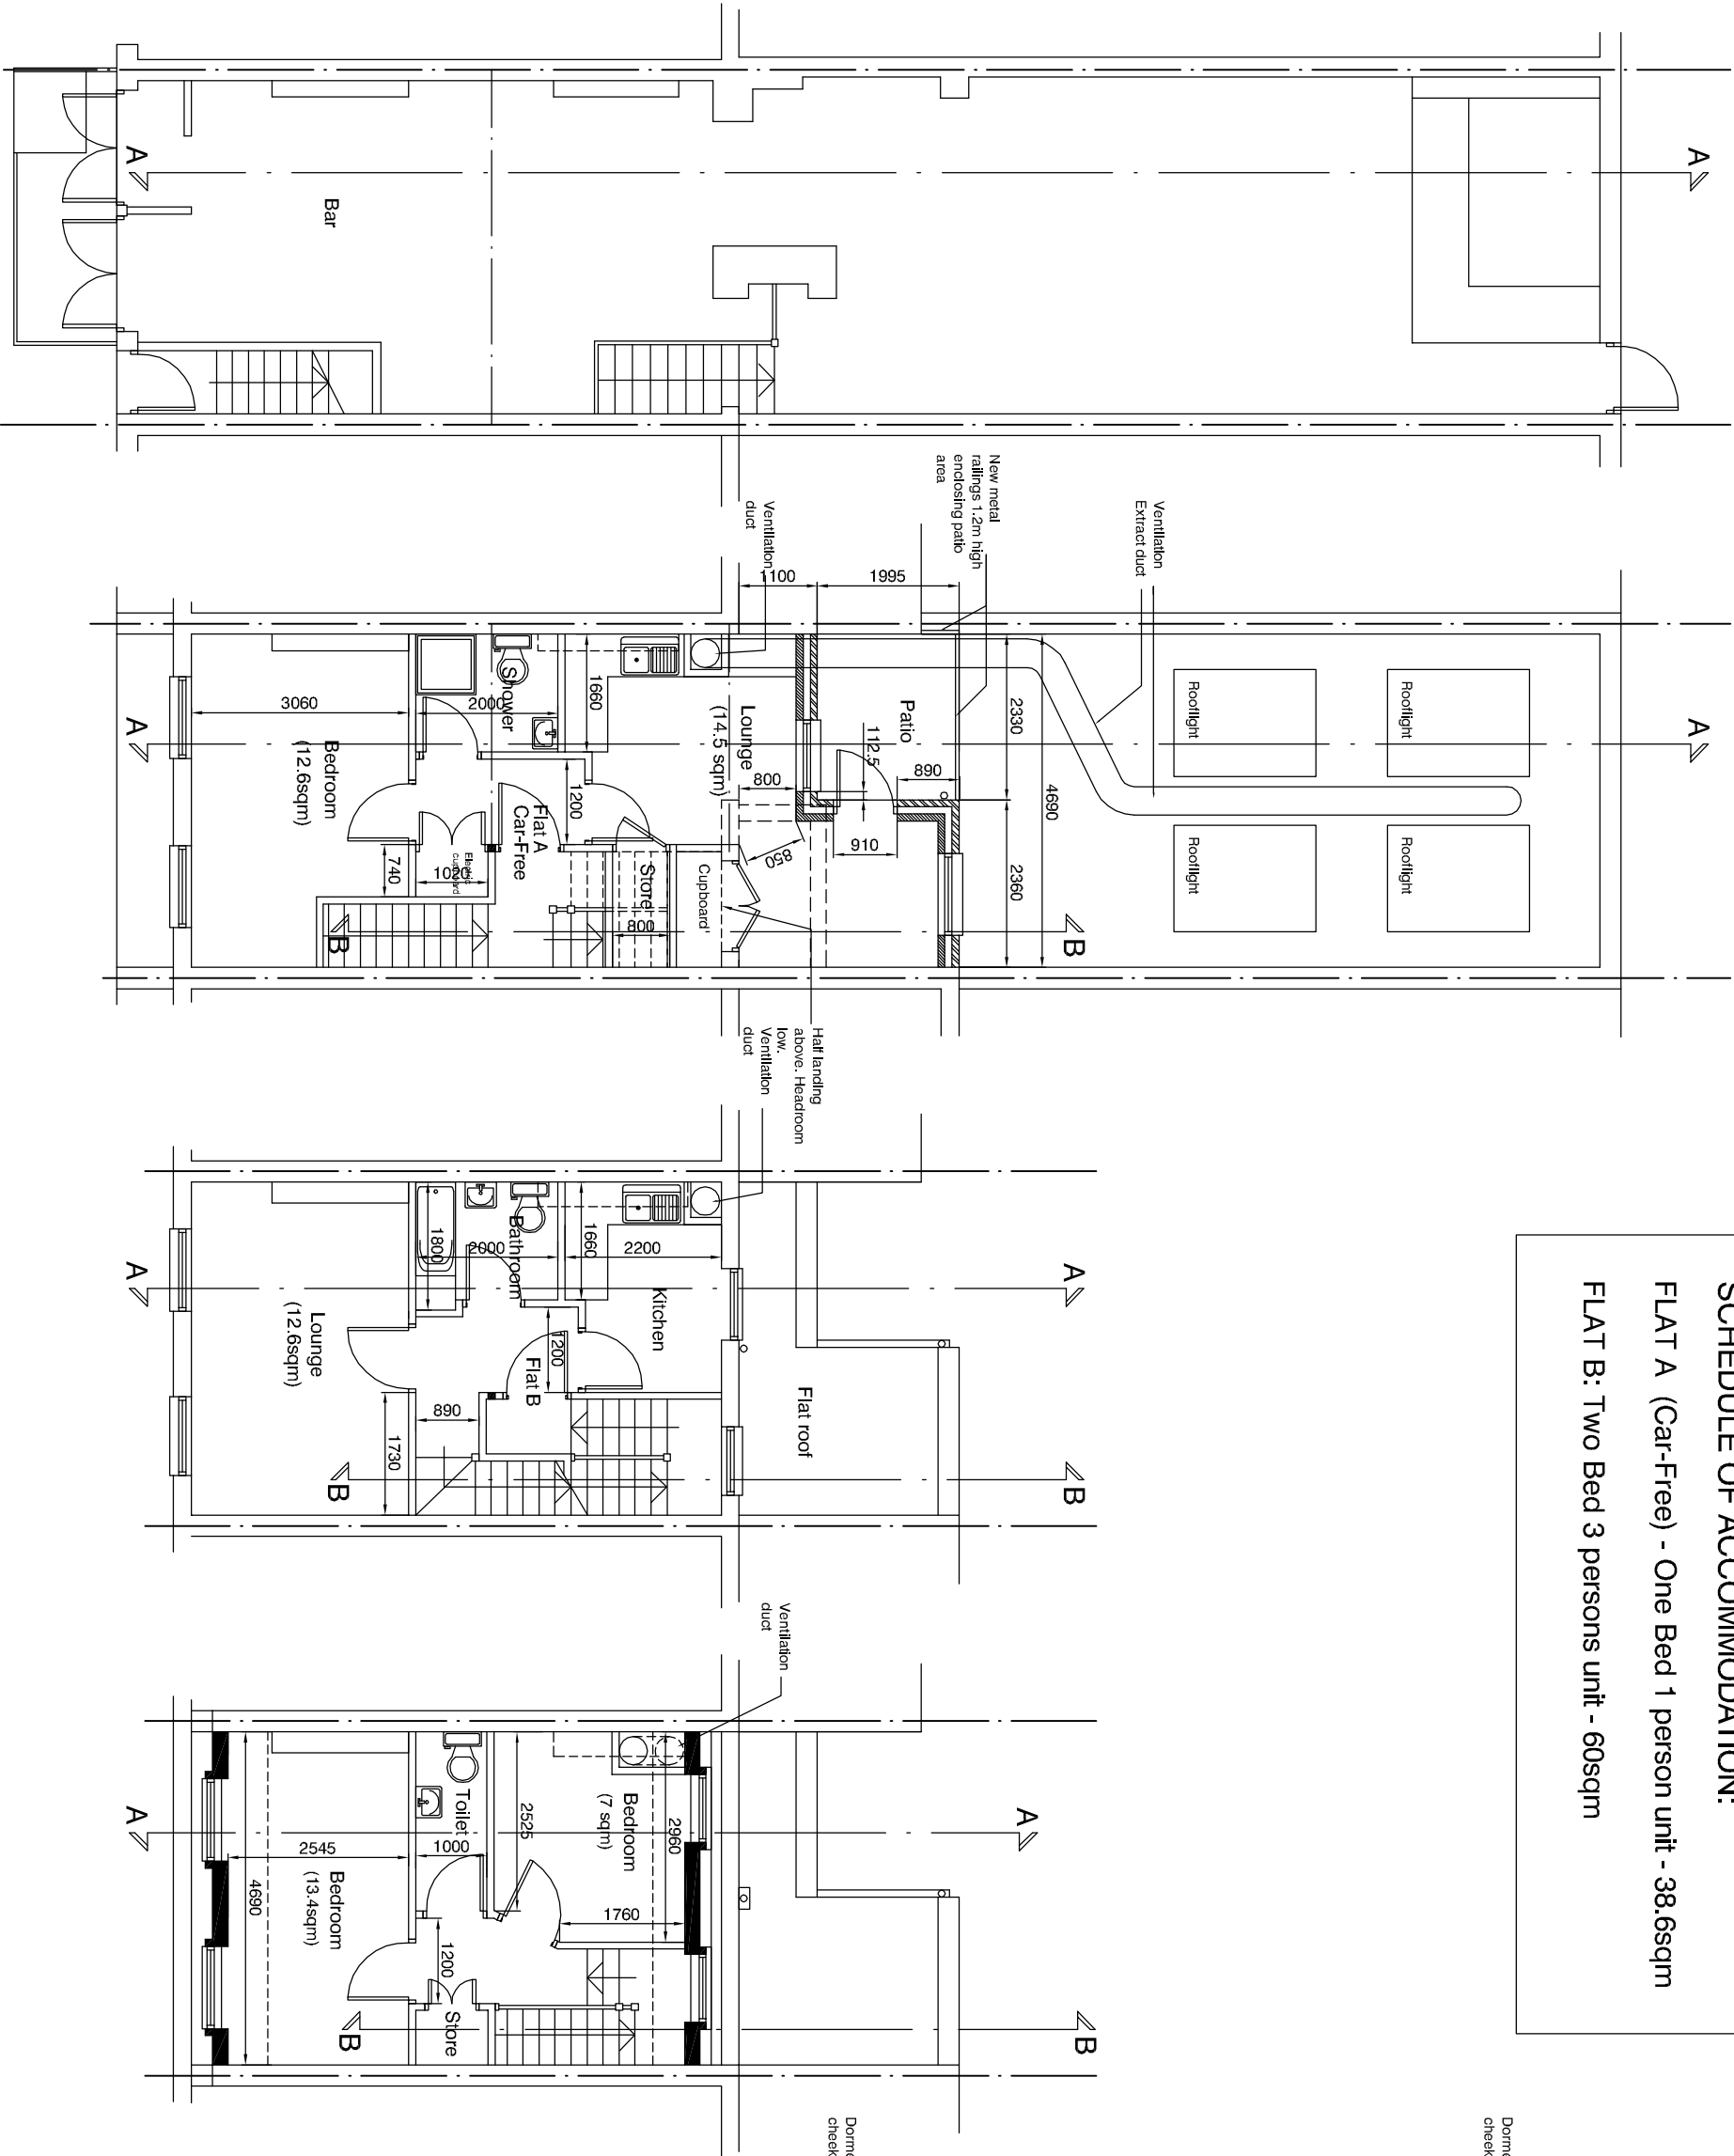

revision	initial	date	index
69 CAMDEN ROAD LONDON NW1 9EU Erection of a mansard roof extension and first floor rear extensions to provide additional habitable accommodation PROPOSED FLOOR PLANS			

Client Mr. S. Georgiou
85 Hyde Park Avenue
London
N21 2PL
Tel: 07904191216

scale	1:100
date	May 2015
drawn	LL
P2 03	