




FRONT STREET ELEVATION

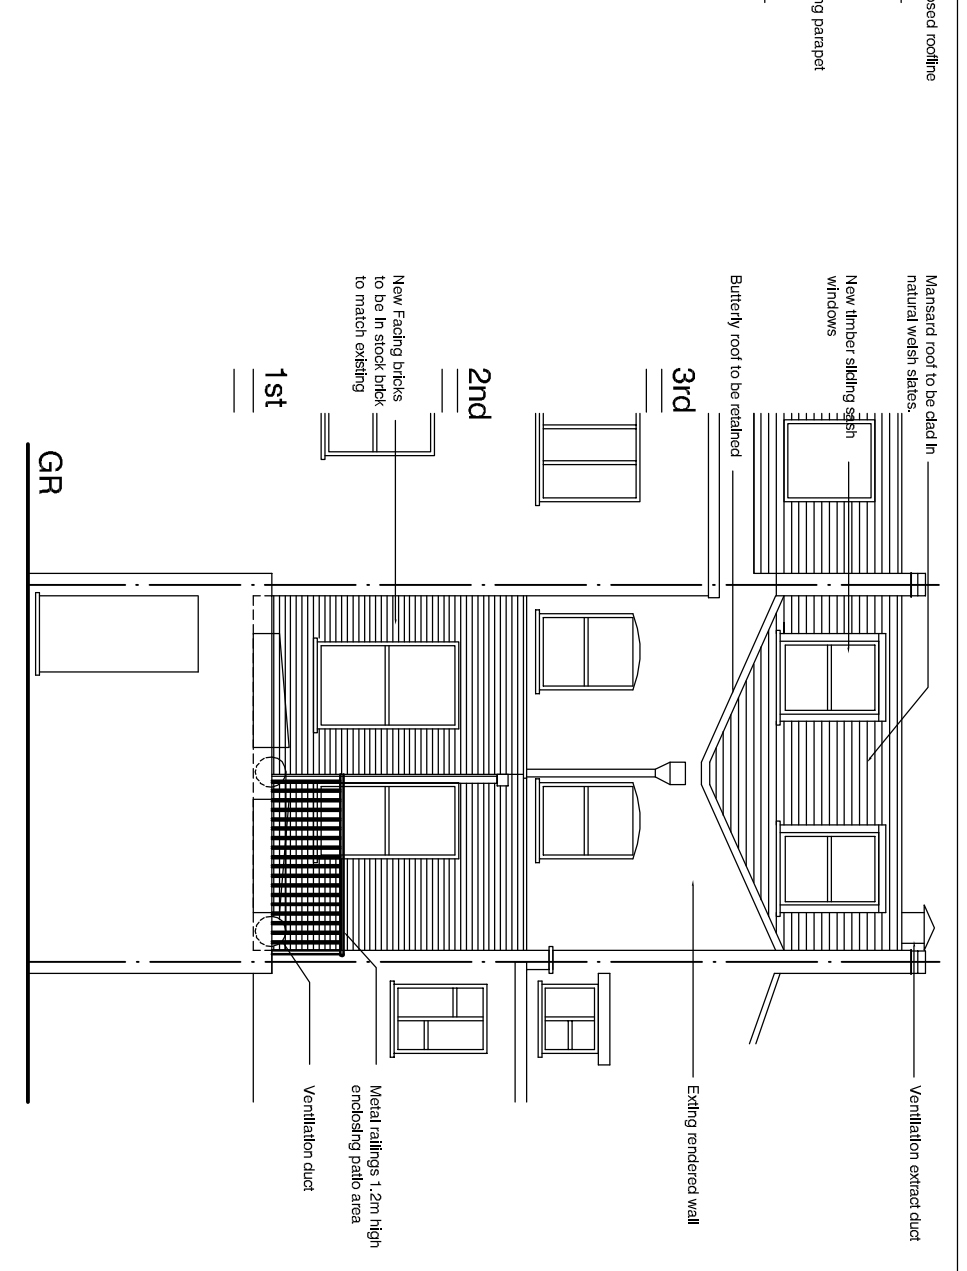

REAR ELEVATION

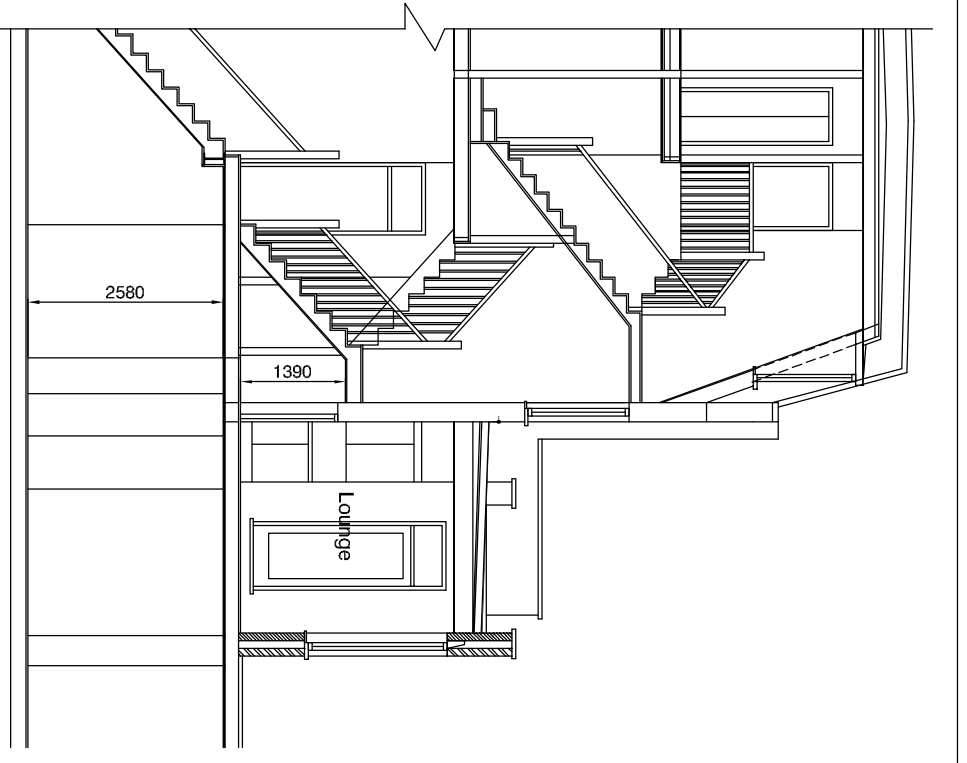

SECTION BB

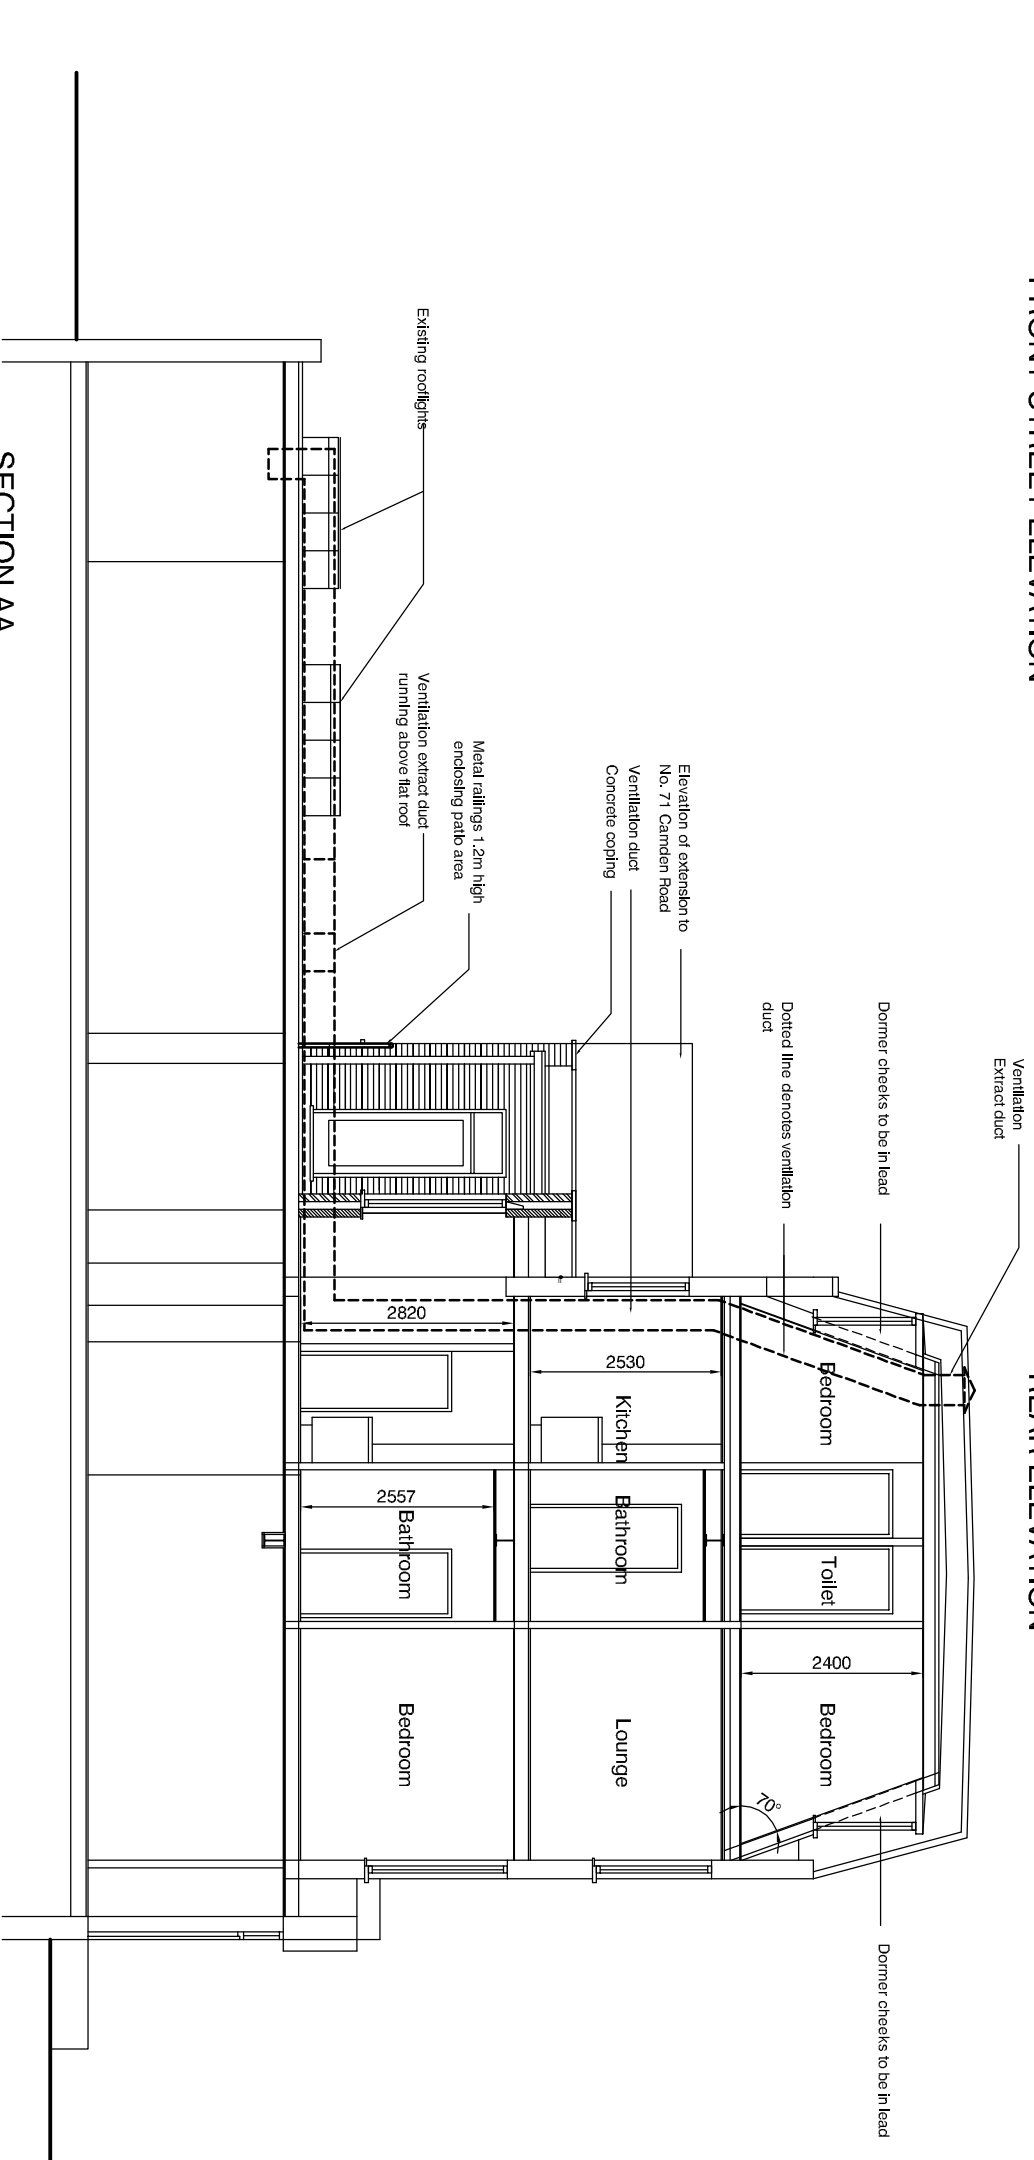

SECTION AA

revision	initial	date	index

69 CAMDEN ROAD LONDON NW1 9EU
 Erection of a mansard roof extension and first floor rear extensions to provide additional habitable accommodation
PROPOSED ELEVATIONS & SECTION AA

Client: Mr S. Georgiou
 85 Hyde Park Avenue
 London
 N21 2PL
 Tel: 07904191216

scale	1:100
date	May 2015
drawn	LL

P2 04