


Key to Materials:	
1	Flemish Bond Face Brickwork
2	Red clay roof tiles, with bonnets to hips
3	Reconstructed wet cast Stone dressing + cornice
4	Dormer with white casement window, tiled cheeks and lead roof
5	Obscure Glazing, fixed shut
6	White vertical sliding sash window, stone cills
7	Brickwork quoin details
8	Prefabricated flat brick arch details
9	Metal balustrade

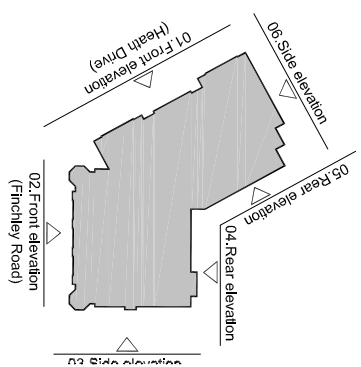

**TENDER ISSUE
DRAWING**

DATE	REVISION	NO.

THIS DRAWING IS NOT TO BE SCALED. ONLY FIGURED DIMENSIONS ARE TO BE FOLLOWED (UNLESS THE DRAWING IS PART OF A PLANNING APPLICATION). CONTRACTORS ARE TO CHECK ALL DIMENSIONS BEFORE WORK COMMENCES, AND REFER ANY APPARENT DISCREPANCY TO THE ARCHITECT.
THIS DRAWING IS THE SOLE PROPERTY OF M.R PARTNERSHIP LIMITED, AND IS NOT TO BE REPRODUCED OR TRANSMITTED IN ANY MANNER (© COPYRIGHT) WITHOUT THE OWNERS WRITTEN CONSENT.


PROJECT
**38 HEATH DRIVE
LONDON NW3**

DRAWING
**PROPOSED
ELEVATION
1**


DATE: **JAN 15**
DRAWN: **BR**
M.R PARTNERSHIP
ARCHITECTS & INTERIOR DESIGNERS

SCALE: **1:50@A1**
41 FOLEY STREET TEL: (020) 7631 5405
LONDON W1W 7TS FAX: (020) 7631 5186

DWG FILE:	DRAWING NUMBER:	REV. NO.:

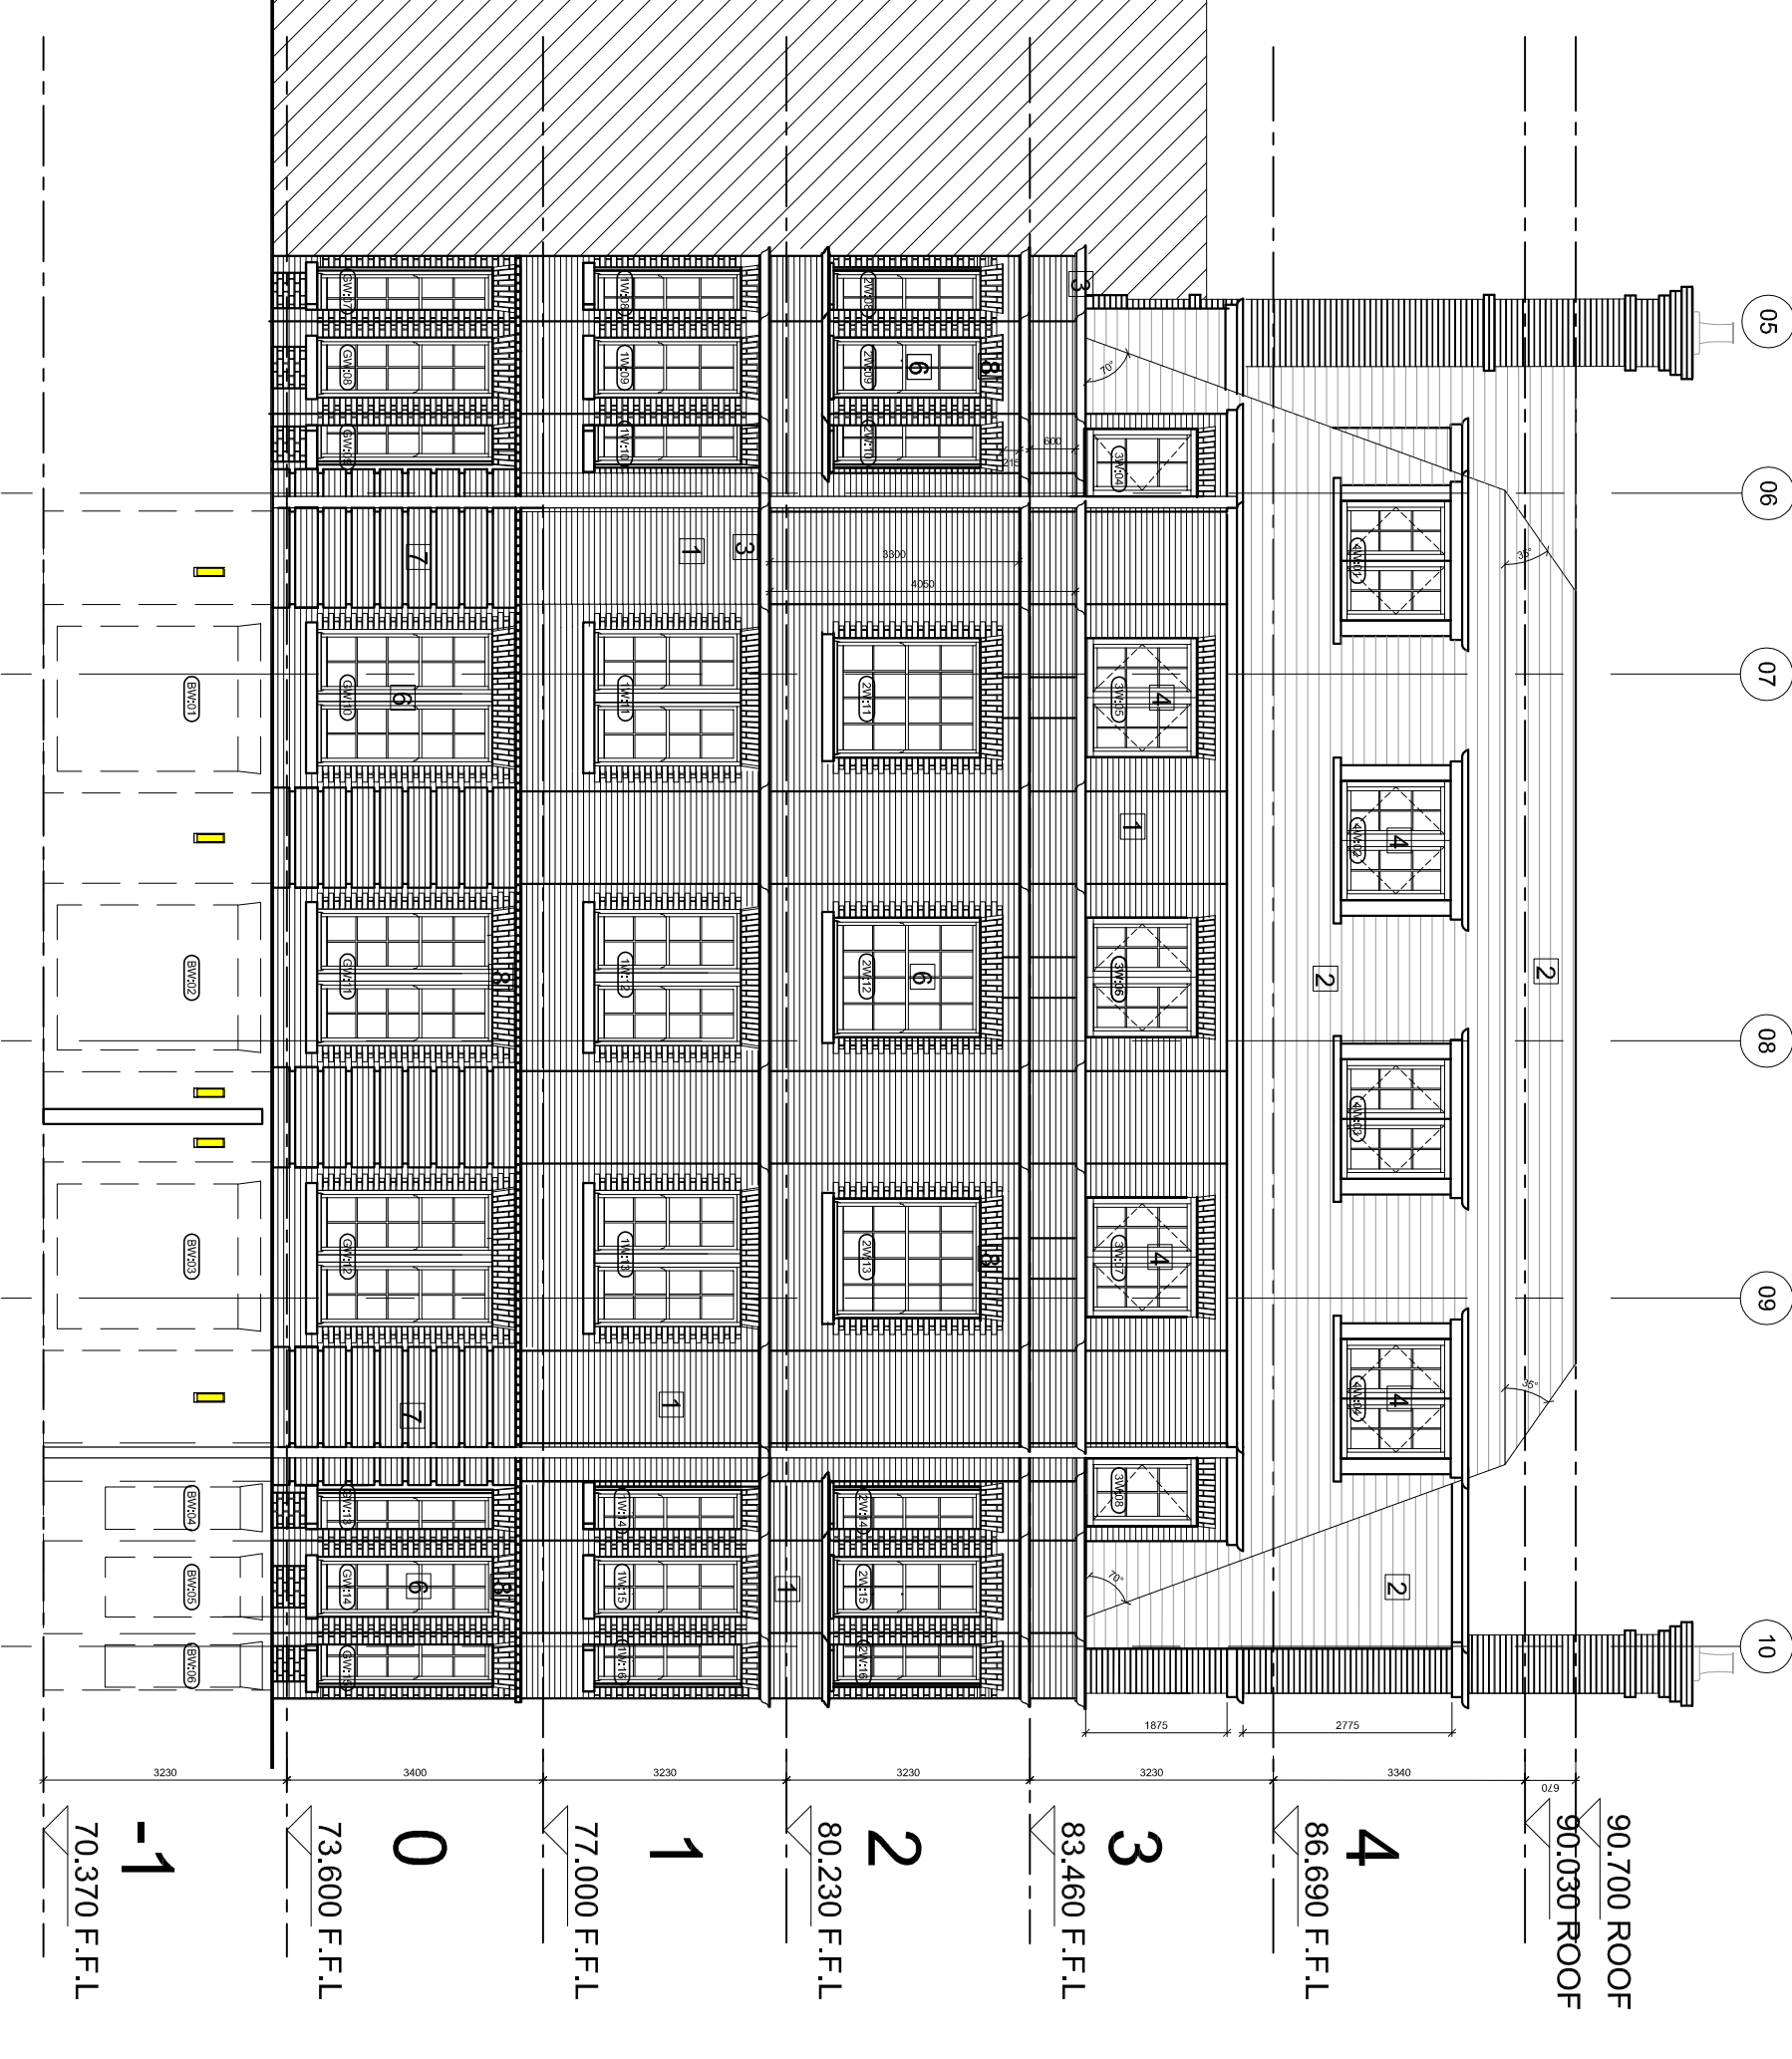

Key to Materials:	
1	Flemish Bond Face Brickwork
2	Red clay roof tiles, with bonnets to hips
3	Reconstructed wet cast Stone dressing + cornice
4	Dormer with white casement window, tiled cheeks and lead roof
5	Obscure Glazing, fixed shut
6	White vertical sliding sash window, stone cills
7	Brickwork quoin details
8	Prefabricated flat brick arch details
9	Metal balustrade

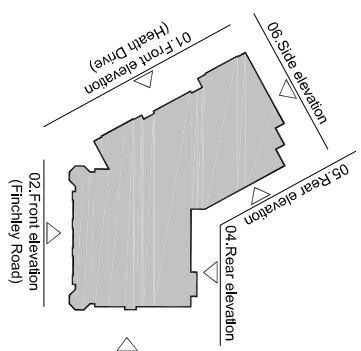

**TENDER ISSUE
DRAWING**

DATE	REVISION	NO.

THIS DRAWING IS NOT TO BE SCALED. ONLY FIGURED DIMENSIONS ARE TO BE FOLLOWED (UNLESS THE DRAWING IS PART OF A PLANNING APPLICATION). CONTRACTORS ARE TO CHECK ALL DIMENSIONS BEFORE WORK COMMENCES, AND REFER ANY APPARENT DISCREPANCY TO THE ARCHITECT.
THIS DRAWING IS THE SOLE PROPERTY OF M.R PARTNERSHIP LIMITED, AND IS NOT TO BE REPRODUCED OR TRANSMITTED IN ANY MANNER (© COPYRIGHT) WITHOUT THE OWNERS WRITTEN CONSENT.

PROJECT
38 HEATH DRIVE
LONDON NW3



DRAWING
PROPOSED
ELEVATION
2

DATE: JAN 15
DRAWN: BR
M.R PARTNERSHIP
ARCHITECTS & INTERIOR DESIGNERS

SCALE: 1:50@A1
41 FOLEY STREET TEL: (020) 7631 5405
LONDON W1W 7TS FAX: (020) 7631 5186

DWG FILE:	DRAWING NUMBER	REV. NO.
	2979351	1

Key to Materials:	
1	Flemish Bond Face Brickwork
2	Red clay roof tiles, with bonnets to hips
3	Reconstructed wet cast Stone dressing + cornice
4	Dormer with white casement window, tiled cheeks and lead roof
5	Obscure Glazing, fixed shut
6	White vertical sliding sash window, stone cills
7	Brickwork quoin details
8	Prefabricated flat brick arch details
9	Metal balustrade

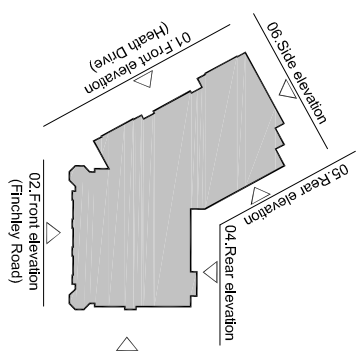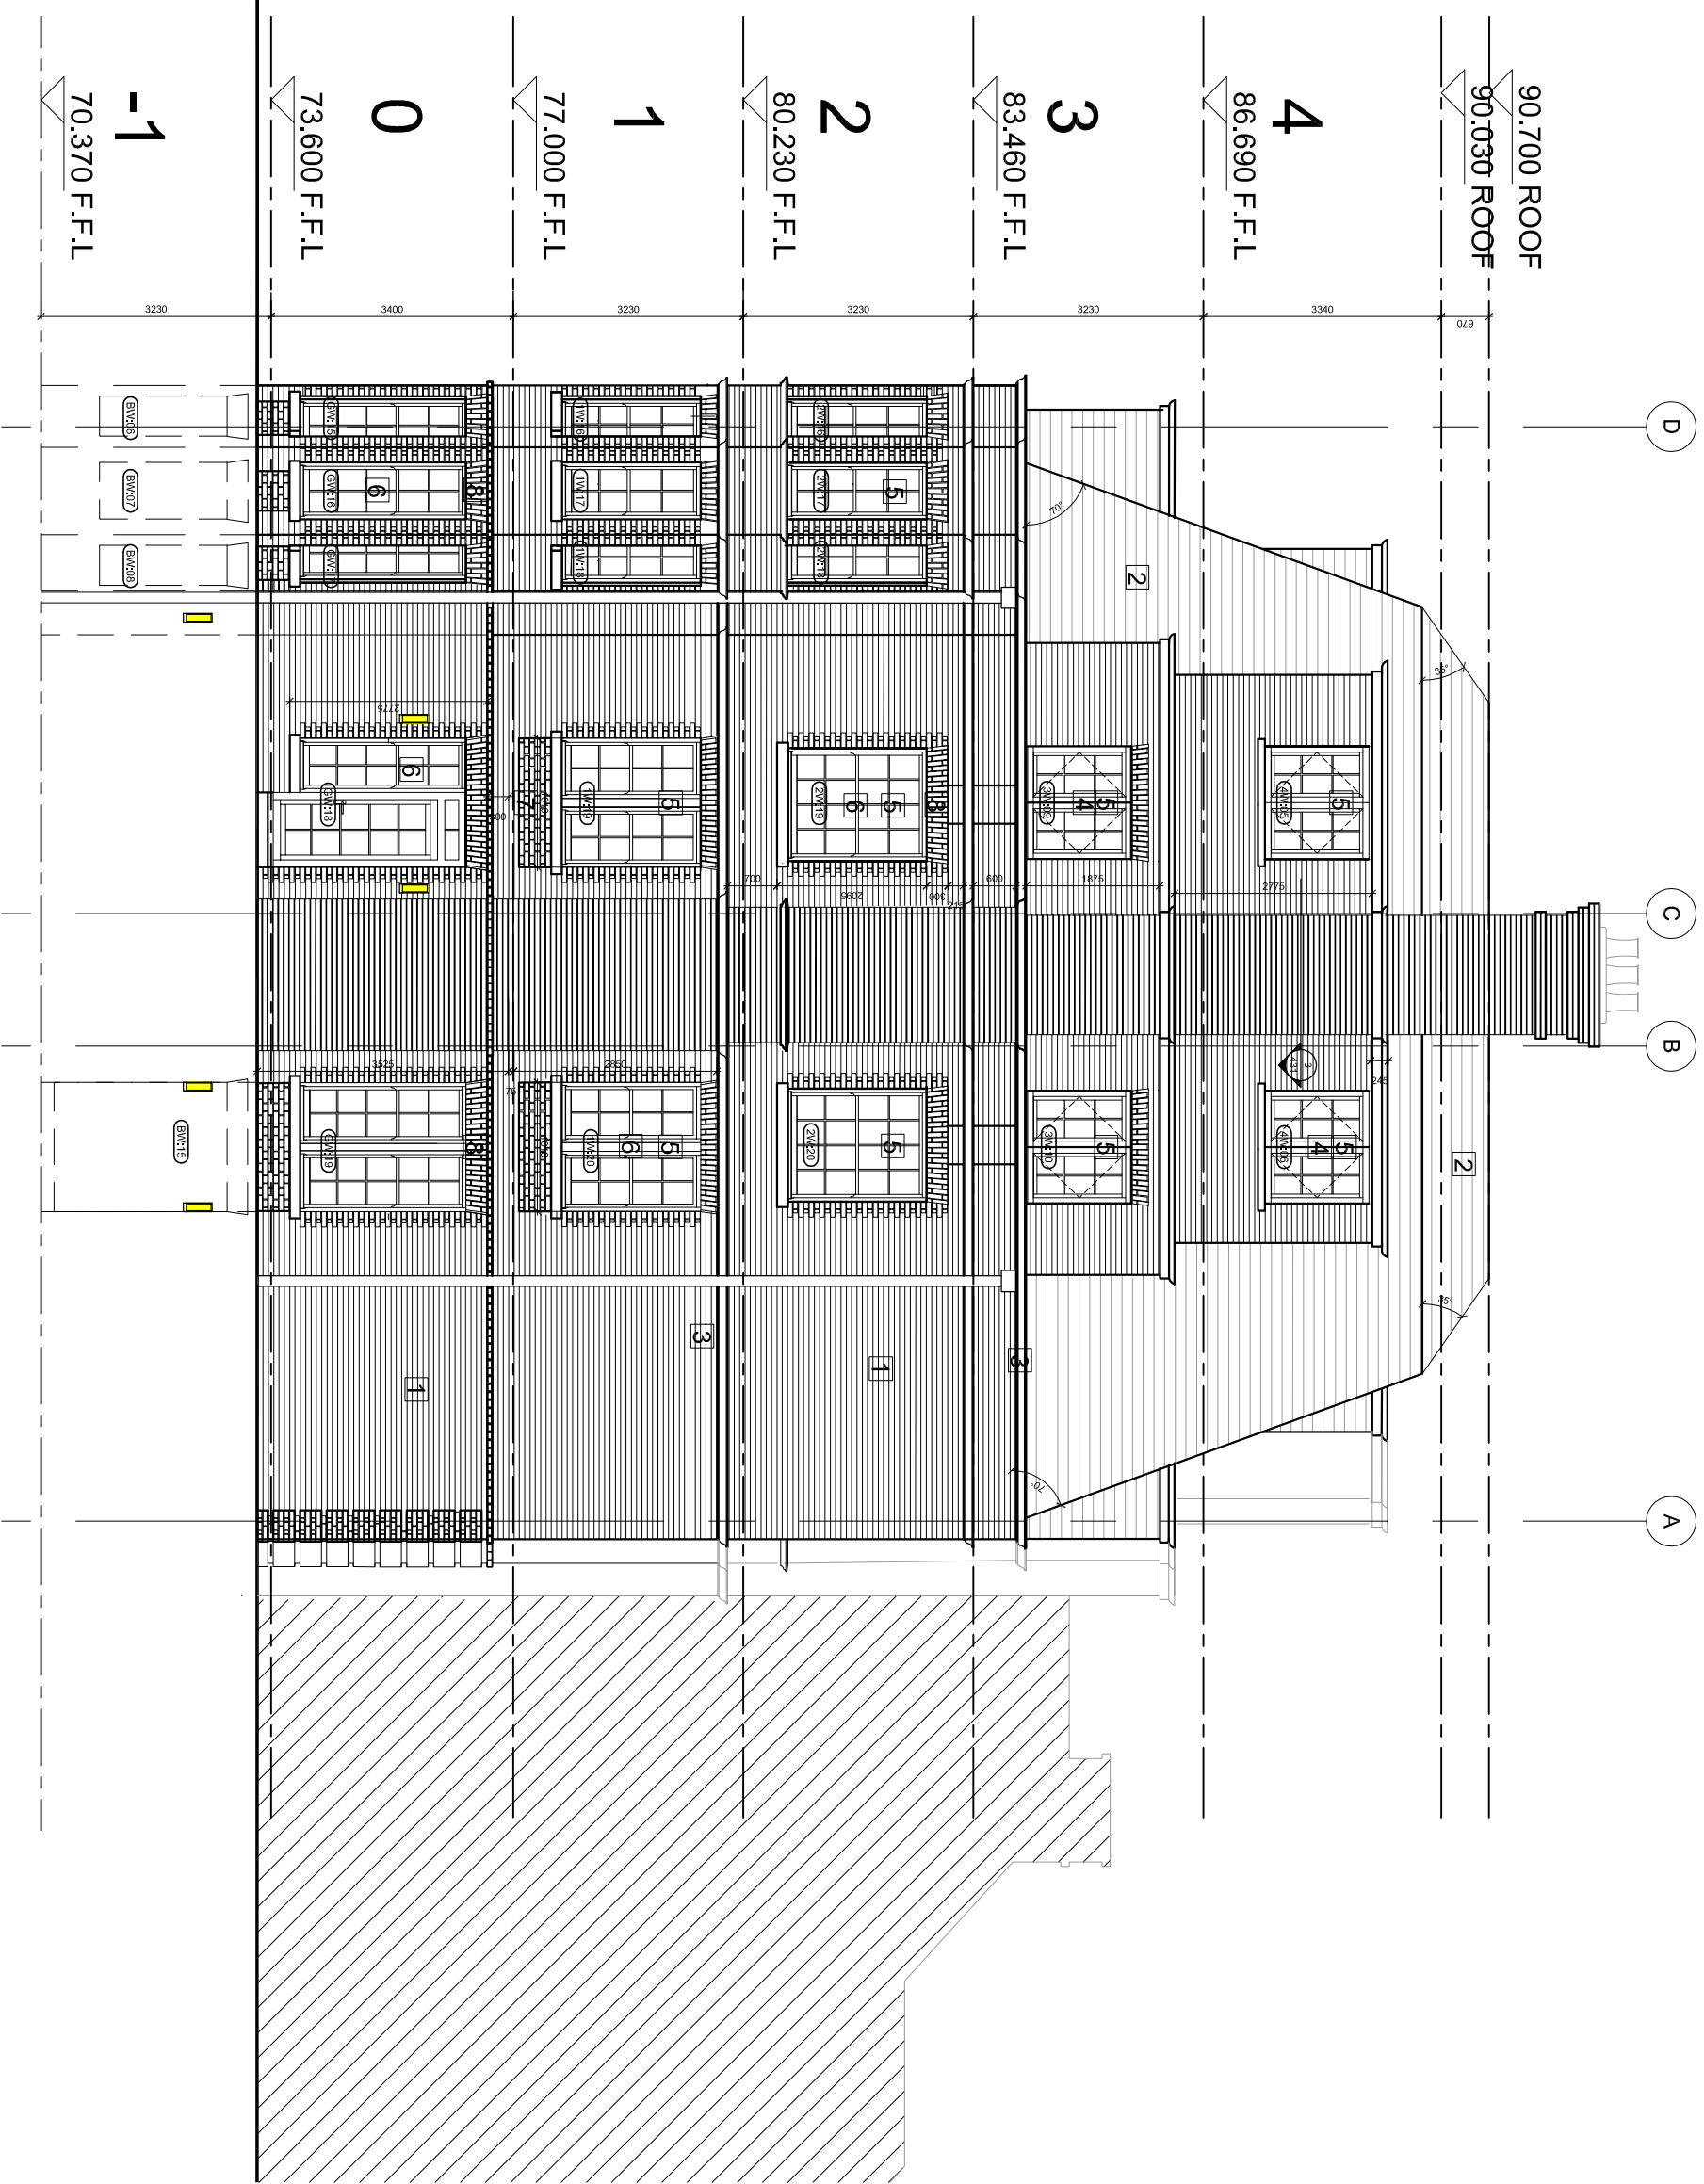

**TENDER ISSUE
DRAWING**

DATE	REVISION	NO.

THIS DRAWING IS NOT TO BE SCALED. ONLY FIGURED DIMENSIONS ARE TO BE FOLLOWED (UNLESS THE DRAWING IS PART OF A PLANNING APPLICATION). CONTRACTORS ARE TO CHECK ALL DIMENSIONS BEFORE WORK COMMENCES, AND REFER ANY APPARENT DISCREPANCY TO THE ARCHITECT.
THIS DRAWING IS THE SOLE PROPERTY OF M.R PARTNERSHIP LIMITED, AND NOT BE LOANED, REPRODUCED, COPIED, EITHER WHOLLY OR IN PART, OR IN ANY MANNER (© COPYRIGHT) WITHOUT THE OWNERS WRITTEN CONSENT.

PROJECT
**38 HEATH DRIVE
LONDON NW3**

DRAWING
**PROPOSED
ELEVATION
3**

DATE: **JAN 15**
DRAWN: **BR**
SCALE: **1:50@A1**
41 FOLEY STREET TEL: (020) 7631 5405
LONDON W1W 7TS FAX: (020) 7631 5186

DWG FILE:	DRAWING NUMBER:	REV. NO.:

70.370 F.F.L
-1

73.600 F.F.L
0

77.000 F.F.L
1

80.230 F.F.L
2

83.460 F.F.L
3

86.690 F.F.L
4

90.030 ROOF
90.700 ROOF



D

C

B

A

Key to Materials:	
1	Flemish Bond Face Brickwork
2	Red clay roof tiles, with bonnets to hips
3	Reconstructed wet cast Stone dressing + cornice
4	Dormer with white casement window, tiled cheeks and lead roof
5	Obscure Glazing, fixed shut
6	White vertical sliding sash window, stone cills
7	Brickwork quoin details
8	Prefabricated flat brick arch details
9	Metal balustrade

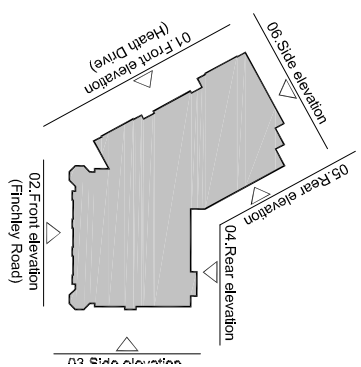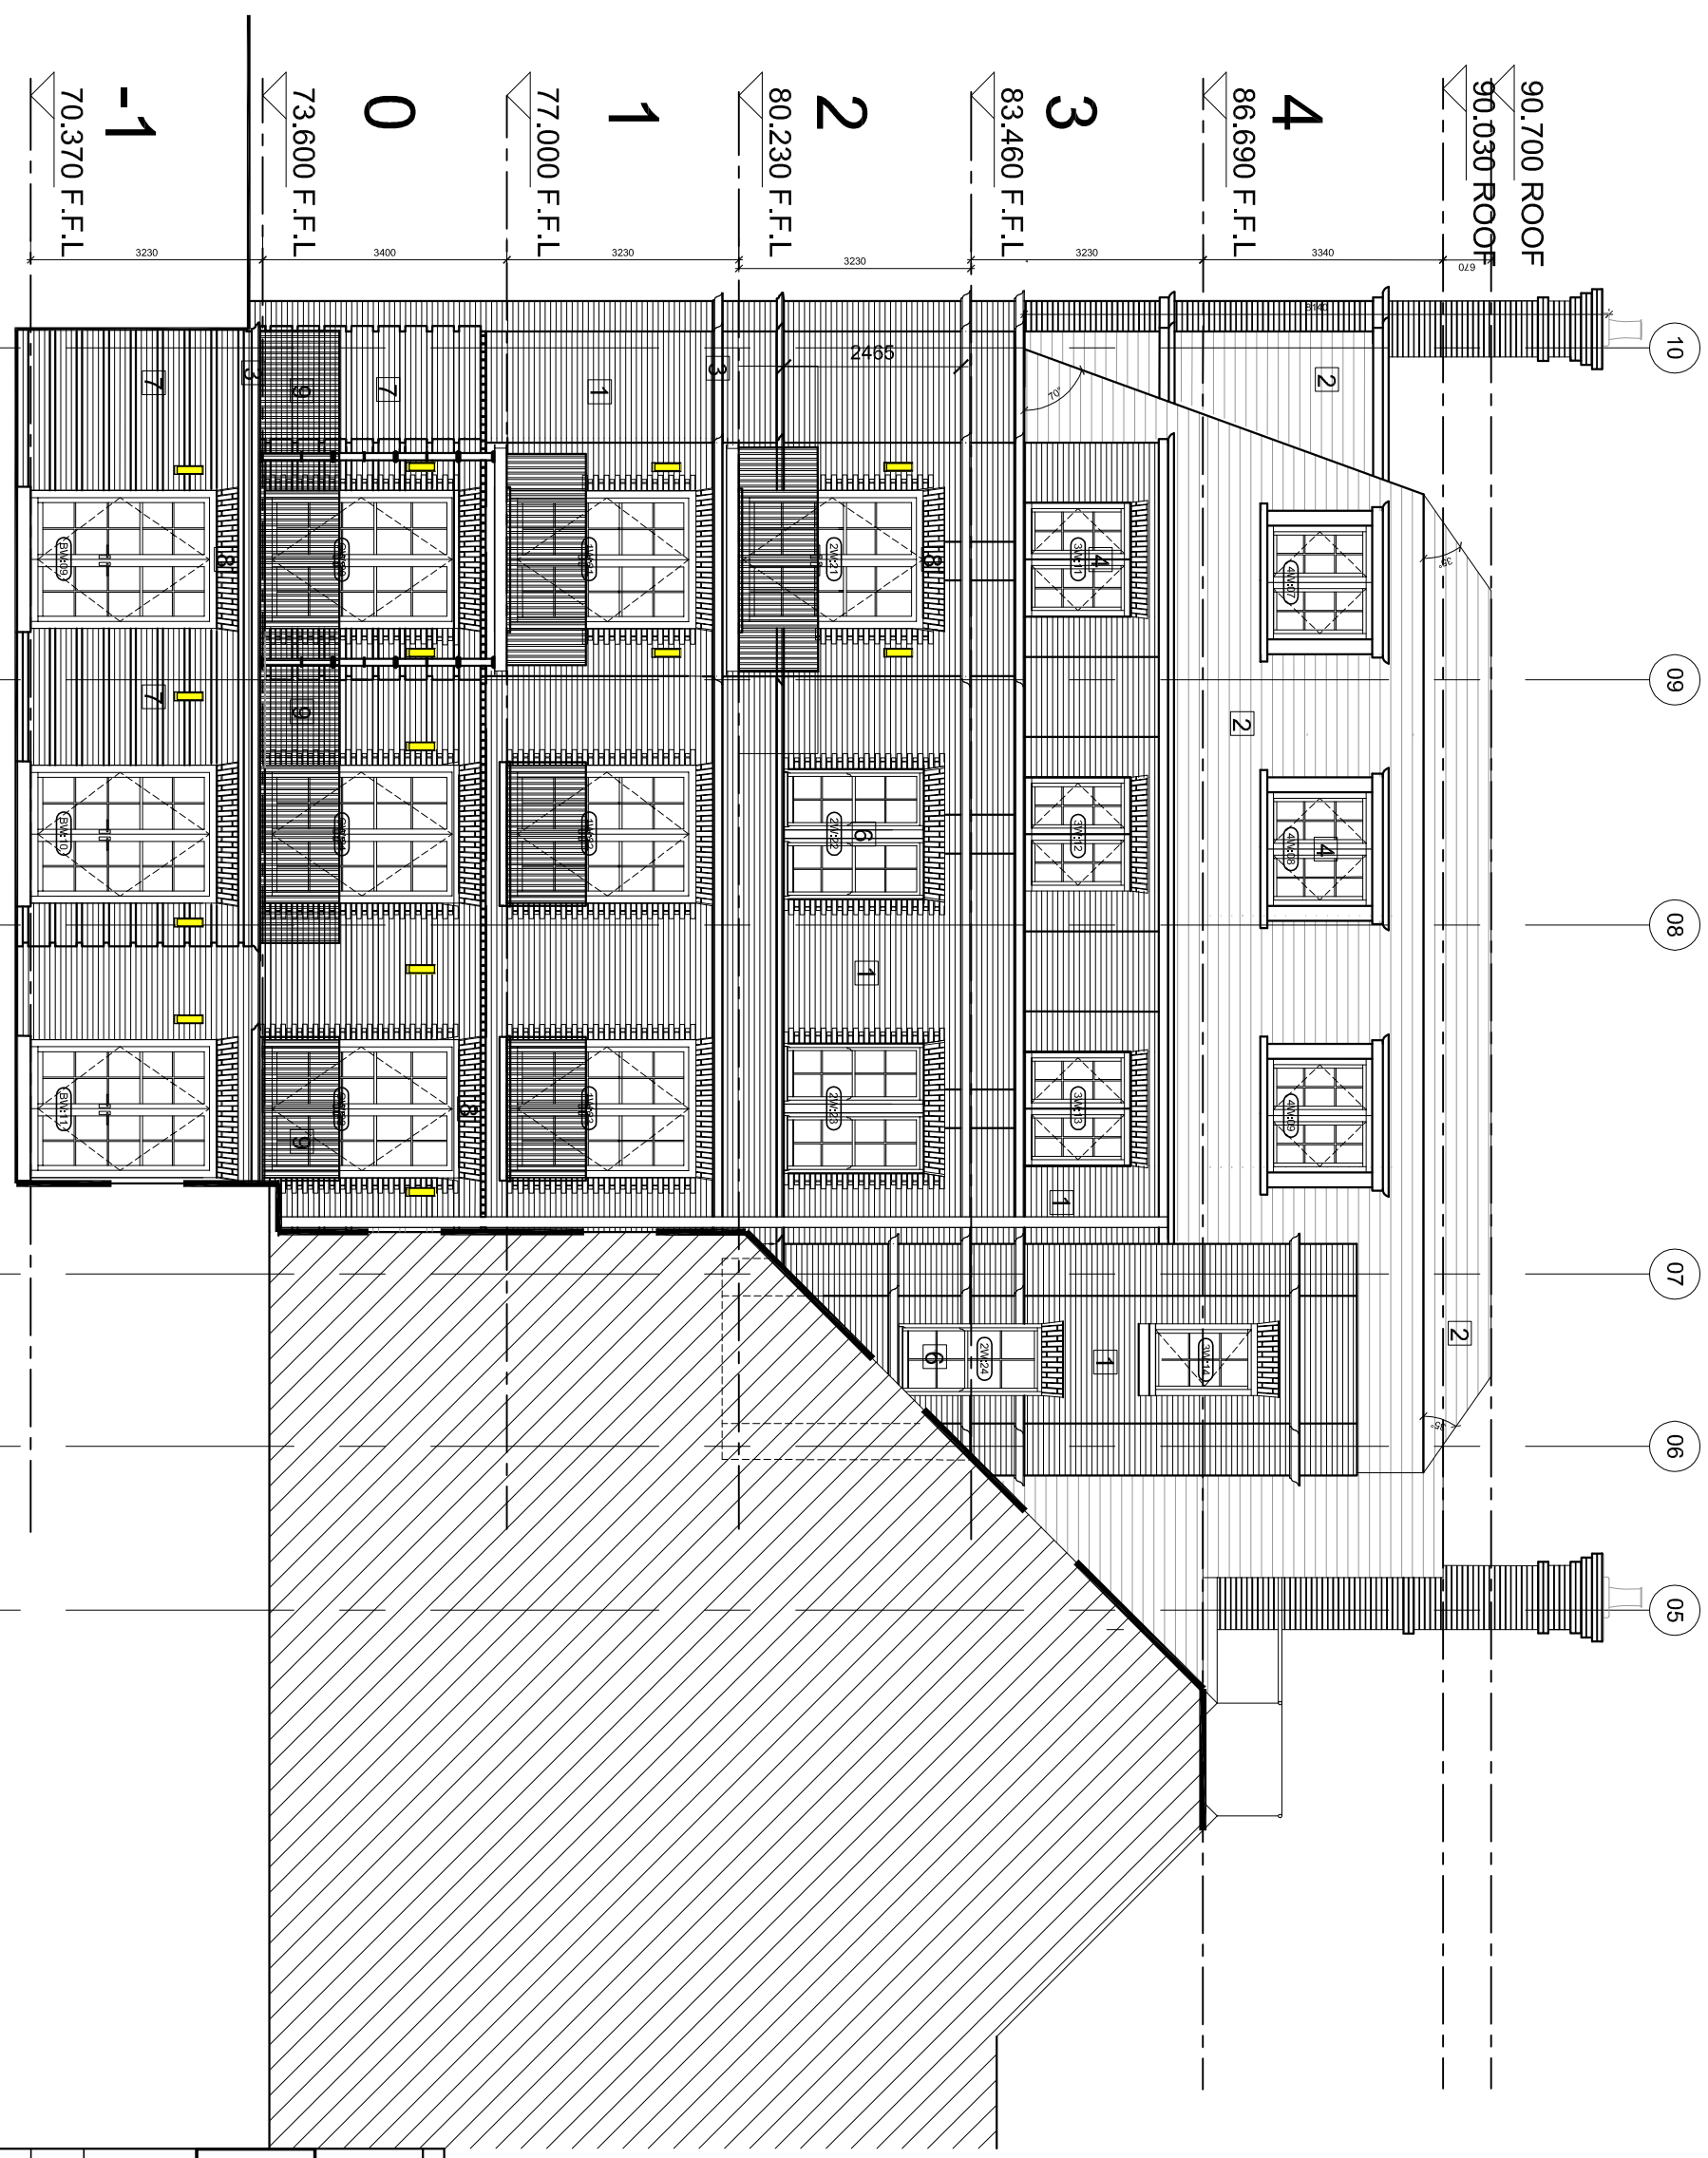

**TENDER ISSUE
DRAWING**

DATE	REVISION	NO.
THIS DRAWING IS NOT TO BE SCALED. ONLY FIGURED DIMENSIONS ARE TO BE FOLLOWED (UNLESS THE DRAWING IS PART OF A PLANNING APPLICATION). CONTRACTORS ARE TO CHECK ALL DIMENSIONS BEFORE WORK COMMENCES, AND REFER ANY APPARENT DISCREPANCY TO THE ARCHITECT.		
THIS DRAWING IS THE SOLE PROPERTY OF M.R PARTNERSHIP LIMITED, AND WITHOUT THE OWNERS WRITTEN CONSENT.		



PROJECT
38 HEATH DRIVE
LONDON NW3

DRAWING
PROPOSED
ELEVATION
4

DATE: JAN 15
DRAWN: BR
SCALE: 1:50@A1
41 FOLEY STREET TEL: (020) 7631 5405
LONDON W1W 7TS FAX: (020) 7631 5186

DWG FILE: DRAWING NUMBER: 2979353 REV. NO.

Key to Materials:	
1	Flemish Bond Face Brickwork
2	Red clay roof tiles, with bonnets to hips
3	Reconstructed wet cast Stone dressing + cornice
4	Dormer with white casement window, tiled cheeks and lead roof
5	Obscure Glazing, fixed shut
6	White vertical sliding sash window, stone cills
7	Brickwork quoin details
8	Prefabricated flat brick arch details
9	Metal balustrade

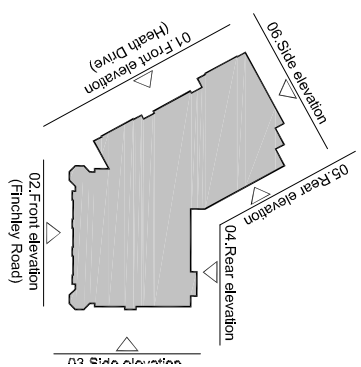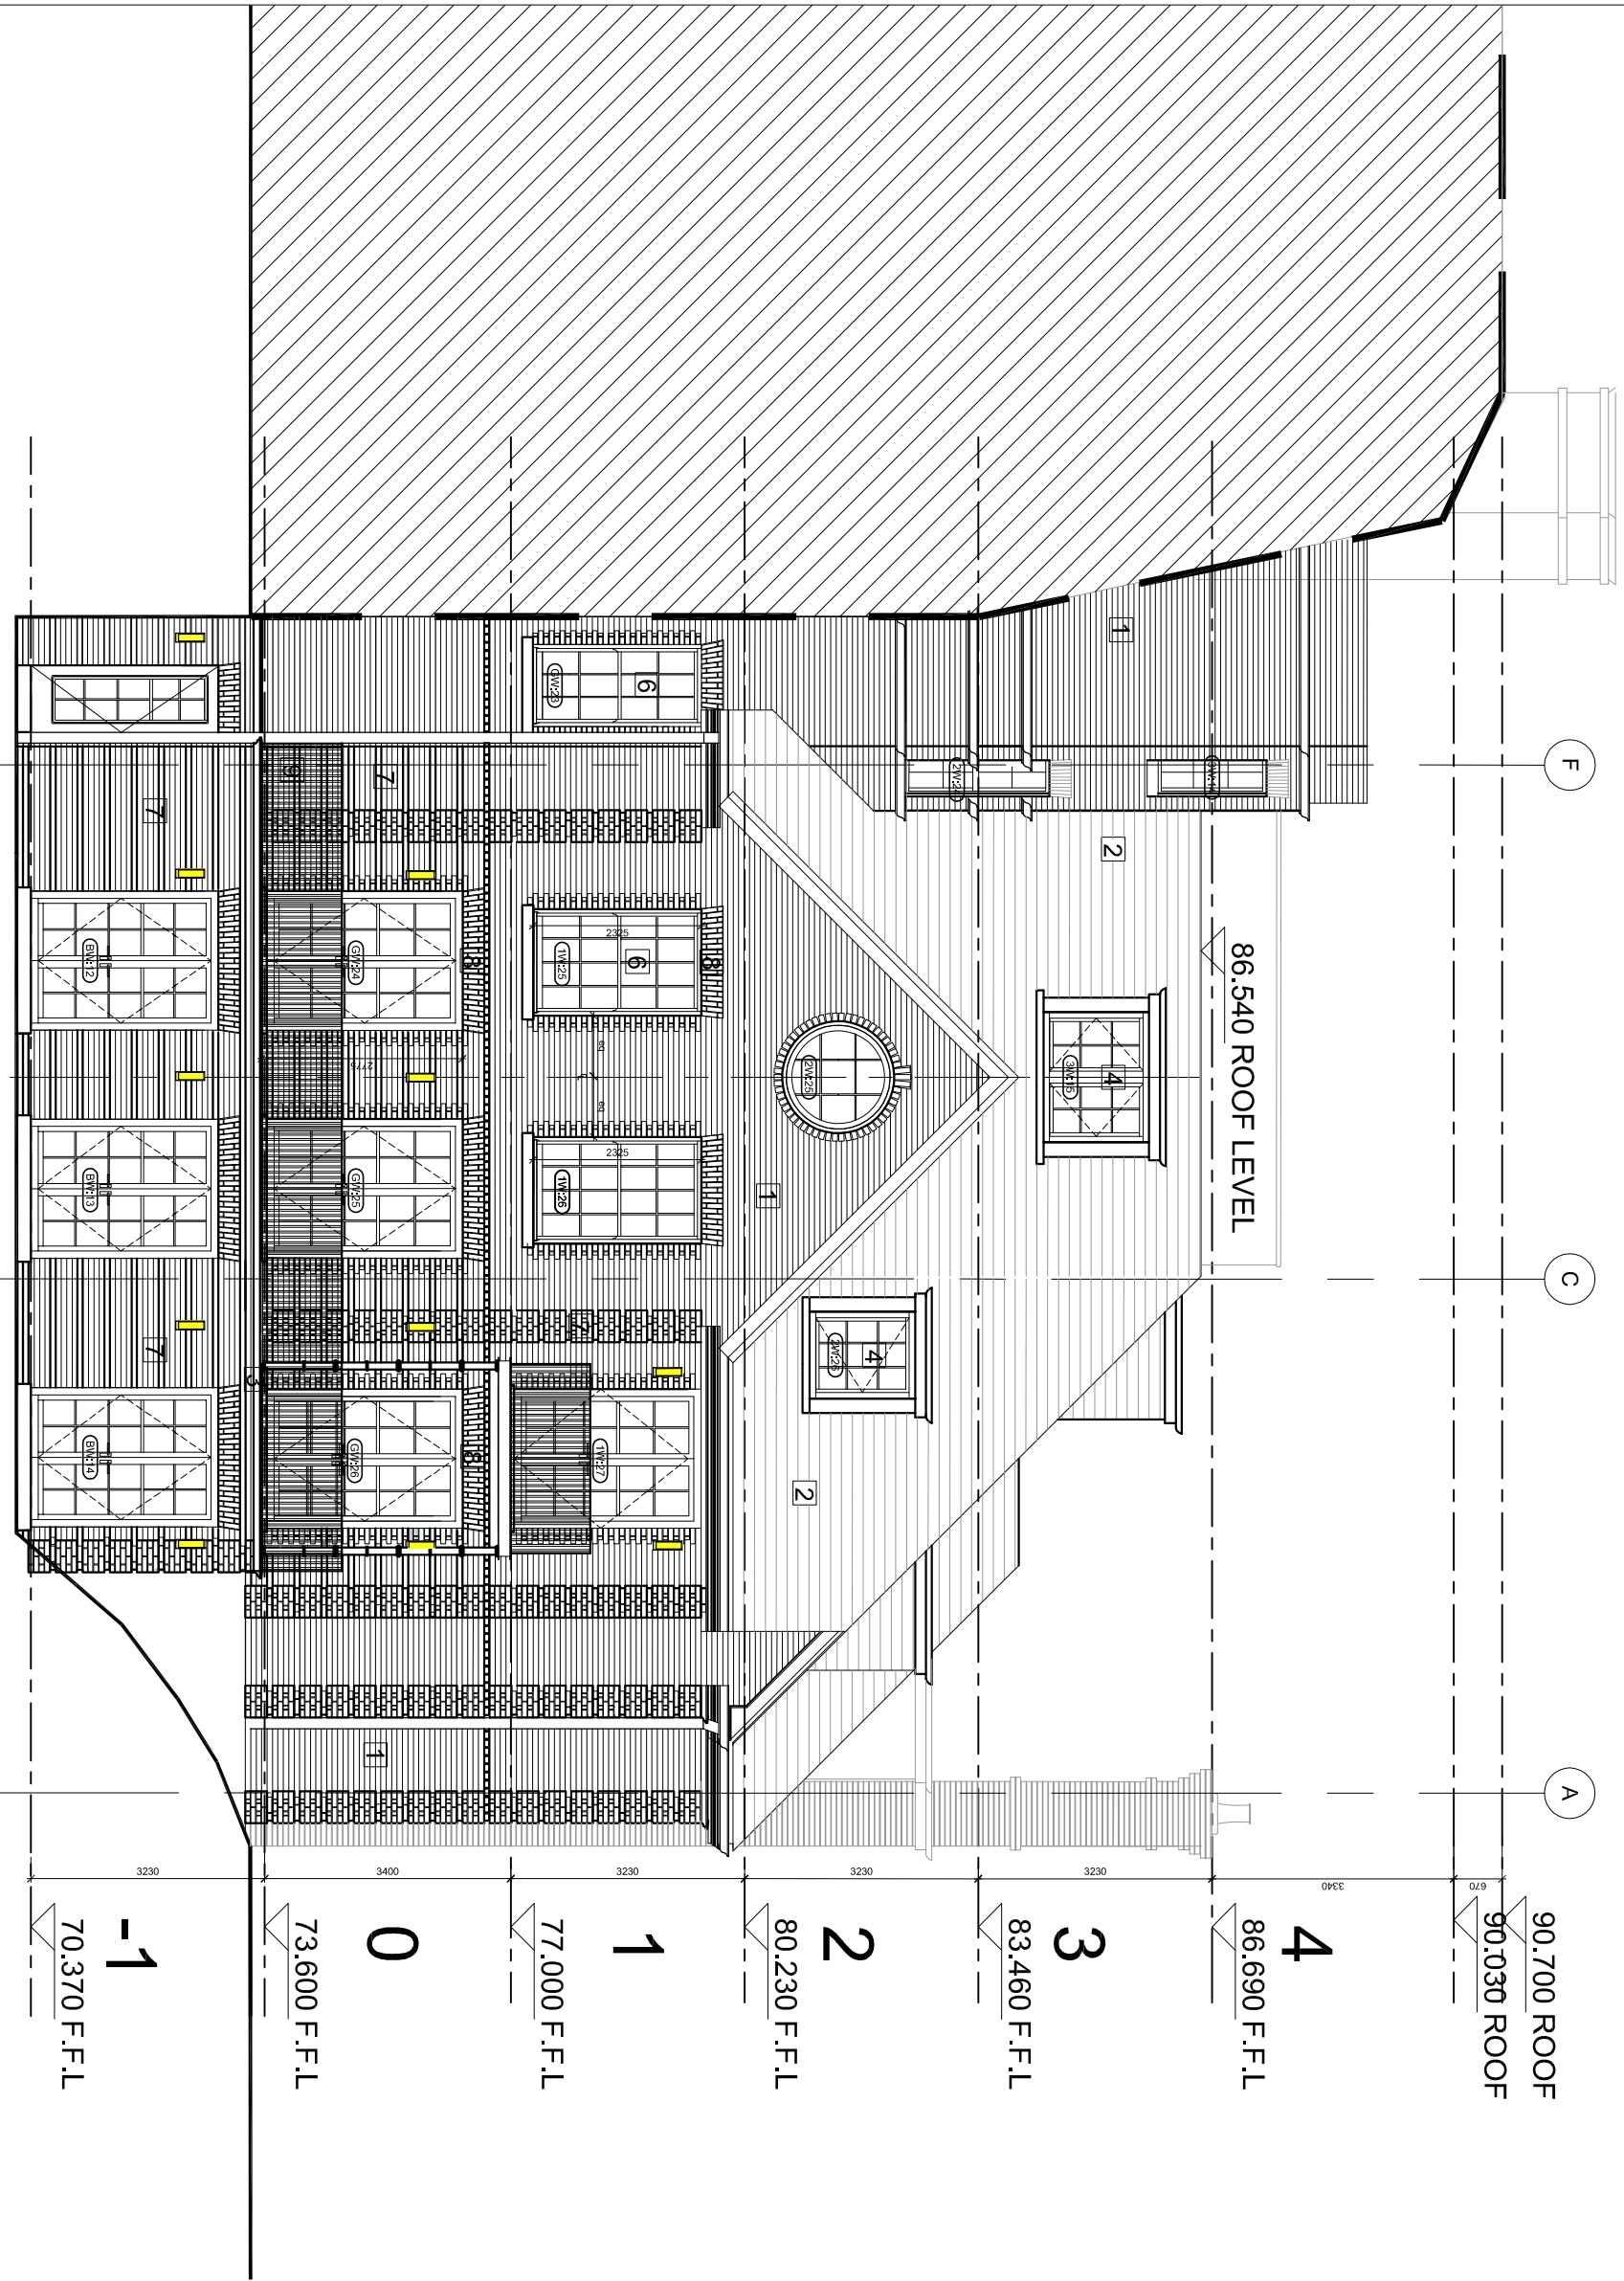

**TENDER ISSUE
DRAWING**

DATE	REVISION	NO.

THIS DRAWING IS NOT TO BE SCALED. ONLY FIGURED DIMENSIONS ARE TO BE FOLLOWED (UNLESS THE DRAWING IS PART OF A PLANNING APPLICATION). CONTRACTORS ARE TO CHECK ALL DIMENSIONS BEFORE WORK COMMENCES, AND REFER ANY APPARENT DISCREPANCY TO THE ARCHITECT.
THIS DRAWING IS THE SOLE PROPERTY OF M·R PARTNERSHIP LIMITED, AND IS NOT TO BE REPRODUCED OR TRANSMITTED IN ANY MANNER (© COPYRIGHT) WITHOUT THE OWNERS WRITTEN CONSENT.

PROJECT
**38 HEATH DRIVE
LONDON NW3**



DRAWING
**PROPOSED
ELEVATION
5**

DATE: JAN 15
DRAWN: BR
SCALE: 1:50@A1
M·R PARTNERSHIP
ARCHITECTS & INTERIOR DESIGNERS
41 FOLEY STREET TEL: (020) 7631 5405
LONDON W1W 7TS FAX: (020) 7631 5186

DWG FILE:	DRAWING NUMBER:	REV. NO.:
	2979354	

- 03
- 02
- 01

Key to Materials:	
1	Flemish Bond Face Brickwork
2	Red clay roof tiles, with bonnets to hips
3	Reconstructed wet cast Stone dressing + cornice
4	Dormer with white casement window, tiled cheeks and lead roof
5	Obscure Glazing, fixed shut
6	White vertical sliding sash window, stone cills
7	Brickwork quoin details
8	Prefabricated flat brick arch details
9	Metal balustrade

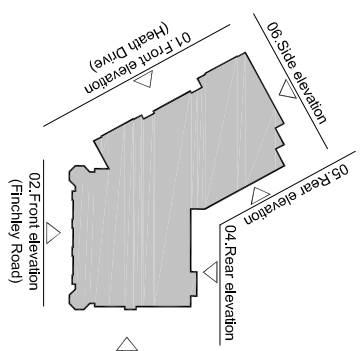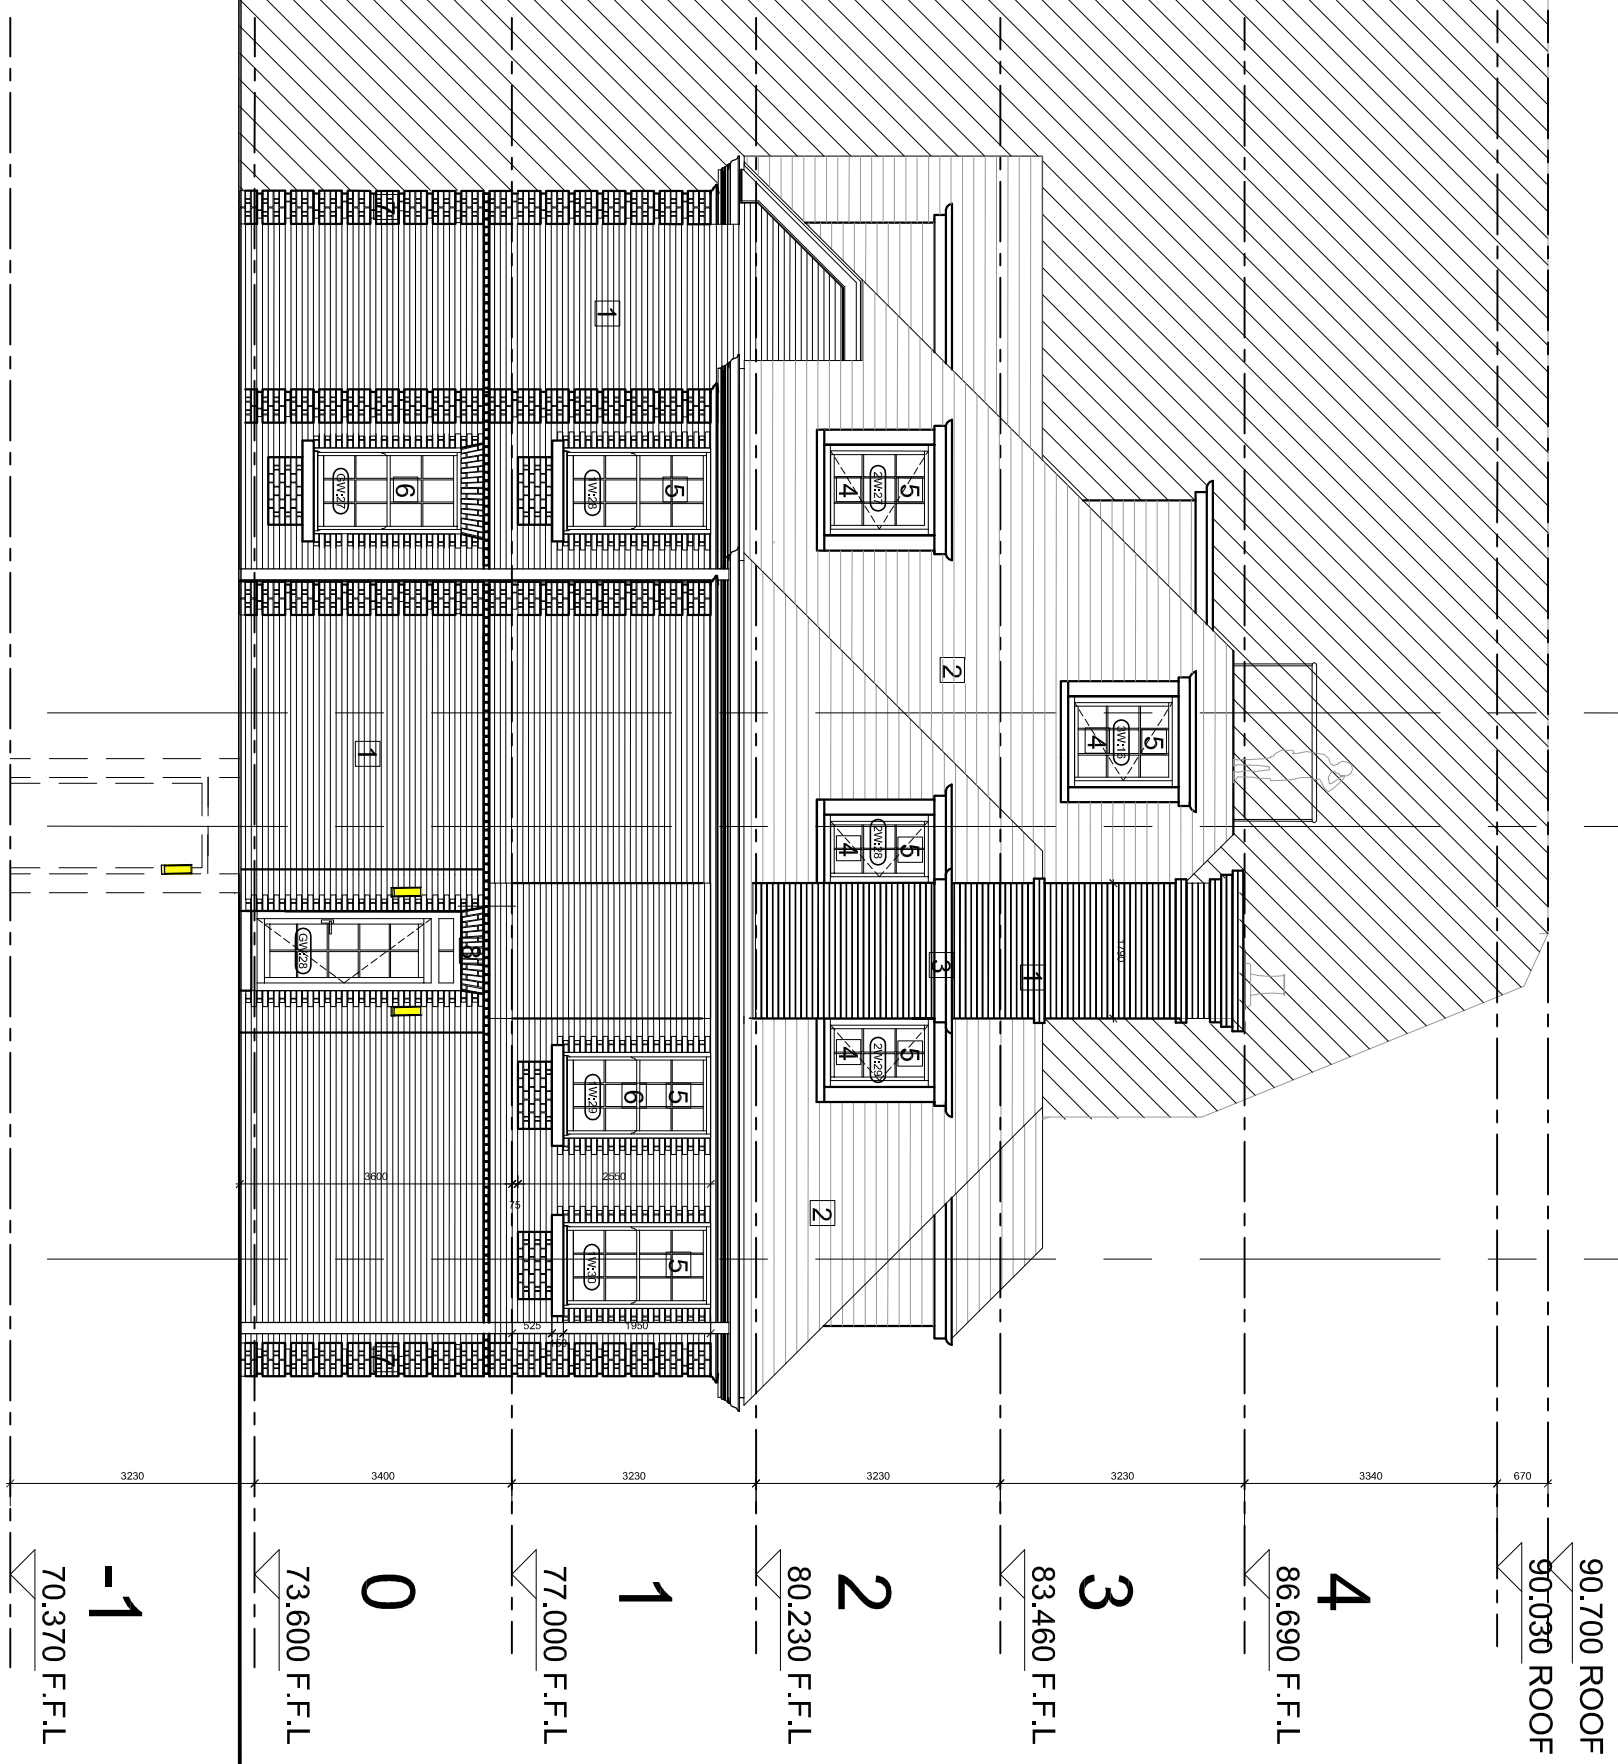

**TENDER ISSUE
DRAWING**

90.700 ROOF
90.030 ROOF

4 86.690 F.F.L.

3 83.460 F.F.L.

2 80.230 F.F.L.

1 77.000 F.F.L.

0 73.600 F.F.L.

-1 70.370 F.F.L.

DATE	REVISION	NO.

THIS DRAWING IS NOT TO BE SCALED. ONLY FIGURED DIMENSIONS ARE TO BE FOLLOWED (UNLESS THE DRAWING IS PART OF A PLANNING APPLICATION). CONTRACTORS ARE TO CHECK ALL DIMENSIONS BEFORE WORK COMMENCES, AND REFER ANY APPARENT DISCREPANCY TO THE ARCHITECT.

THIS DRAWING IS THE SOLE PROPERTY OF M.R PARTNERSHIP LIMITED, AND WILL BE FORWARDED TO ANY BANNER © COPYRIGHT, WITHOUT THE OWNERS WRITTEN CONSENT.

PROJECT
38 HEATH DRIVE
LONDON NW3

DRAWING
PROPOSED
ELEVATION
6

DATE: JAN 15
DRAWN: BR

M.R PARTNERSHIP
ARCHITECTS & INTERIOR DESIGNERS

SCALE: 1:50@A1
41 FOLEY STREET TEL: (020) 7631 5405
LONDON W1W 7TS FAX: (020) 7631 5186

DWG FILE: DRAWING NUMBER: 2 3 4 5 6 7 8 9 10

REV. NO.