


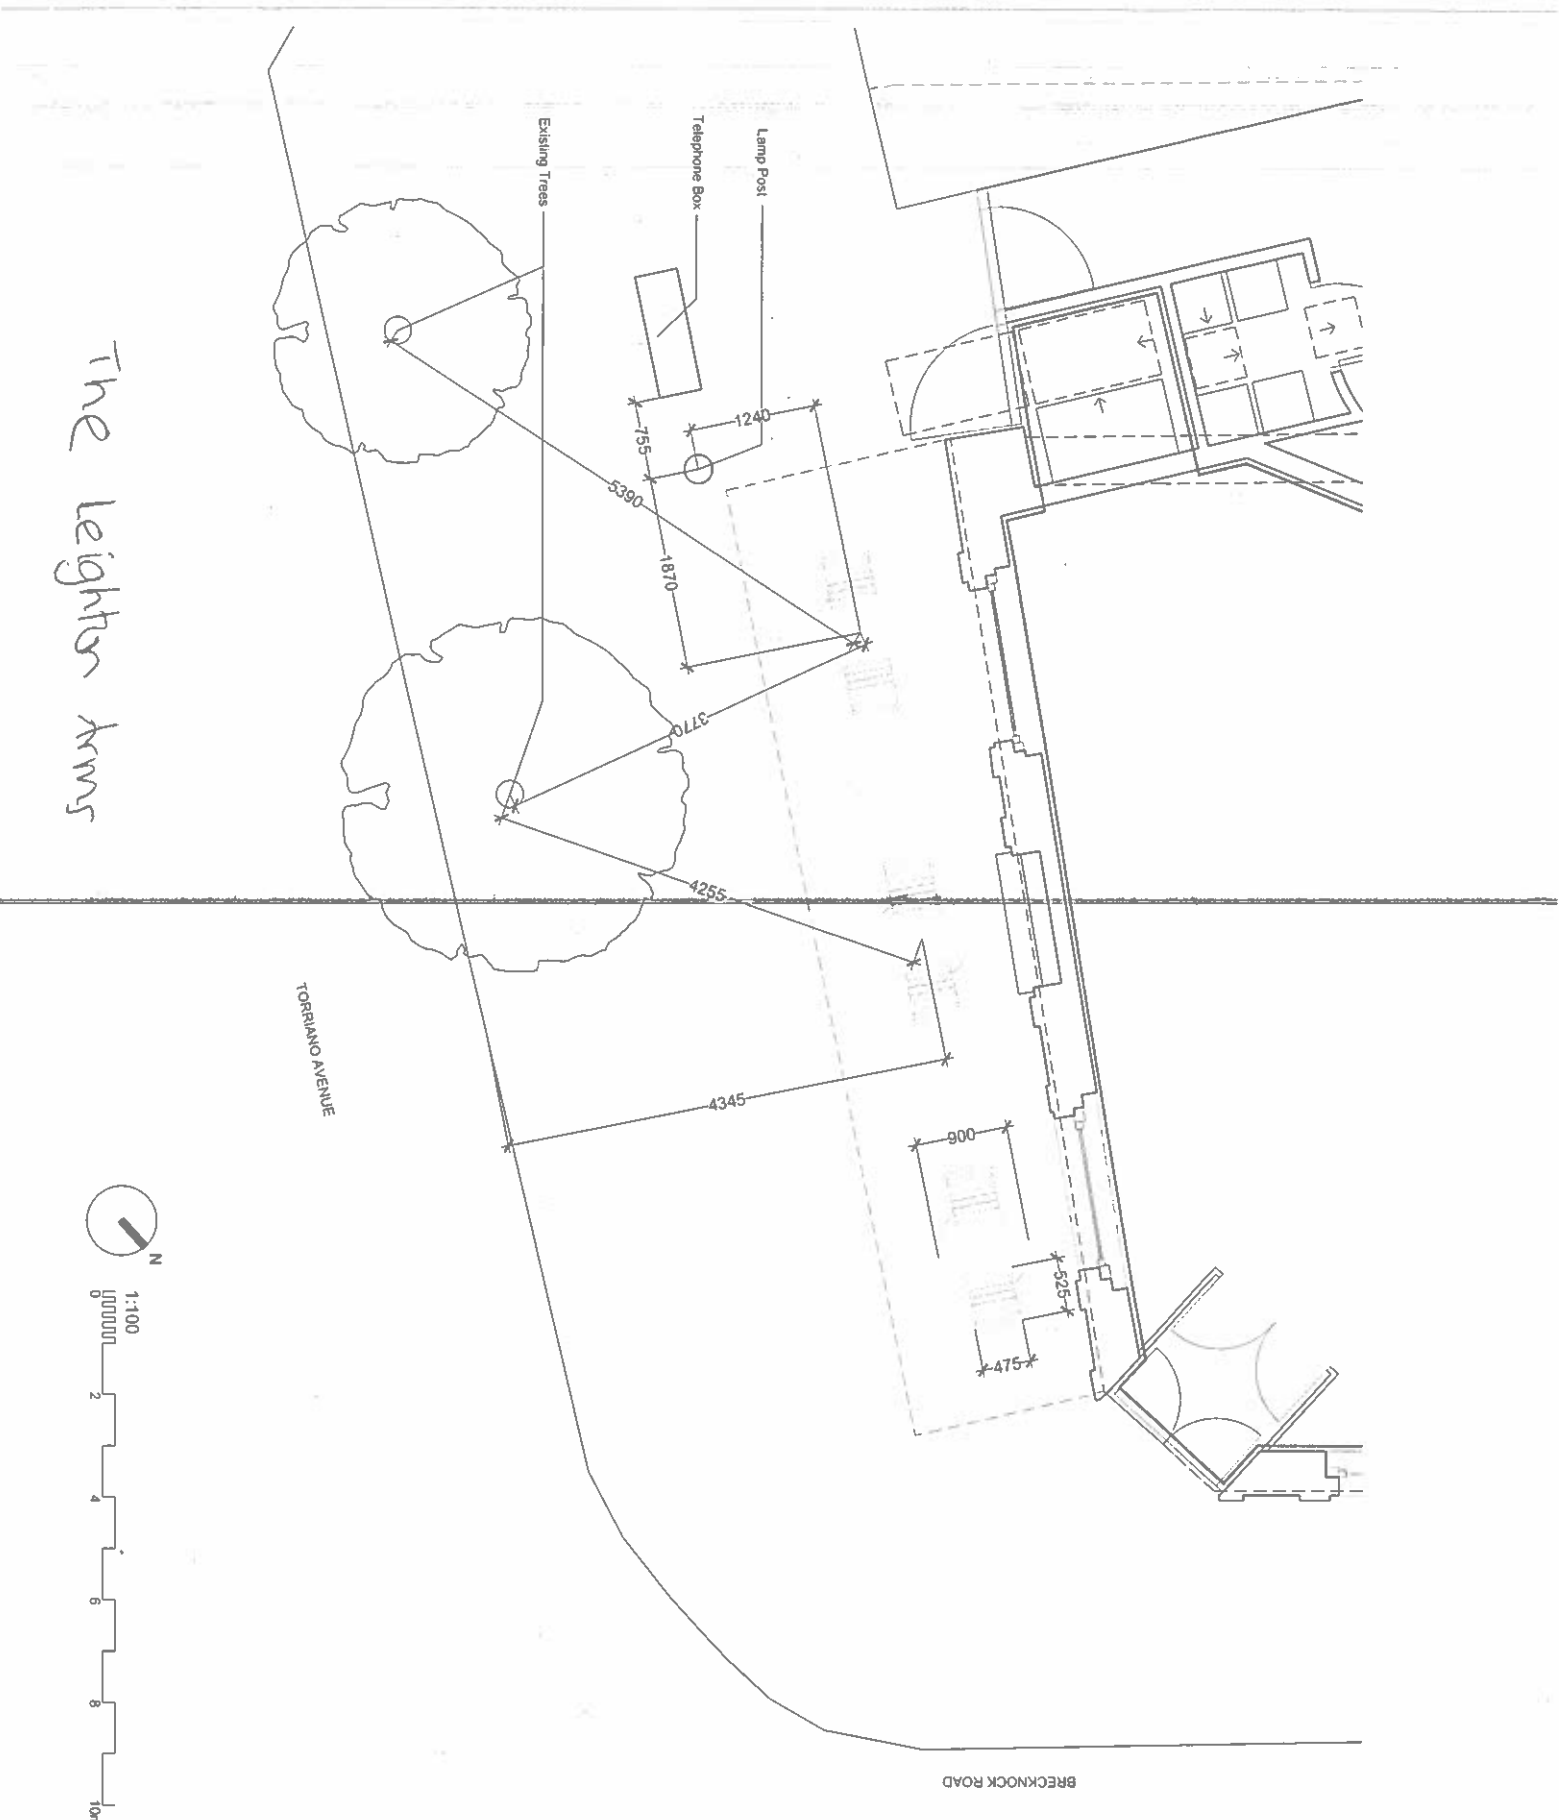

The Leighton Arms



1:100
0 2 4 6 8 10m

Martin Evans	
Architect	
18 Church Road	
London EC2A 3PB	
tel 020 7729 2474	
JOB	
The Leighton	
101 Brecknock Road	
London, N7 0DA	
TITLE	
OUTDOOR SEATING AREA PLAN	
DATE	
12.05.2015	
SCALE	
1:100 @ A3	
DRAWN	
A.L.	
DRAWING NO.	
BRE-PL-CA-20	