



**NOTES**

- Do not scale from this drawing, except for planning purposes.
- Check all dimensions on site.
- Subject to survey.
- Subject to site inspection.
- Site boundary lines are indicative only.

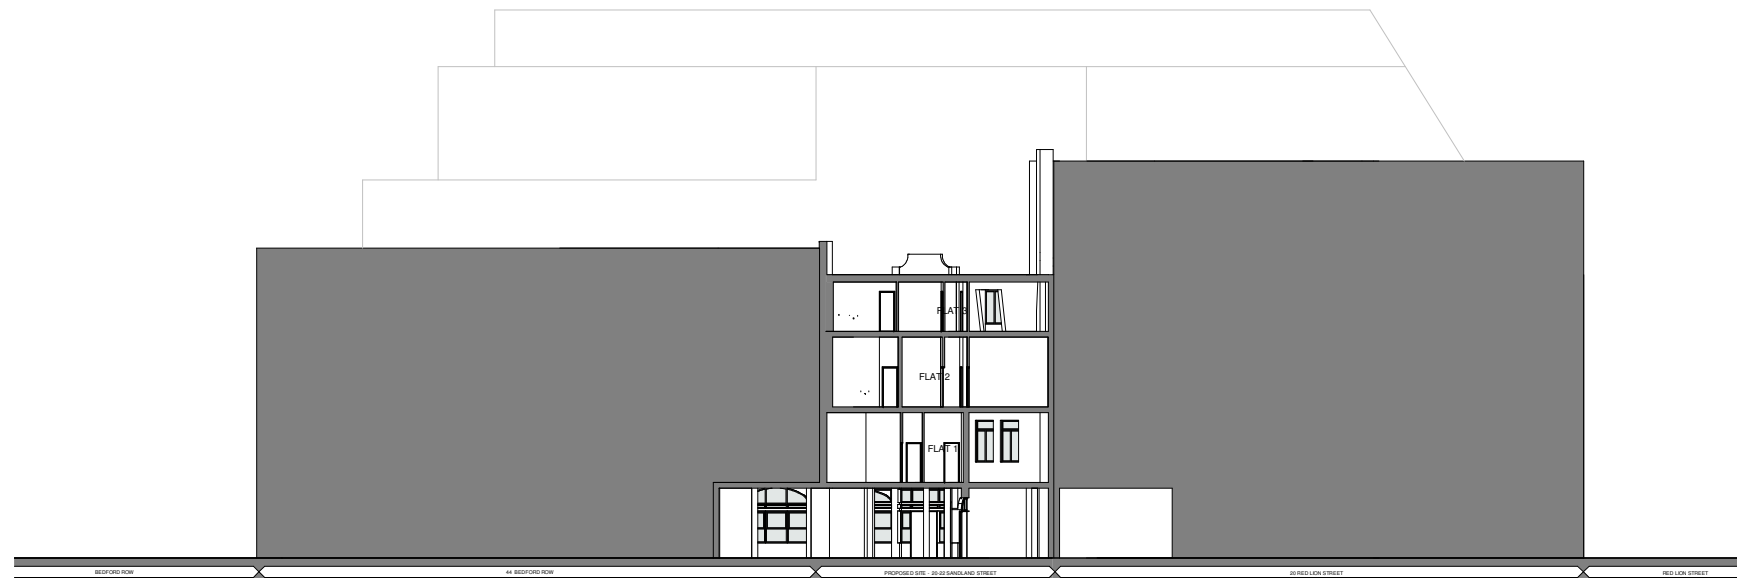

1 Existing Site Section C-C  
1 : 200

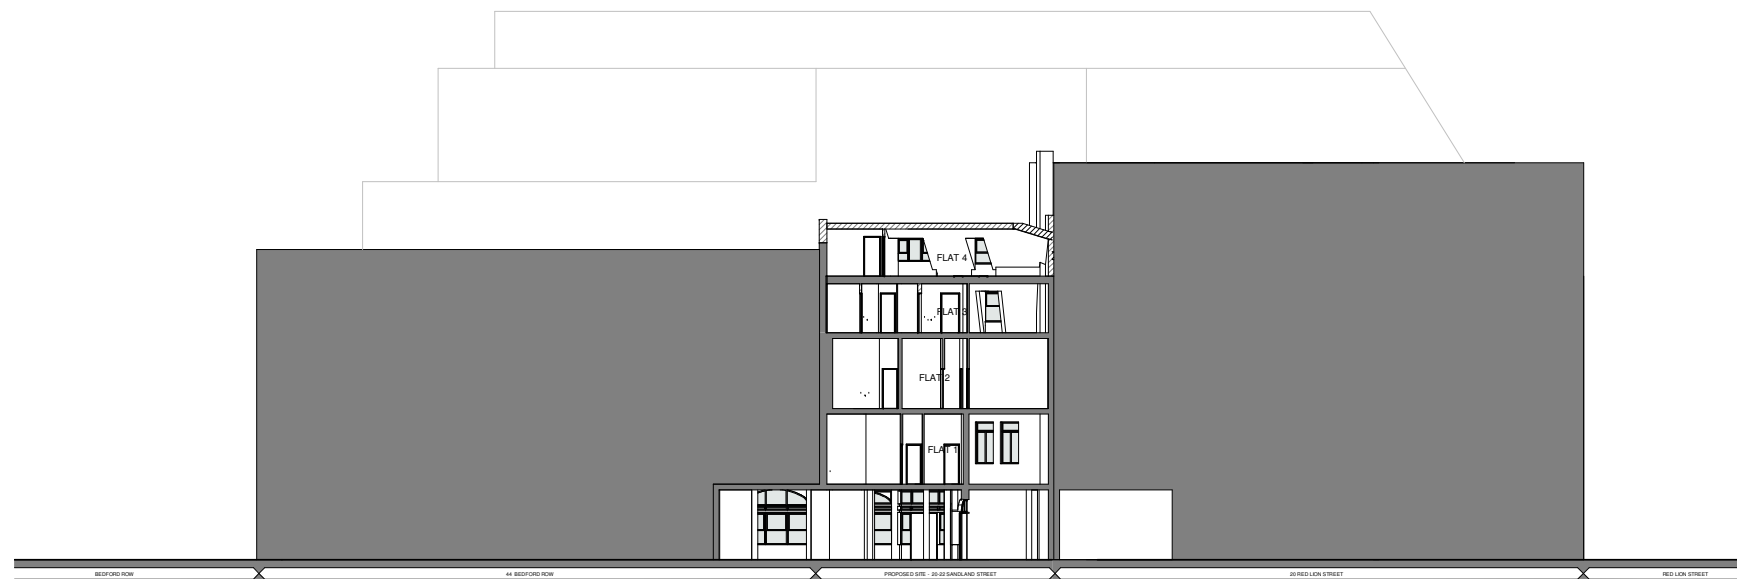

2 Proposed Site Section C-C  
1 : 200

Rev	Date	By	Description
1	15.05.2015	CG	Additional planning information

Revision Schedule	
project	The Old Nick, 20- 22 Sandland Street London, WC1R 4PZ
title	Existing & Proposed Site Section C- C

drawing status	
contract no.	000
client ref.	---
drawn by	Author
checked by	Checker
project no.	P14-258
drawing number	234
scale	1 : 200 @ A1
date	05/15/15
revision	-



SCALE BAR 1:200 @ A1  
SCALE BAR 1:400 @ A3

**cgl** | Child Graddon Lewis  
architects & designers

Studio1  
125 Commercial Street  
Spitalfields  
London E1 6BJ

T: +44 (0) 20 7539 1200  
F: +44 (0) 20 7539 1201  
E: hg@cgluk.com  
www.cgluk.com