



NOTES

-Do not scale from this drawing, except for planning purposes.
 -Check all dimensions on site.
 -Subject to survey.
 -Subject to site inspection.
 -Site boundary lines are indicative only.

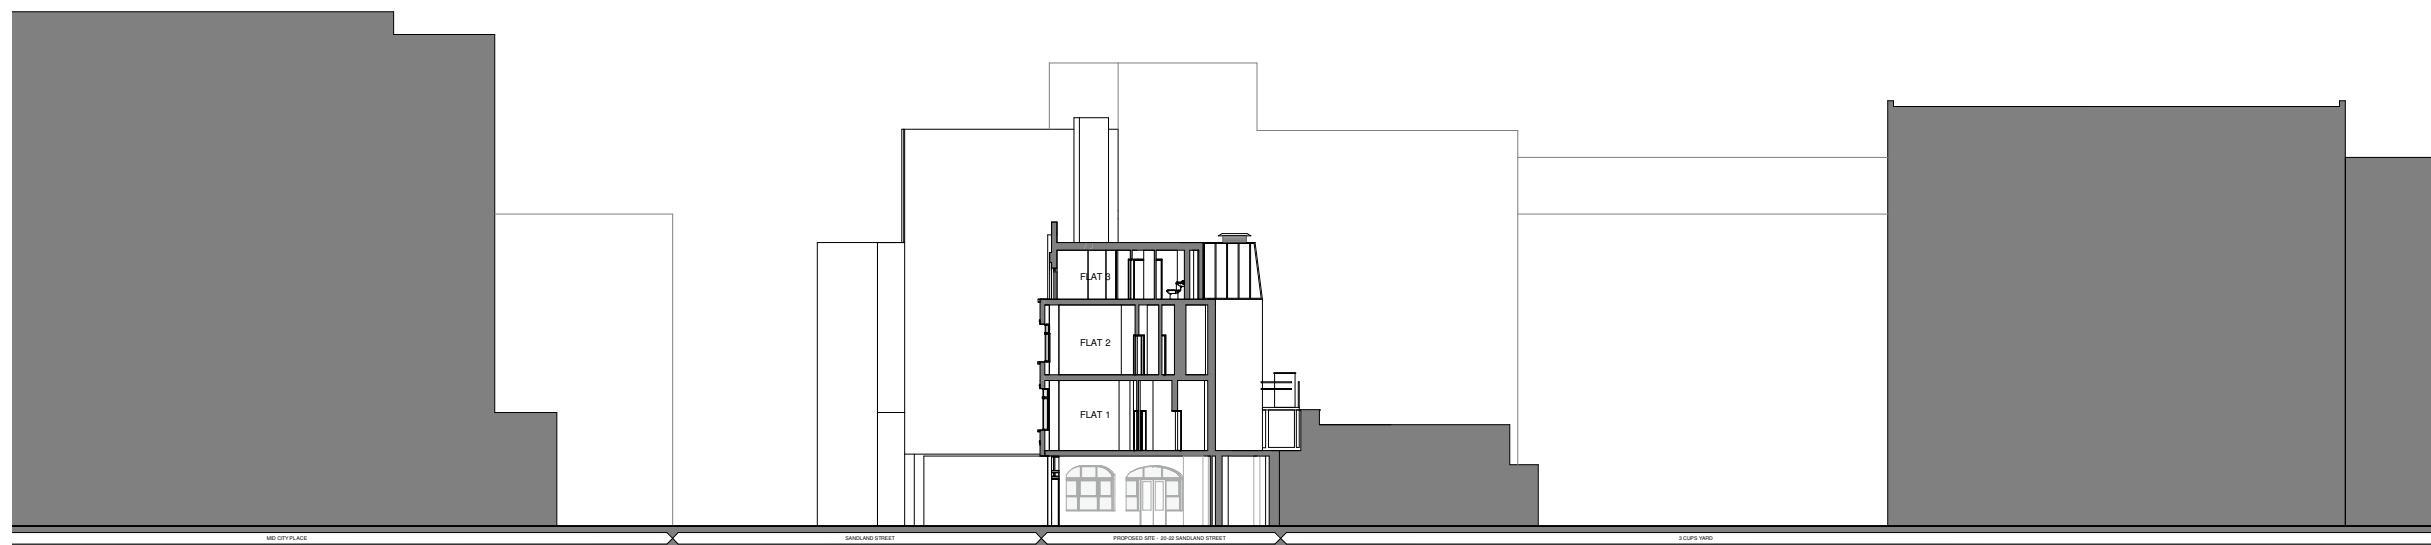

1 Existing Site Section B-B

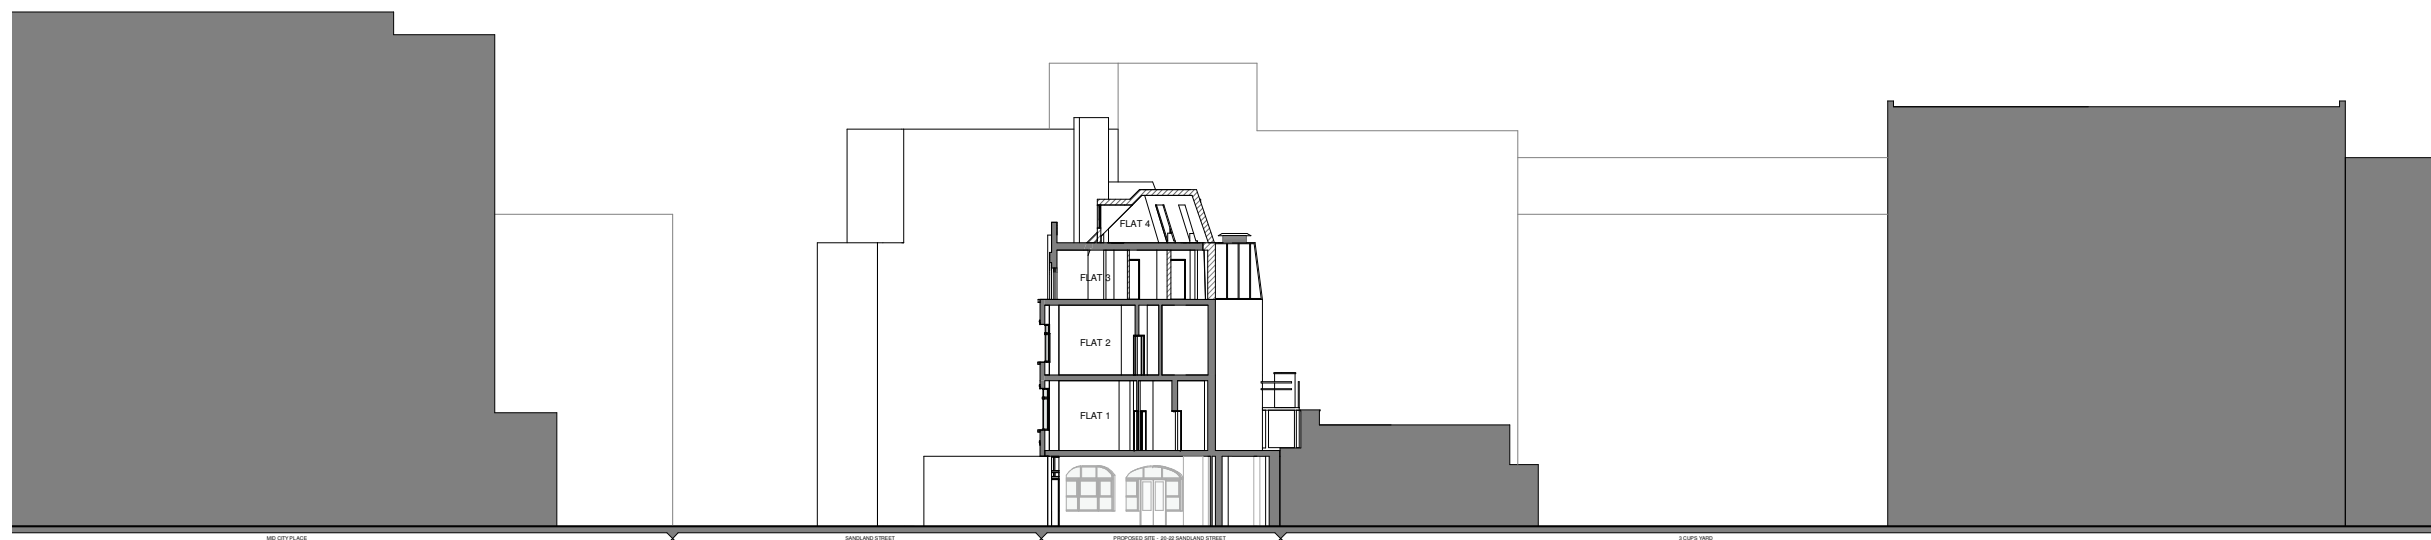

2 Proposed Site Section B-B


Rev	Date	By	Description
A	15.05.2015	CG	Additional planning information
-	14.05.2015	CG	Additional planning information

Revision Schedule

project
 The Old Nick, 20- 22 Sandland Street
 London, WC1R 4PZ

title
 Existing & Proposed Site Section
 B-B

drawing status	
Planning	
contract no. 000	scale 1 : 200 @ A1
client ref. ---	date 05/14/15
drawn by Author	checked by Checker
project no. P14-258	drawing number 232
	revision A

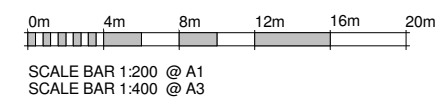

cgl | Child Graddon Lewis
 architects & designers

Studio1
 155 Commercial Street
 Spitalfields
 London E1 6BJ

T: +44 (0) 20 7539 1200
 F: +44 (0) 20 7539 1201
 E: hg@cgluk.com
 www.cgluk.com