
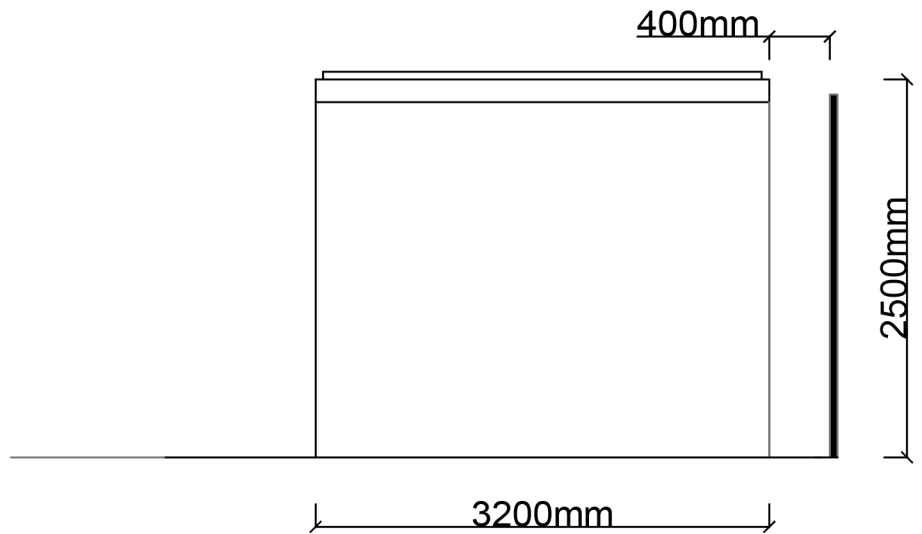


Drawing Title: Proposed Cross Sections - 80 Goldhurst Terrace, NW6 3HS

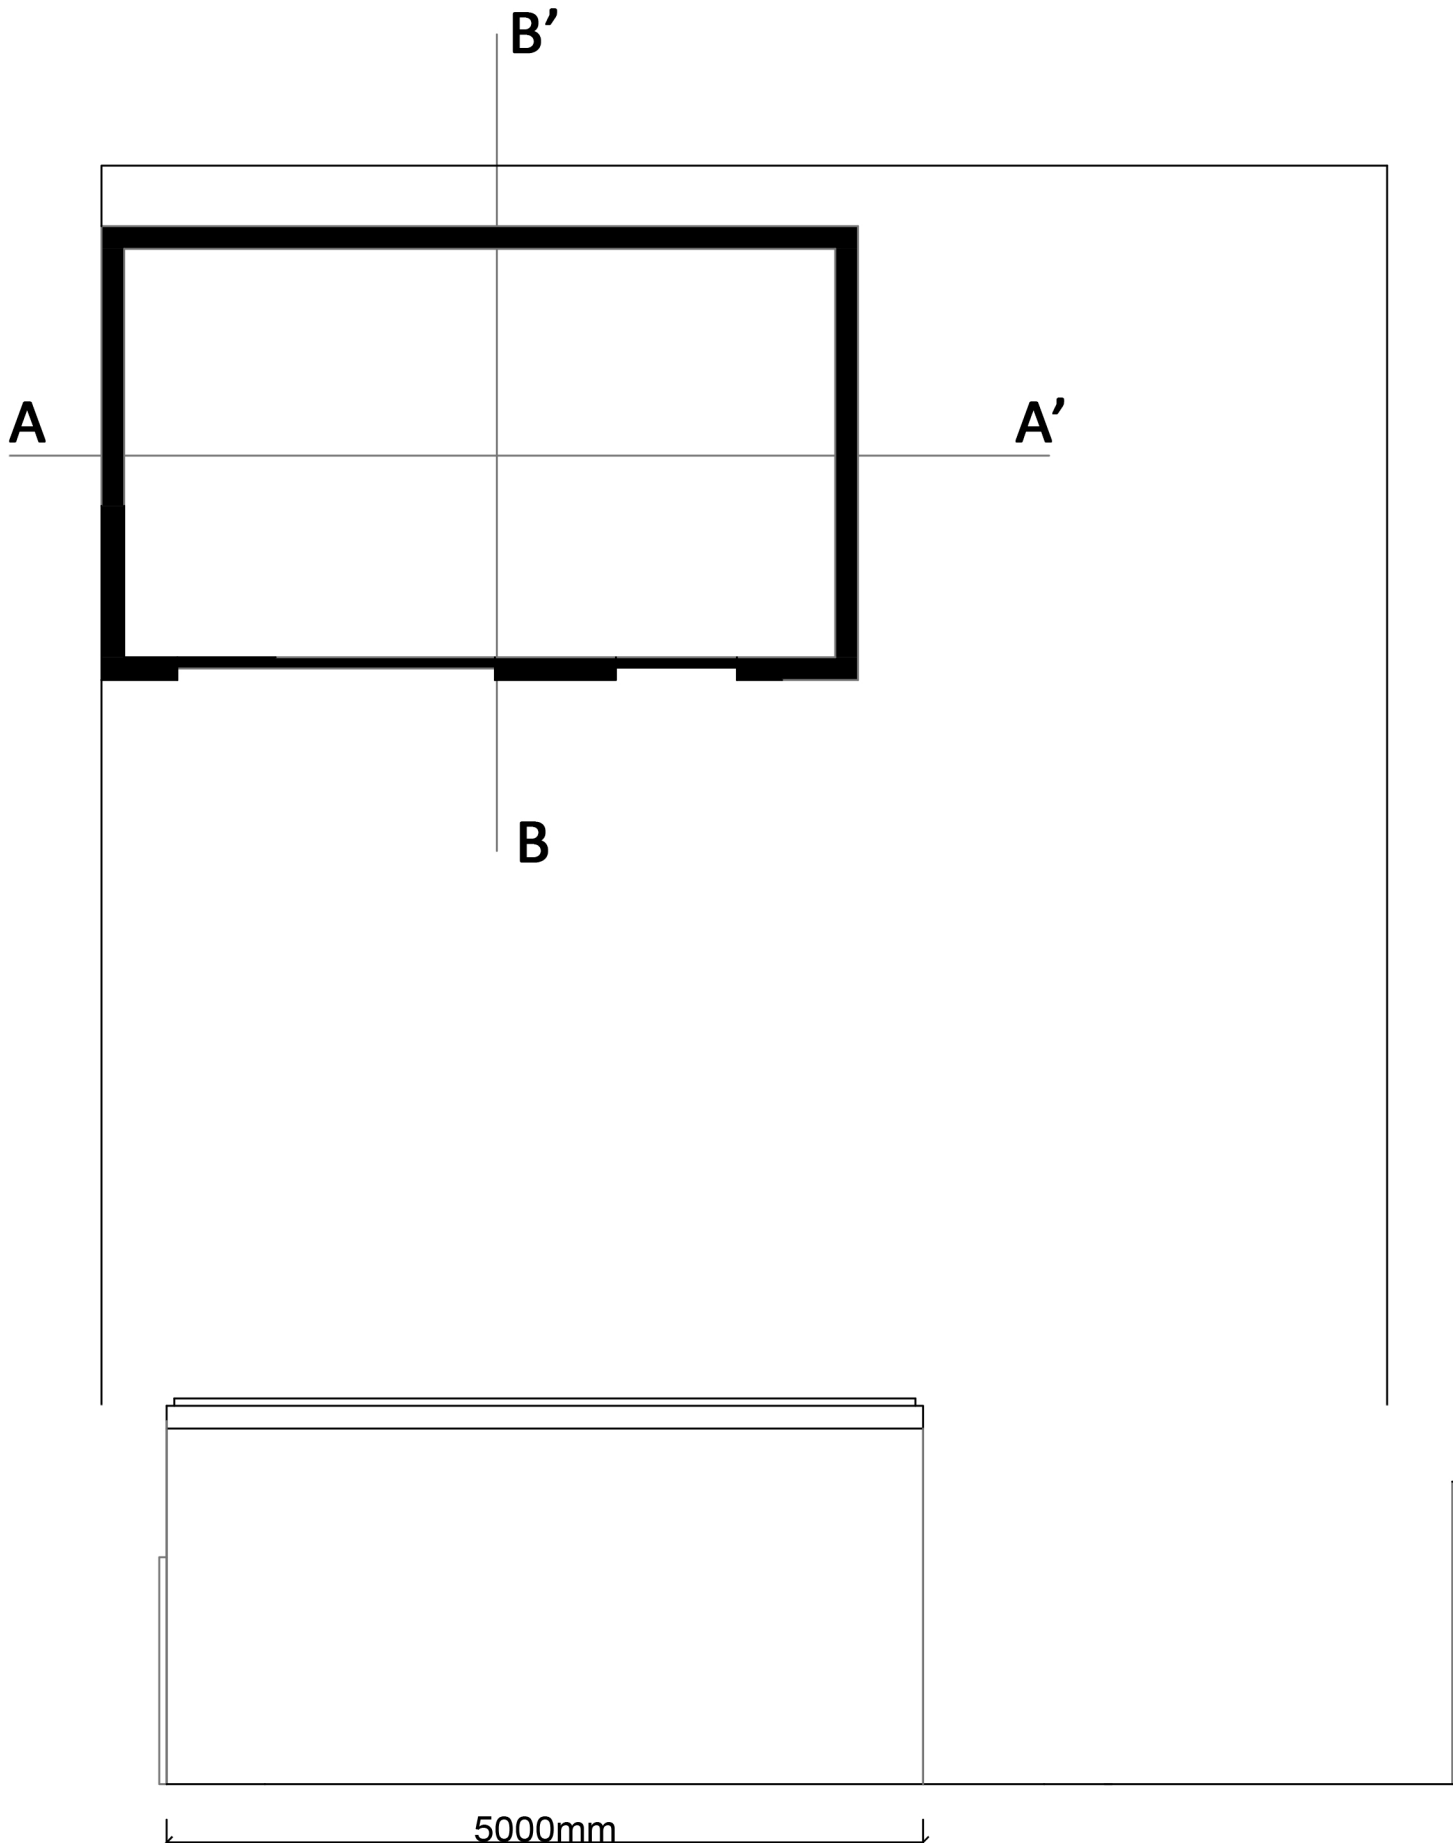

Cross section B-B' looking across the width of the garden.

Scale:	1:50
ISO Paper Size:	A3
Drawing Reference:	LGR 005 V1
Drawing Date:	06/05/2015

Cross section A-A' looking towards the back of the garden.

