



COPYRIGHT PROTECTED.

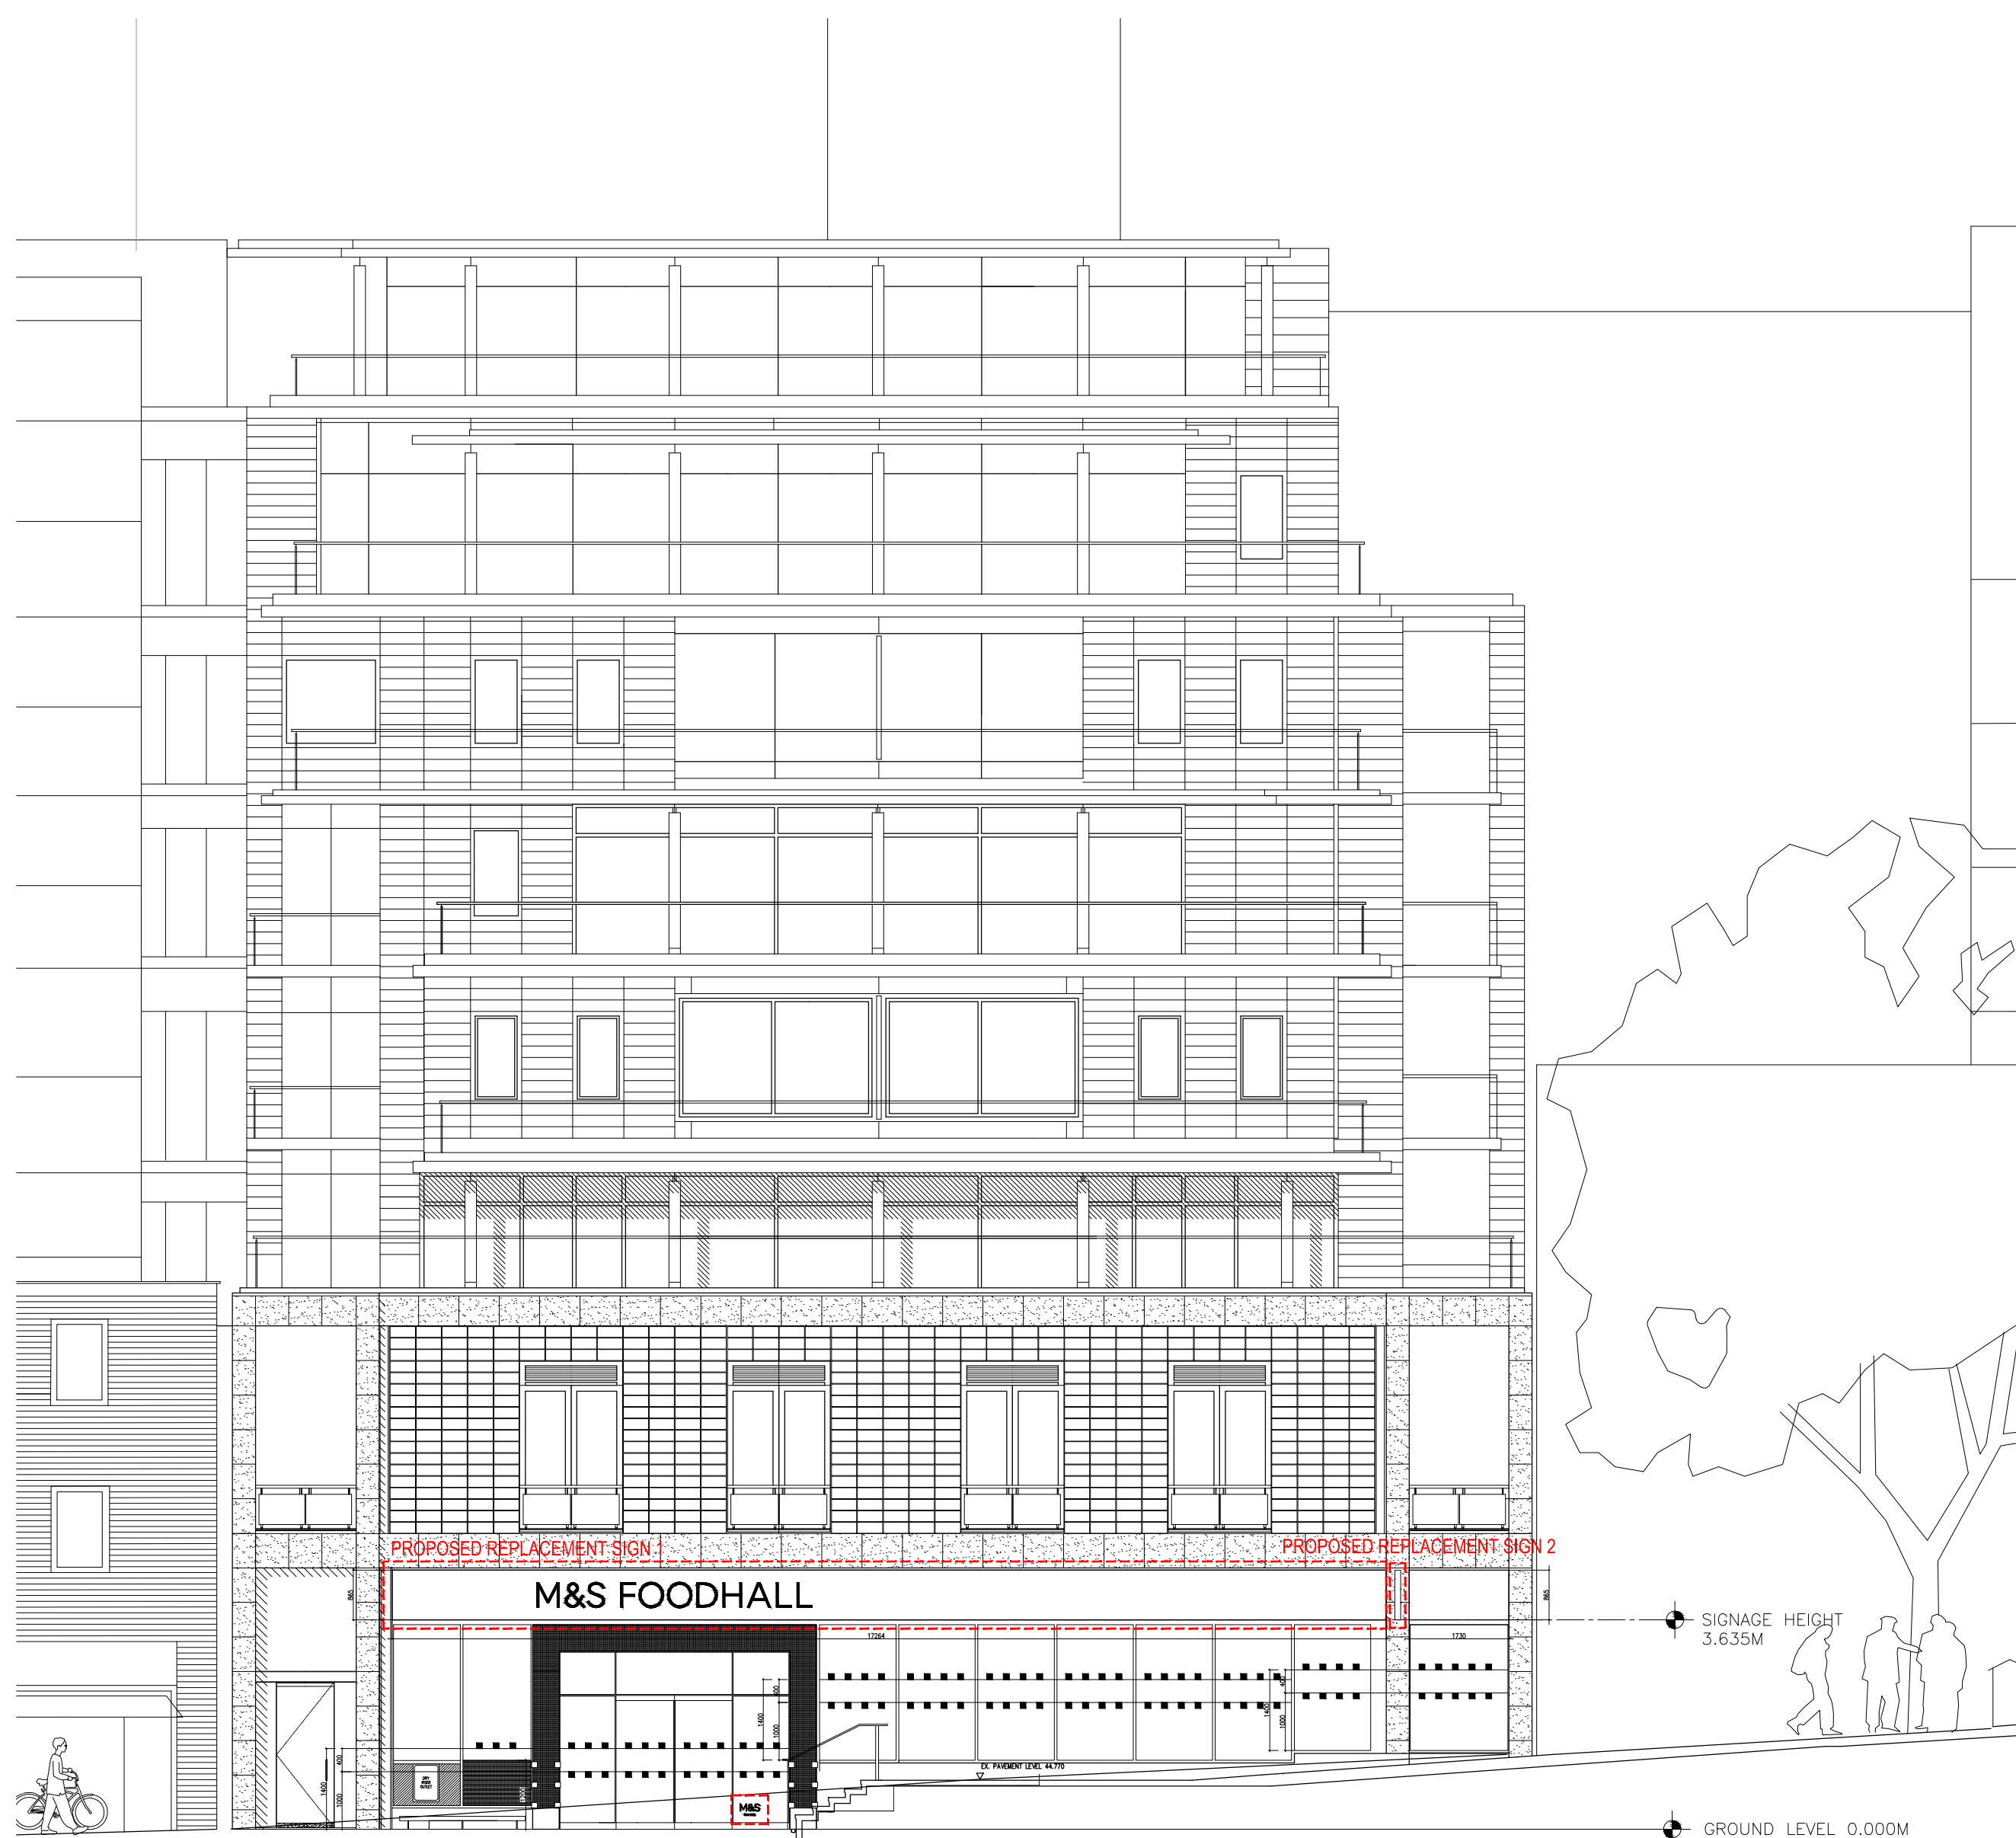


**PROPOSED ELEVATION A**  
SCALE 1:100 @ A1

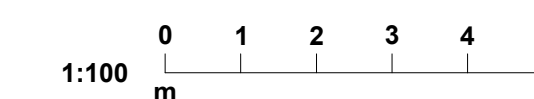

**PROPOSED ELEVATION B**  
SCALE 1:100 @ A1

01	19.05.15	UPDATED TO SHOW ILLUMINATED LETTERS AND NON-ILLUMINATED PANELS WINDOW PLAQUE HAS DEEMED CONSENT.	MC	CH
----	----------	--------------------------------------------------------------------------------------------------	----	----

REV	DATE	DESCRIPTION	DRAWN	CHECKED
-----	------	-------------	-------	---------

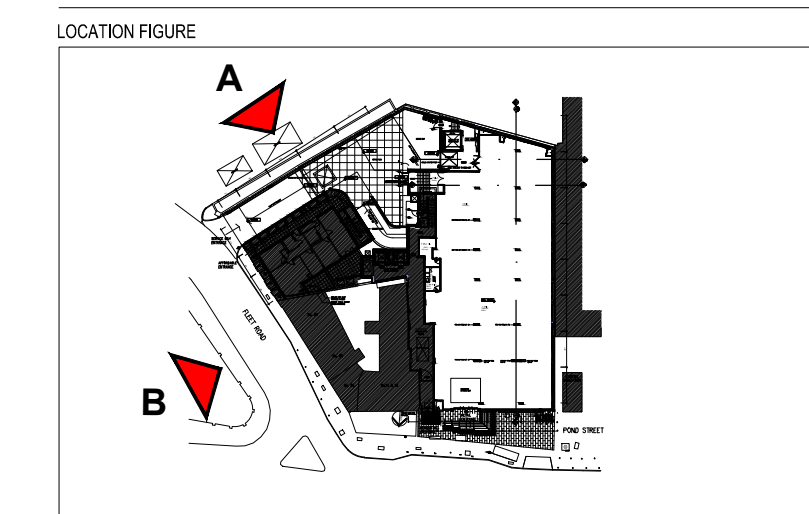

**M&S**  
EST. 1884

STORE NAME  
**HAMPSTEAD**  
COUNTRY  
**UK**

PROJECT  
**PROPOSED MASTERBRAND ROLLOUT**

DRAWING  
**PROPOSED EXTERNAL ELEVATIONS**

CONSULTANT  
**WDR & RT TAGGART**  
DISCIPLINE DESCRIPTION  
**ARCHITECTURE**

CONSULTANT LOGO  
Laganwood House  
Newforge Lane  
Malone Road  
Belfast BT9 6NX  
t: +44 (0)28 9066 2121  
f: +44 (0)28 9066 3162  
e: mail@wdr-rt-taggart.com  
www.wdr-rt-taggart.com

**WDR & RT TAGGART**

SCALE	PAPER SIZE	DATE	DRAWN	CHECKED
-------	------------	------	-------	---------

1:100 A1 24.02.15 MC SPM


STORE NUMBER	PROJECT No	DISCIPLINE CODE	DRAWING No
--------------	------------	-----------------	------------

7553 GNL720 A 01005

CONSULTANT PROJECT No	STATUS	REVISION
-----------------------	--------	----------


15019 P 01

PROPOSED REPLACEMENT SIGN 1

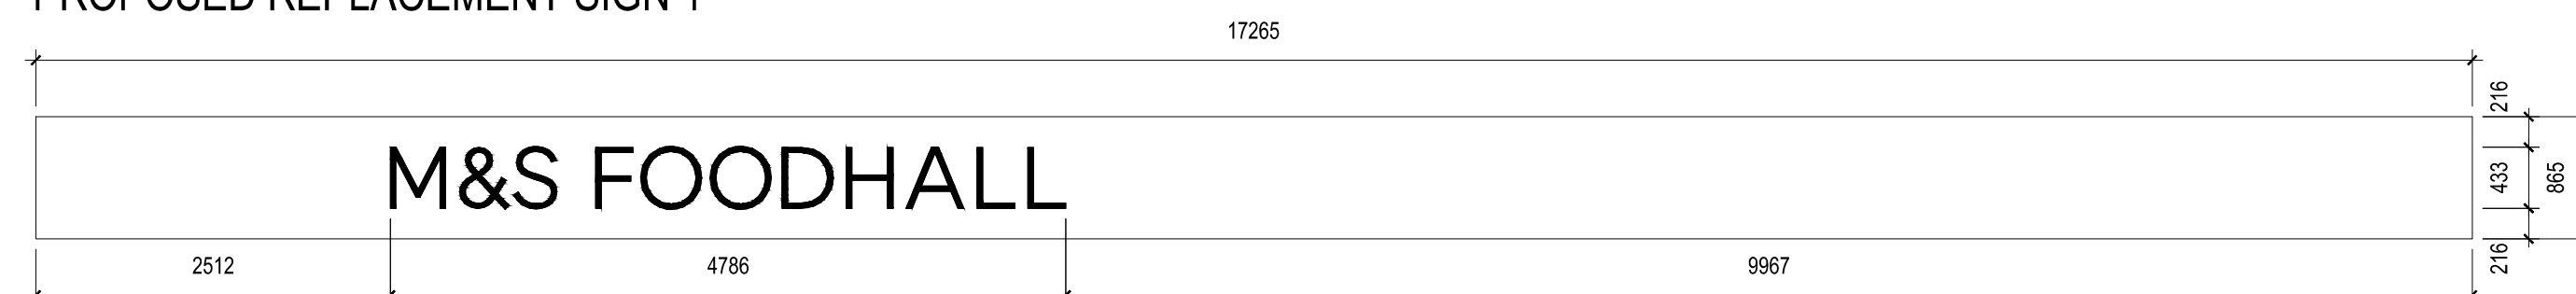


Halo illuminated 3D black letters ( Ral 9005) applied to a non-illuminated white Metal Sign ( Signal White Matt Ral 9003) .

PROPOSED REPLACEMENT SIGN 2

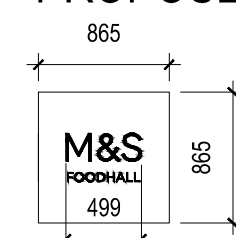

Halo illuminated 3D black letters ( Ral 9005) applied to a non-illuminated white Metal Bus Stop Sign ( Signal White Matt Ral 9003) .

PROPOSED SIGN 3 - DEEMED CONSENT DUE TO SIZE

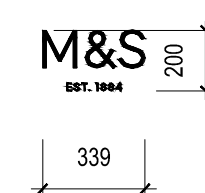

3D black letters ( Ral 9005) applied to the glazing, with the interior backing is to be 15mm thickness in the same material.

**PROPOSED REPLACEMENT SIGNS**  
SCALE 1:25 @ A1

**PROPOSED REPLACEMENT SIGNS**  
SCALE 1:50 @ A1