




PROPOSED BUS STOP SIGN SECTION A
SCALE 1:10 @ A2

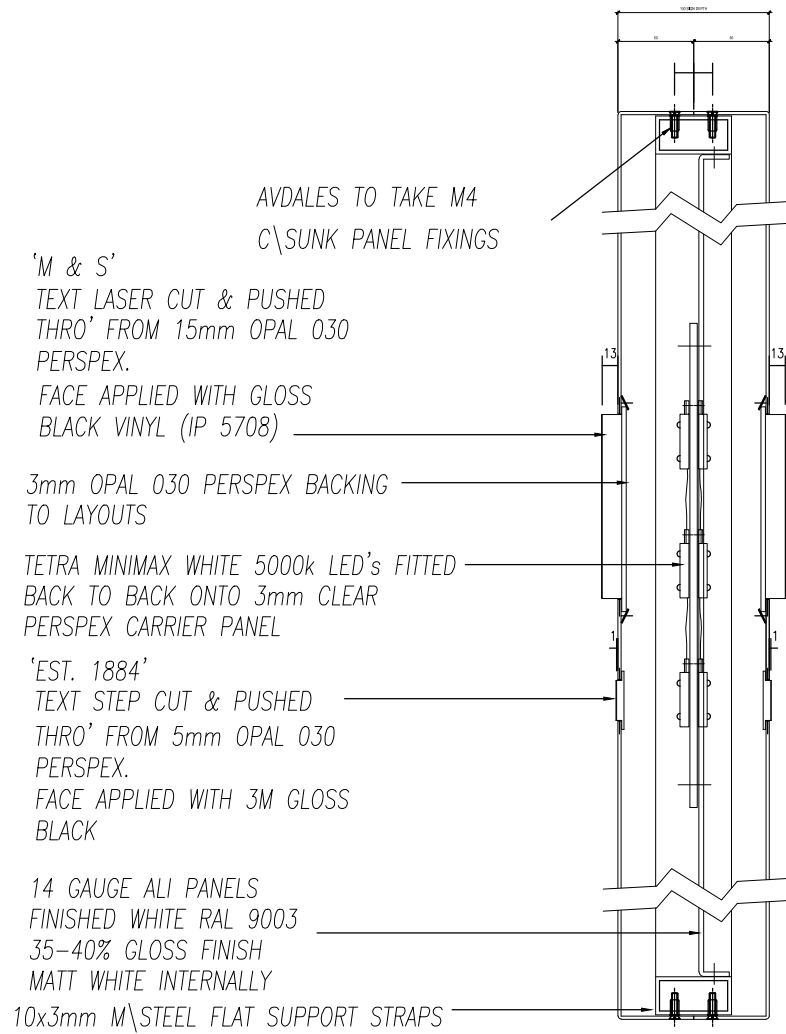

PROPOSED BUS STOP SIGN DETAIL SECTION B
SCALE 1:5 @ A2

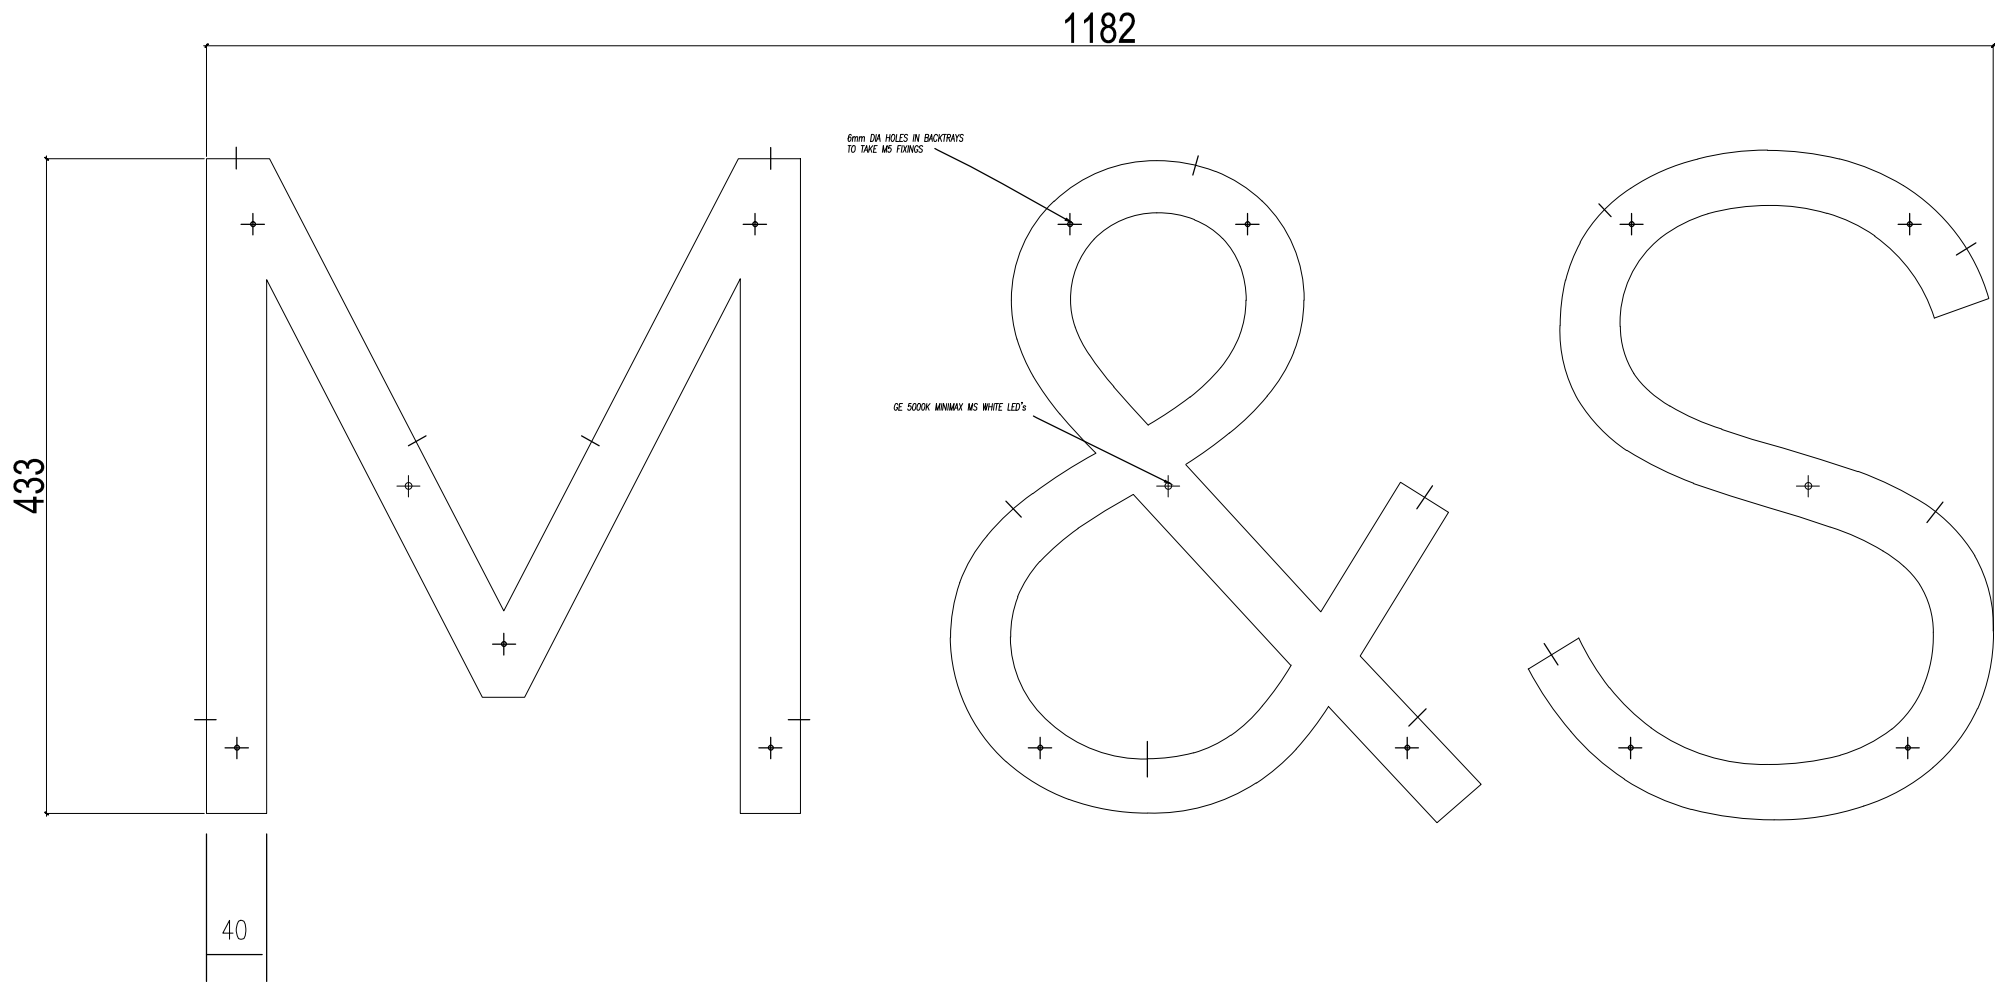

PROPOSED FASCIA SIGN DETAIL PART SECTION A
SHOWING LOCATION OF LED'S AND FIXINGS
SCALE 1:5 @ A2

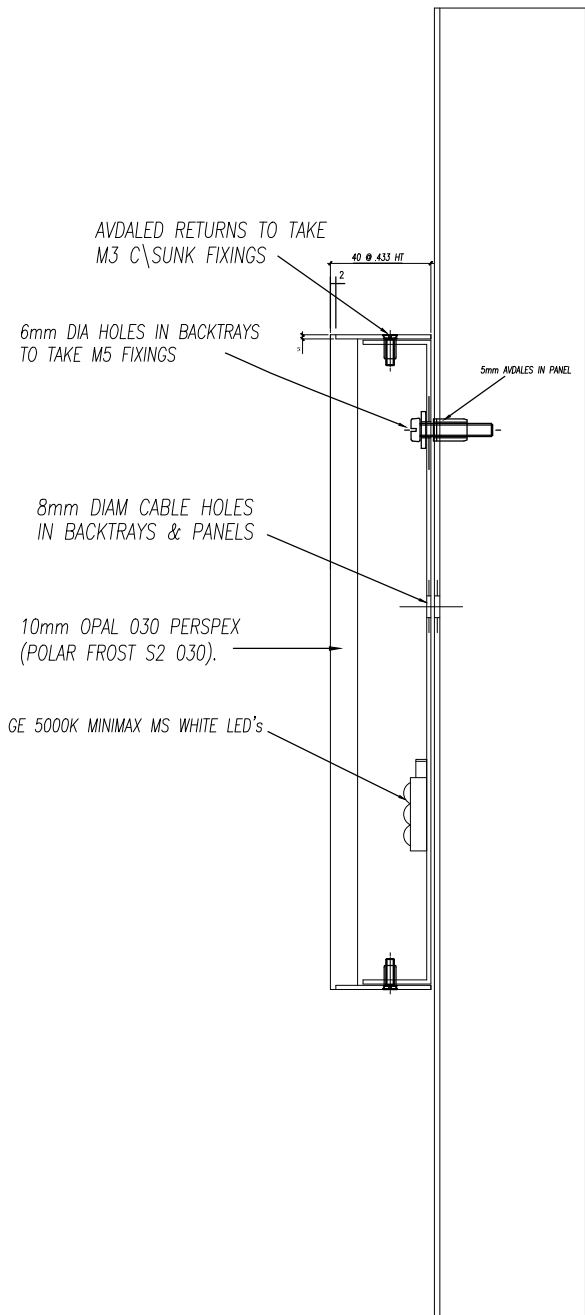

PROPOSED FASCIA SIGN DETAIL SECTION B
SCALE 1:5 @ A2

REV	DATE	DESCRIPTION	DRAWN	CHECKED
LOCATION FIGURE				

M&S

EST. 1884

STORE NAME
HAMPSTEAD

COUNTRY
UNITED KINGDOM

PROJECT
PROPOSED MASTERBRAND ROLLOUT

DRAWING
PROPOSED SIGN DETAILS

CONSULTANT
WDR & RT TAGGART

DISCIPLINE DESCRIPTION
ARCHITECTURE

CONSULTANT LOGO



WDR & RT TAGGART

Laganwood House
Newforge Lane
Malone Road
Belfast BT9 5NX

t: +44 (0)28 9066 2121
f: +44 (0)28 9066 3162
e: mail@wdr-rt-taggart.com
w: www.wdr-rt-taggart.com

SCALE	PAPER SIZE	DATE	DRAWN	CHECKED
1:1250	A2	19.05.15	MC	CH

STORE NUMBER	PROJECT No	DISCIPLINE CODE	DRAWING No
7553	GNL720	A	01010

CONSULTANT PROJECT No	STATUS	REVISION
15019	P	--