



2 Elevation of mews style door

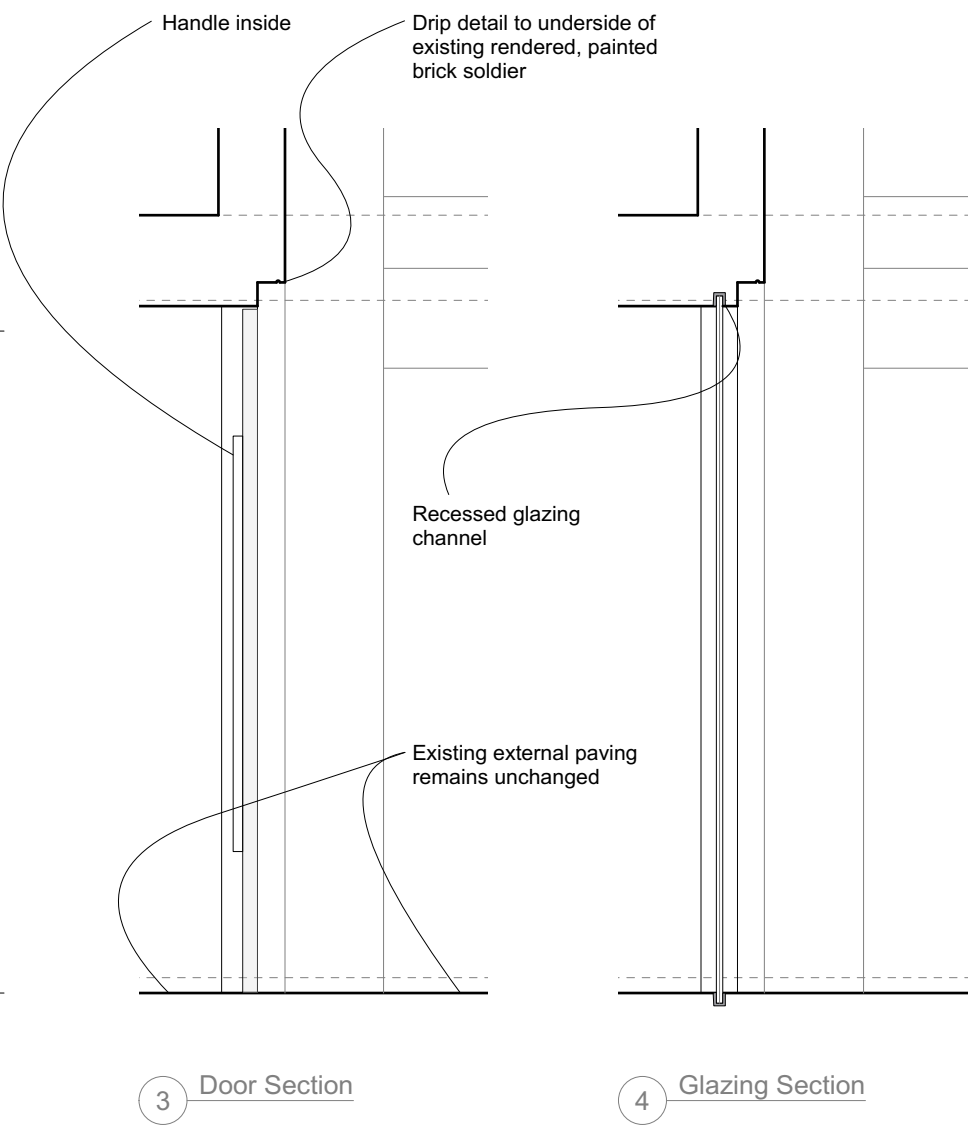

3 Door Section

4 Glazing Section

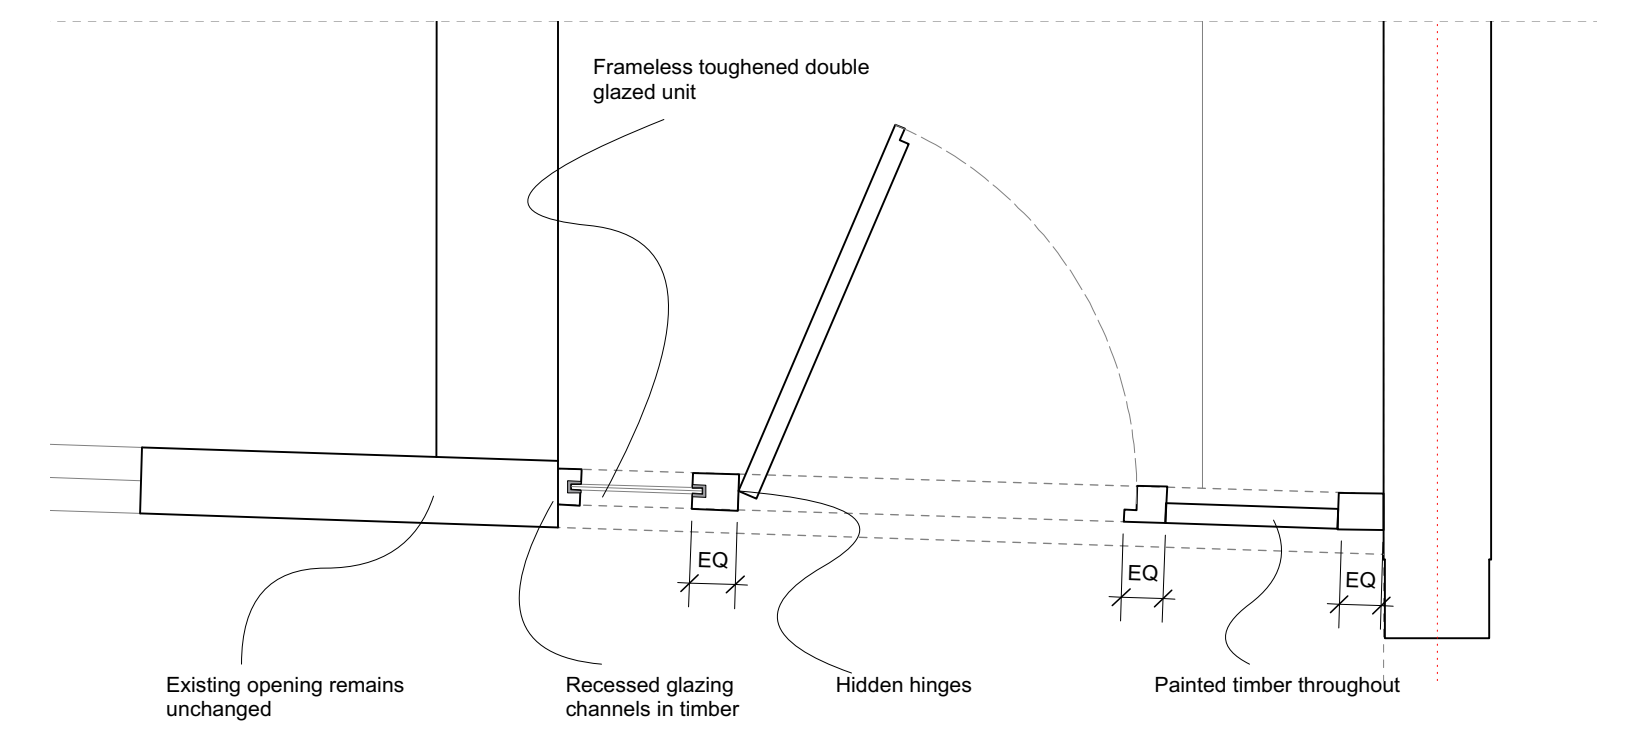

1 Plan of mews style door

Copyright in the design and this drawing is the property of 51% Studios Limited. Reproduction in whole or in part is forbidden without written permission of 51% Studios Limited.

All Dimensions are to be checked on site before any work proceeds. Do not scale this drawing but use only figured dimensions. Any errors or omissions are to be reported to 51%.

The contractor shall submit full size drawings and specifications to 51% for approval, without which, manufacture shall not commence.

This drawing is to be read in conjunction with all the relevant consultants' and / or specialists' drawings/documents, and any discrepancies or variations are to be notified to 51% before work commences.

NOTES		

No.	Date	Issue Notes
<h1>51%</h1> <p>1A Cobham Mews, Agar Grove, London NW1 9SB t. 44 [0] 8456 123 991 www.51pct.com</p>		
Project		
1 Eglon Mews, London, NW1 8YS		
Client		
Anastasia Barker-Laszczak		
Status		
Planning		
Drawing		
Mews Style Door Details		
Project Architect	Project ID	
51%	1132	
Drawn By	Scale	
TS	1:25 @ A3	
Checked By	Drawing No.	Issue
51%	5	-
Date		
May 2015		
File Name		