


EXISTING REAR ELEVATION

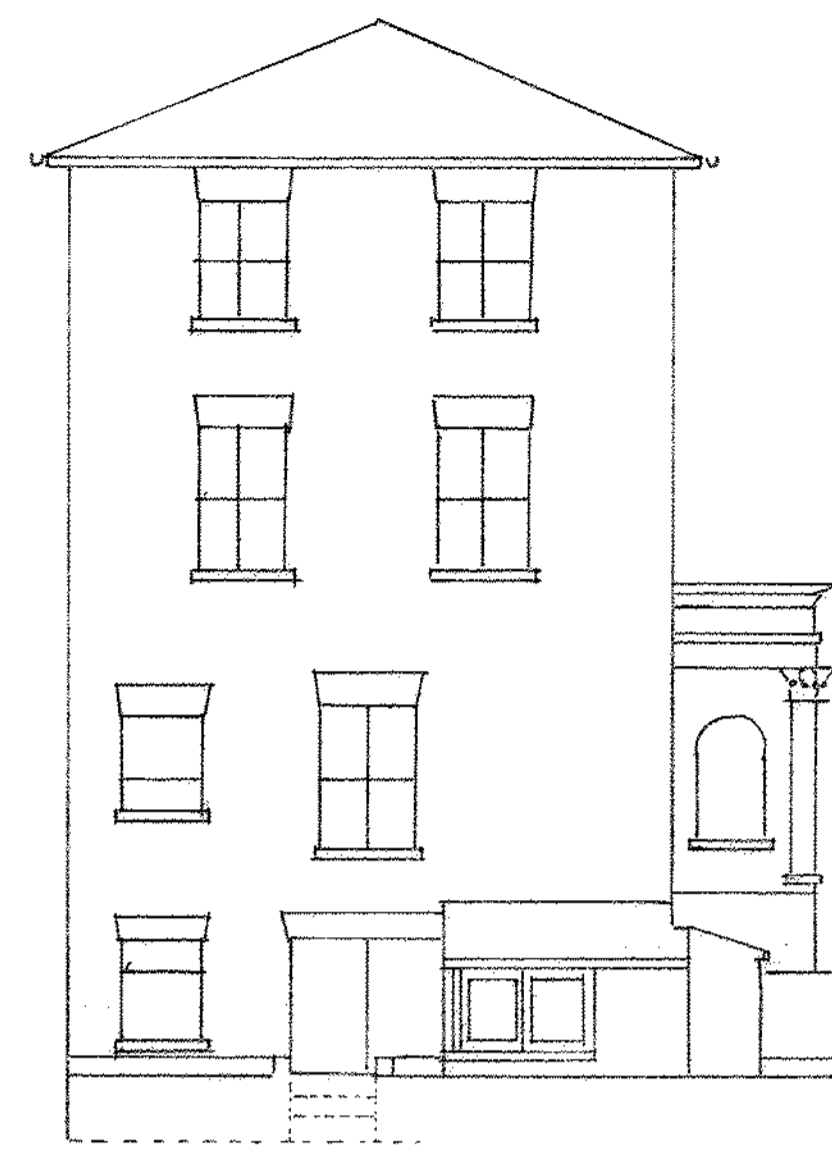


EXISTING SIDE ELEVATION




PROPOSED REAR ELEVATION



PROPOSED SIDE ELEVATION

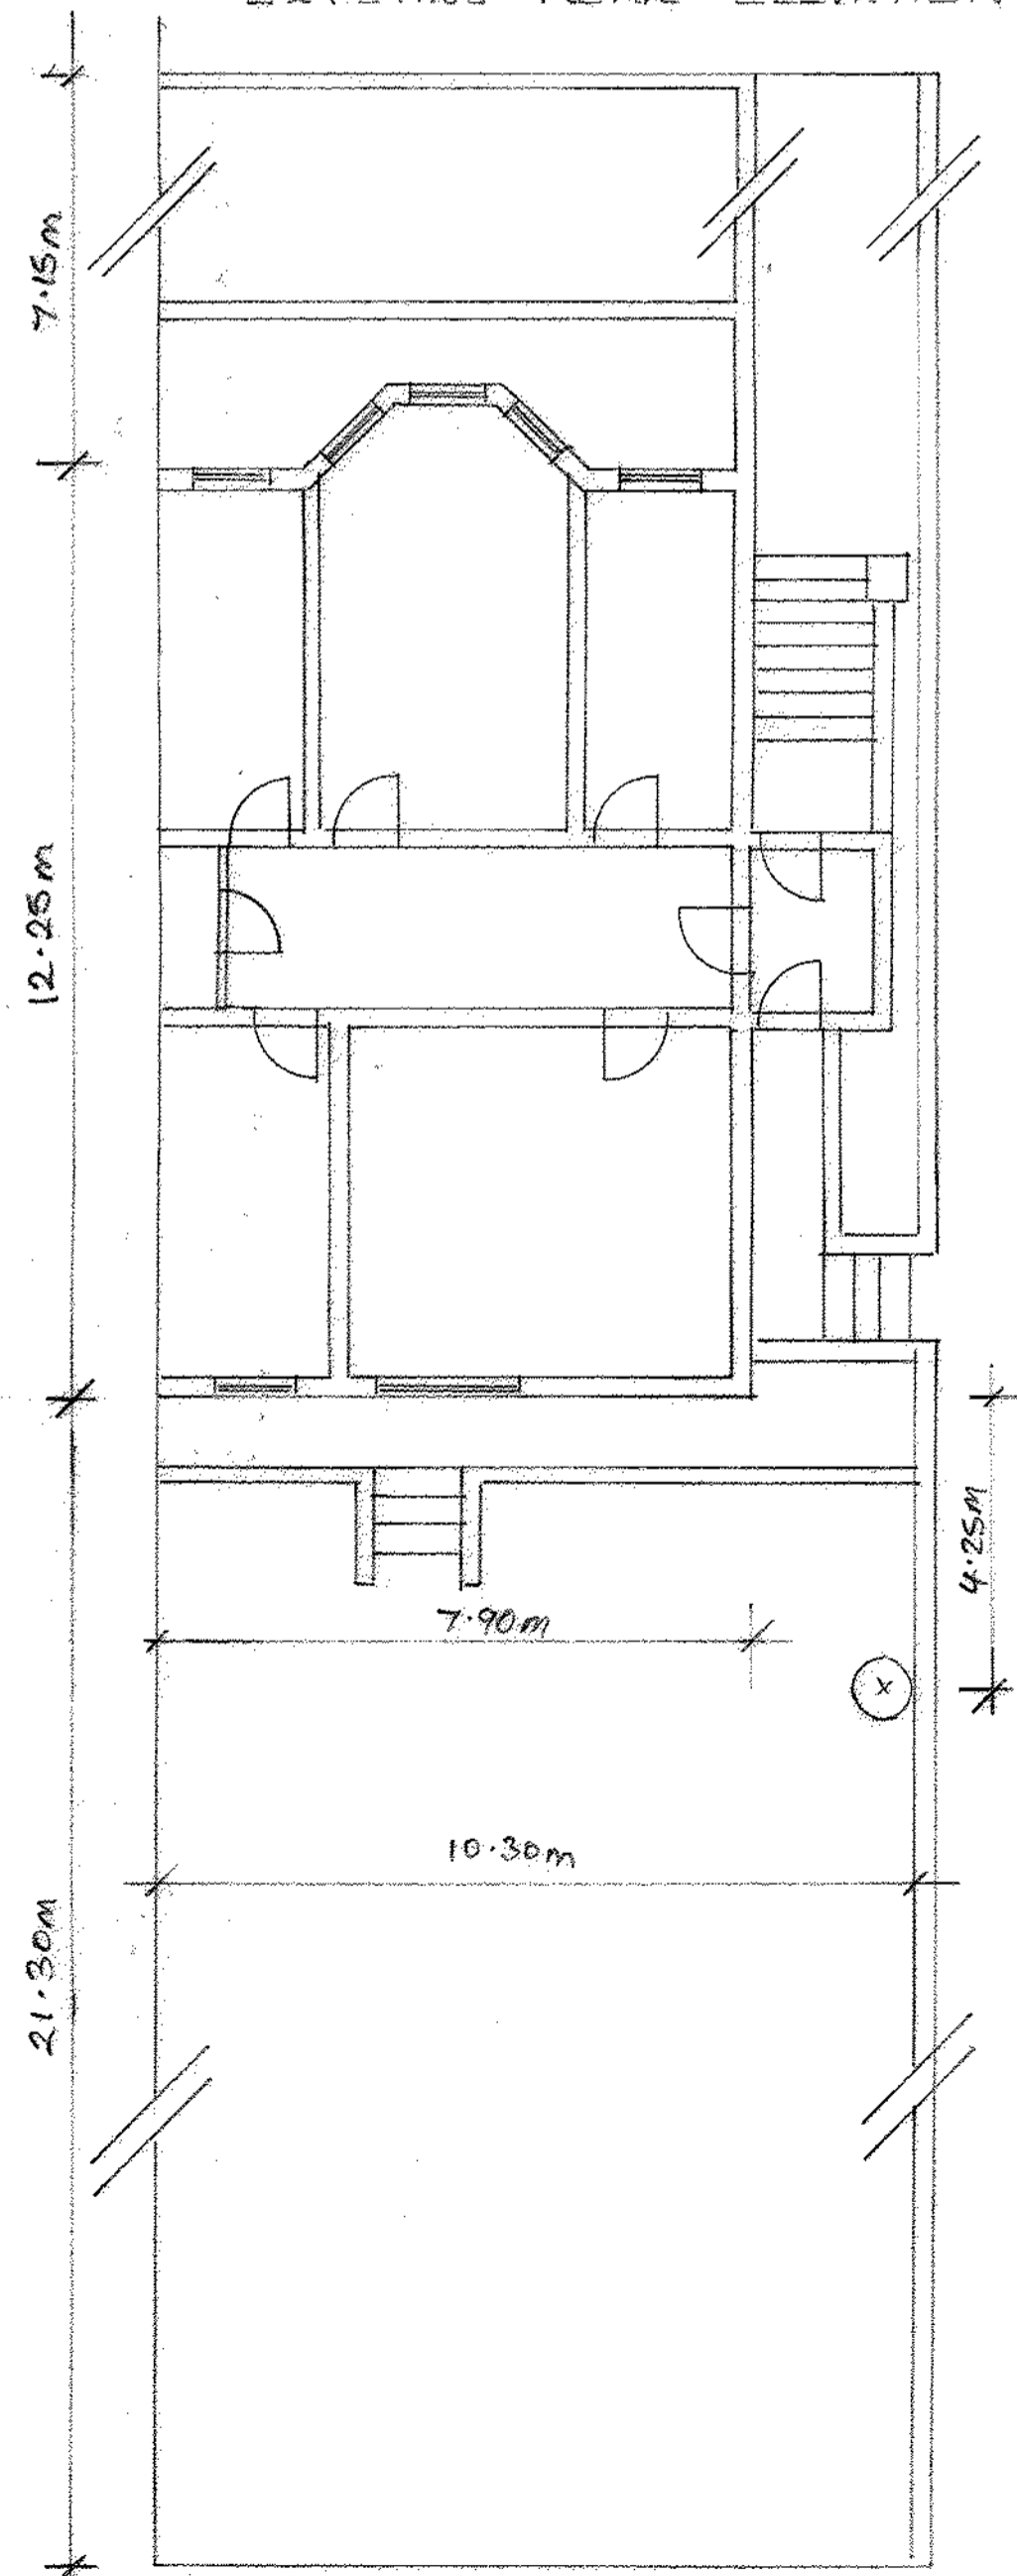

EXISTING PLAN

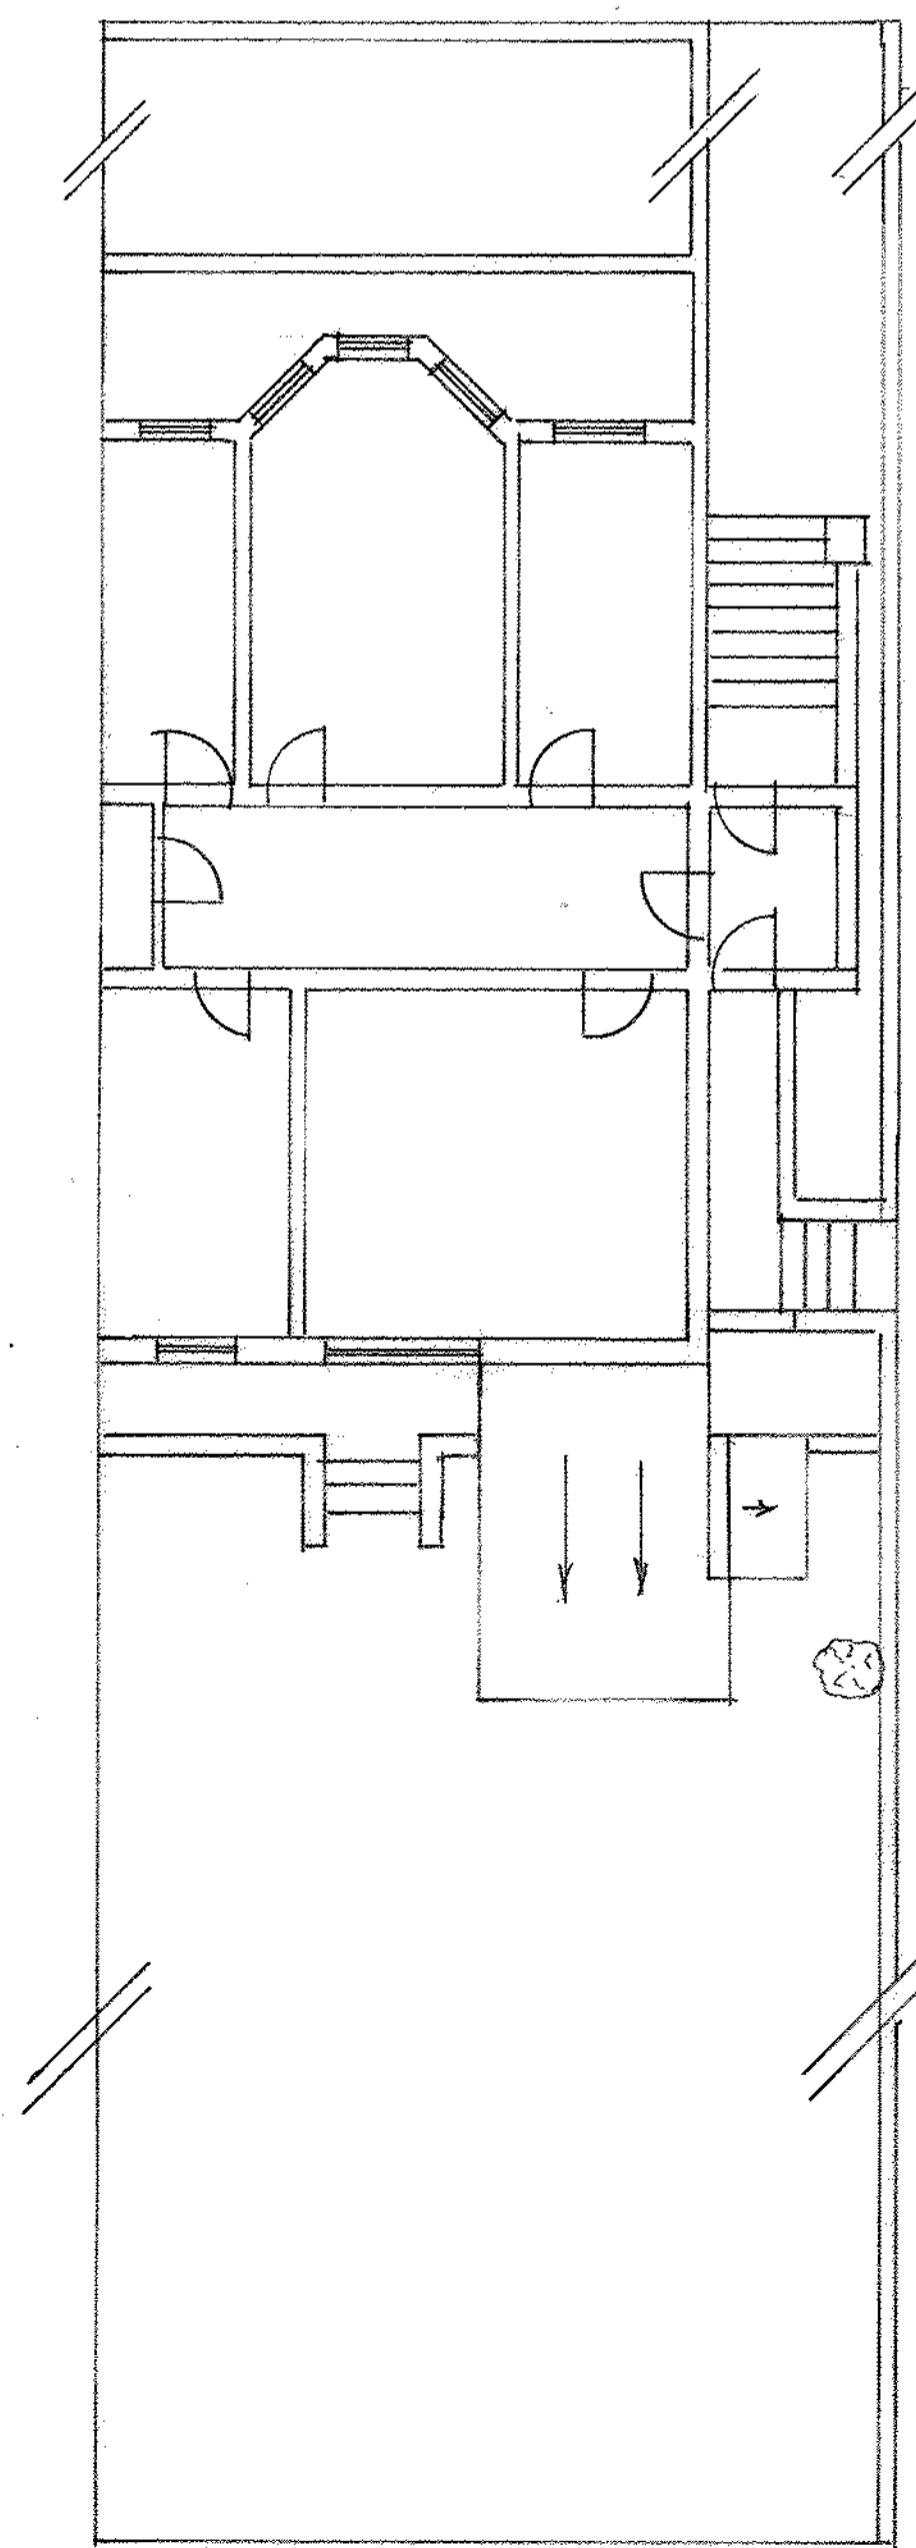

PROPOSED PLAN

DESCRIPTION	
PROPOSED SINGLE STOREY REAR EXTENSION	
DRAWING	
EXISTING AND PROPOSED ELEVATIONS AND PLANS	
SITE ADDRESS	
25A CAVERSHAM ROAD KENTISH TOWN LONDON NW6 2DT	
SCALES	
1:100	
DATE	DRAWING N°
27/04/2015	1 CR