


**NOTES**  
 CONTRACTORS MUST VERIFY ALL DIMENSIONS ON SITE BEFORE COMMENCING ANY WORK OR SHOP DRAWINGS. FIGURED DIMENSIONS ARE TO BE USED IN PREFERENCE TO SCALED DIMENSIONS. IF THIS DRAWING EXCEEDS THE QUANTITIES TAKEN IN ANY WAY, THE ARCHITECTS ARE TO BE INFORMED BEFORE THE WORK IS INITIATED.  
 SEIFERT COPYRIGHT

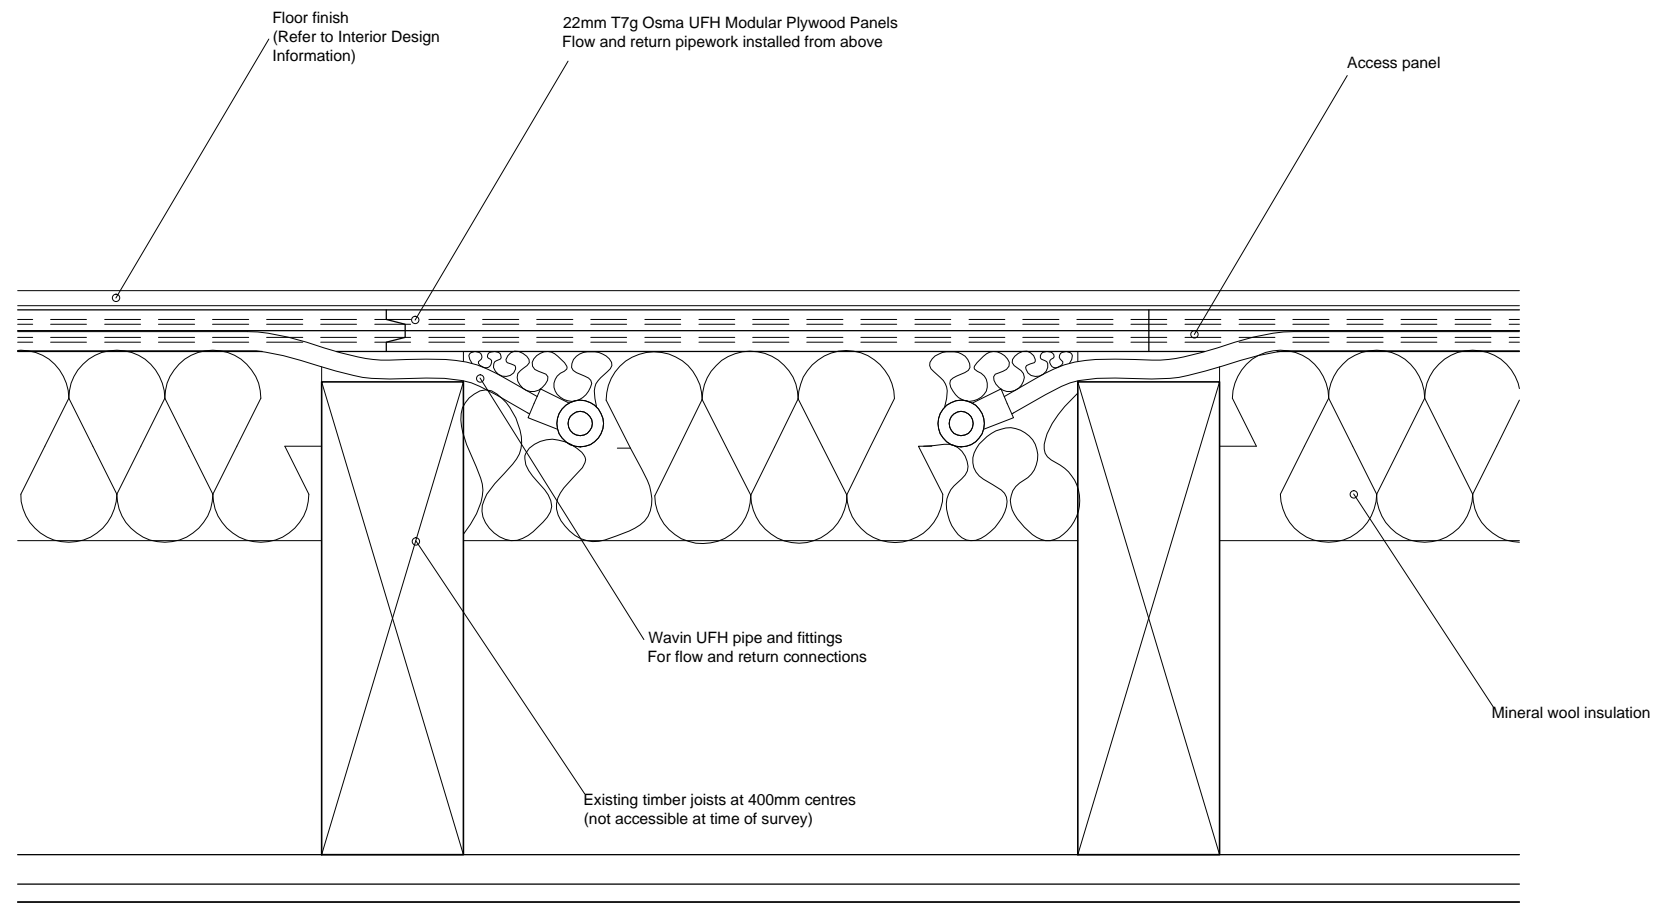

NOTE: Plywood subfloor panels to be laid staggered

REV.	DESCRIPTION	DATE	INIT.
-	FIRST ISSUE	21.04.15	JZ



York House  
 1 Seagrave Road  
 London  
 SW6 1RP  
 T: 020 7935 6984  
 F: 020 7486 6507  
 www.sigma-architects.com

STATUS LICENCE DESIGN  
 CLIENT John Seifert  
 JOB 5 Chester Terrace  
 Regents Park, NW1 4ND  
 TITLE UNDERFLOOR HEATING  
 TYPICAL DETAIL

SCALE A1 @ 1:2  
 A3 @ 1:4  
 DRAWING No. SA 0815/820  
 DATE 21/04/15  
 REVISION No. -

