
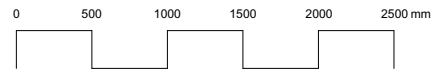


1 Full Elevation of Garden from 58 Stanhope St
Scale: 1:200

New conservatory structure by UltraFrame Ltd.

New double glazed windows and doors in UPVC frames

Obscured glass double glazed rooflights in UPVC frames

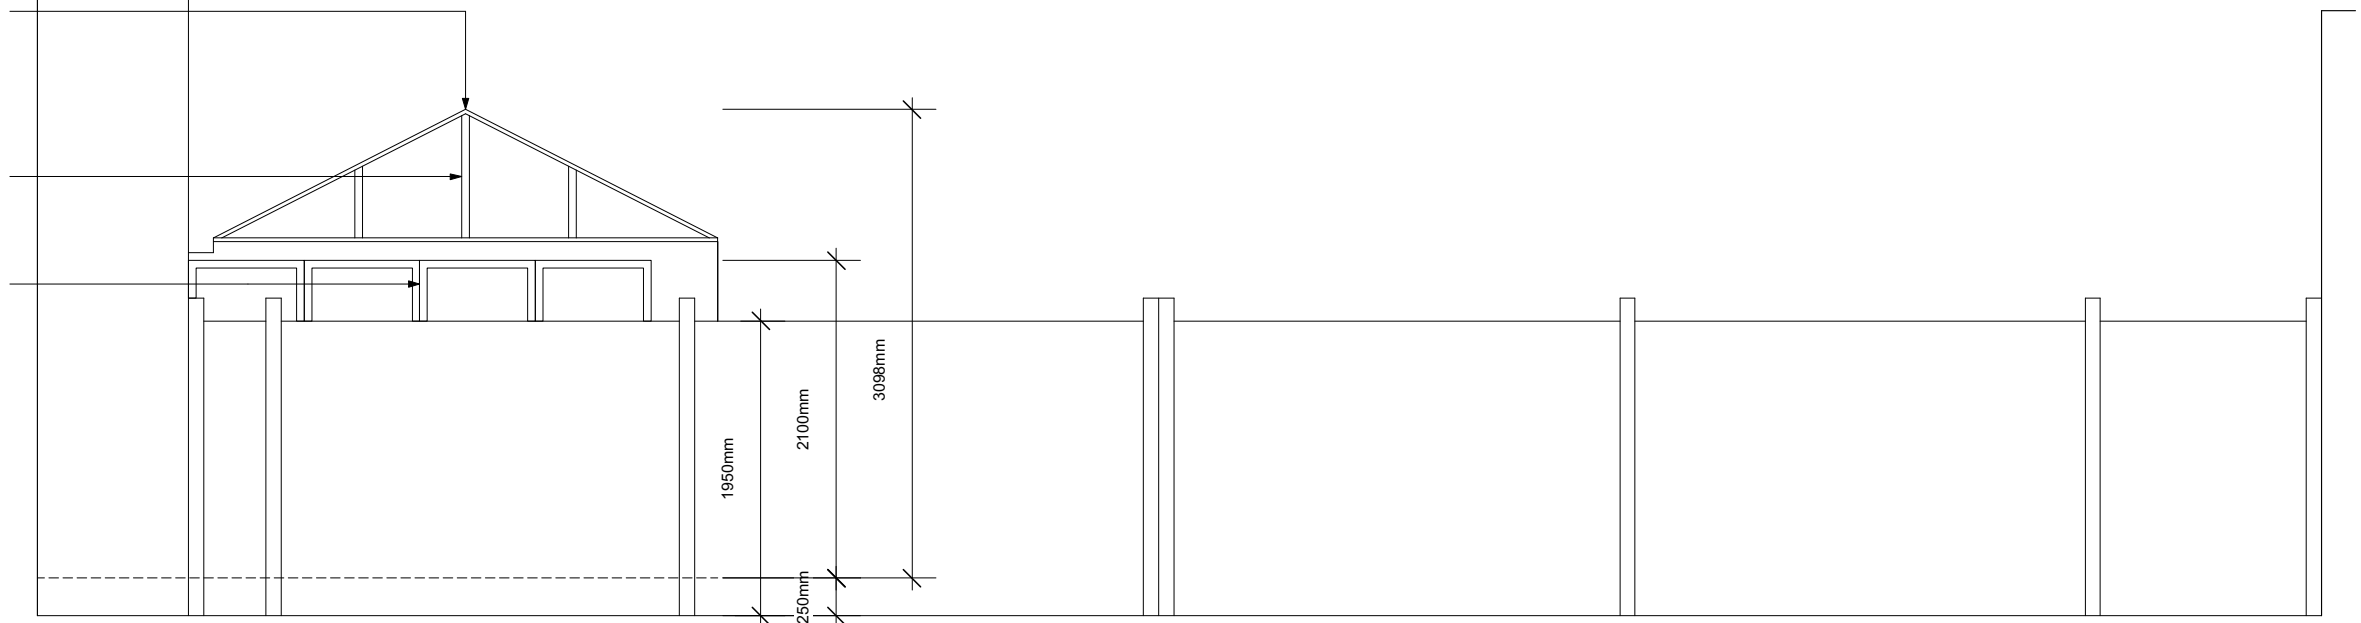

revisions
P02 14/05/15 ISSUED FOR PLANNING PERMISSION

david stanley architects ltd 99 john ruskin street London SE5 0PQ telephone +44 (0)20 7708 1716 mobile +44 (0)7977 518 187 e-mail dstanleyarchitects@mac.com		project 60 STANHOPE STREET, NW1 3EX for EMANUELLA GEORGIU site SIDE (BOUNDARY) ELEVATION PROPOSED - FROM 58 STANHOPE ST
status 14/05/15 ISSUED FOR PLANNING PERMISSION To be read in conjunction with all relevant information - do not scale	scale 1:50 size A3 drawing number 1506-50302 rev. P02	