
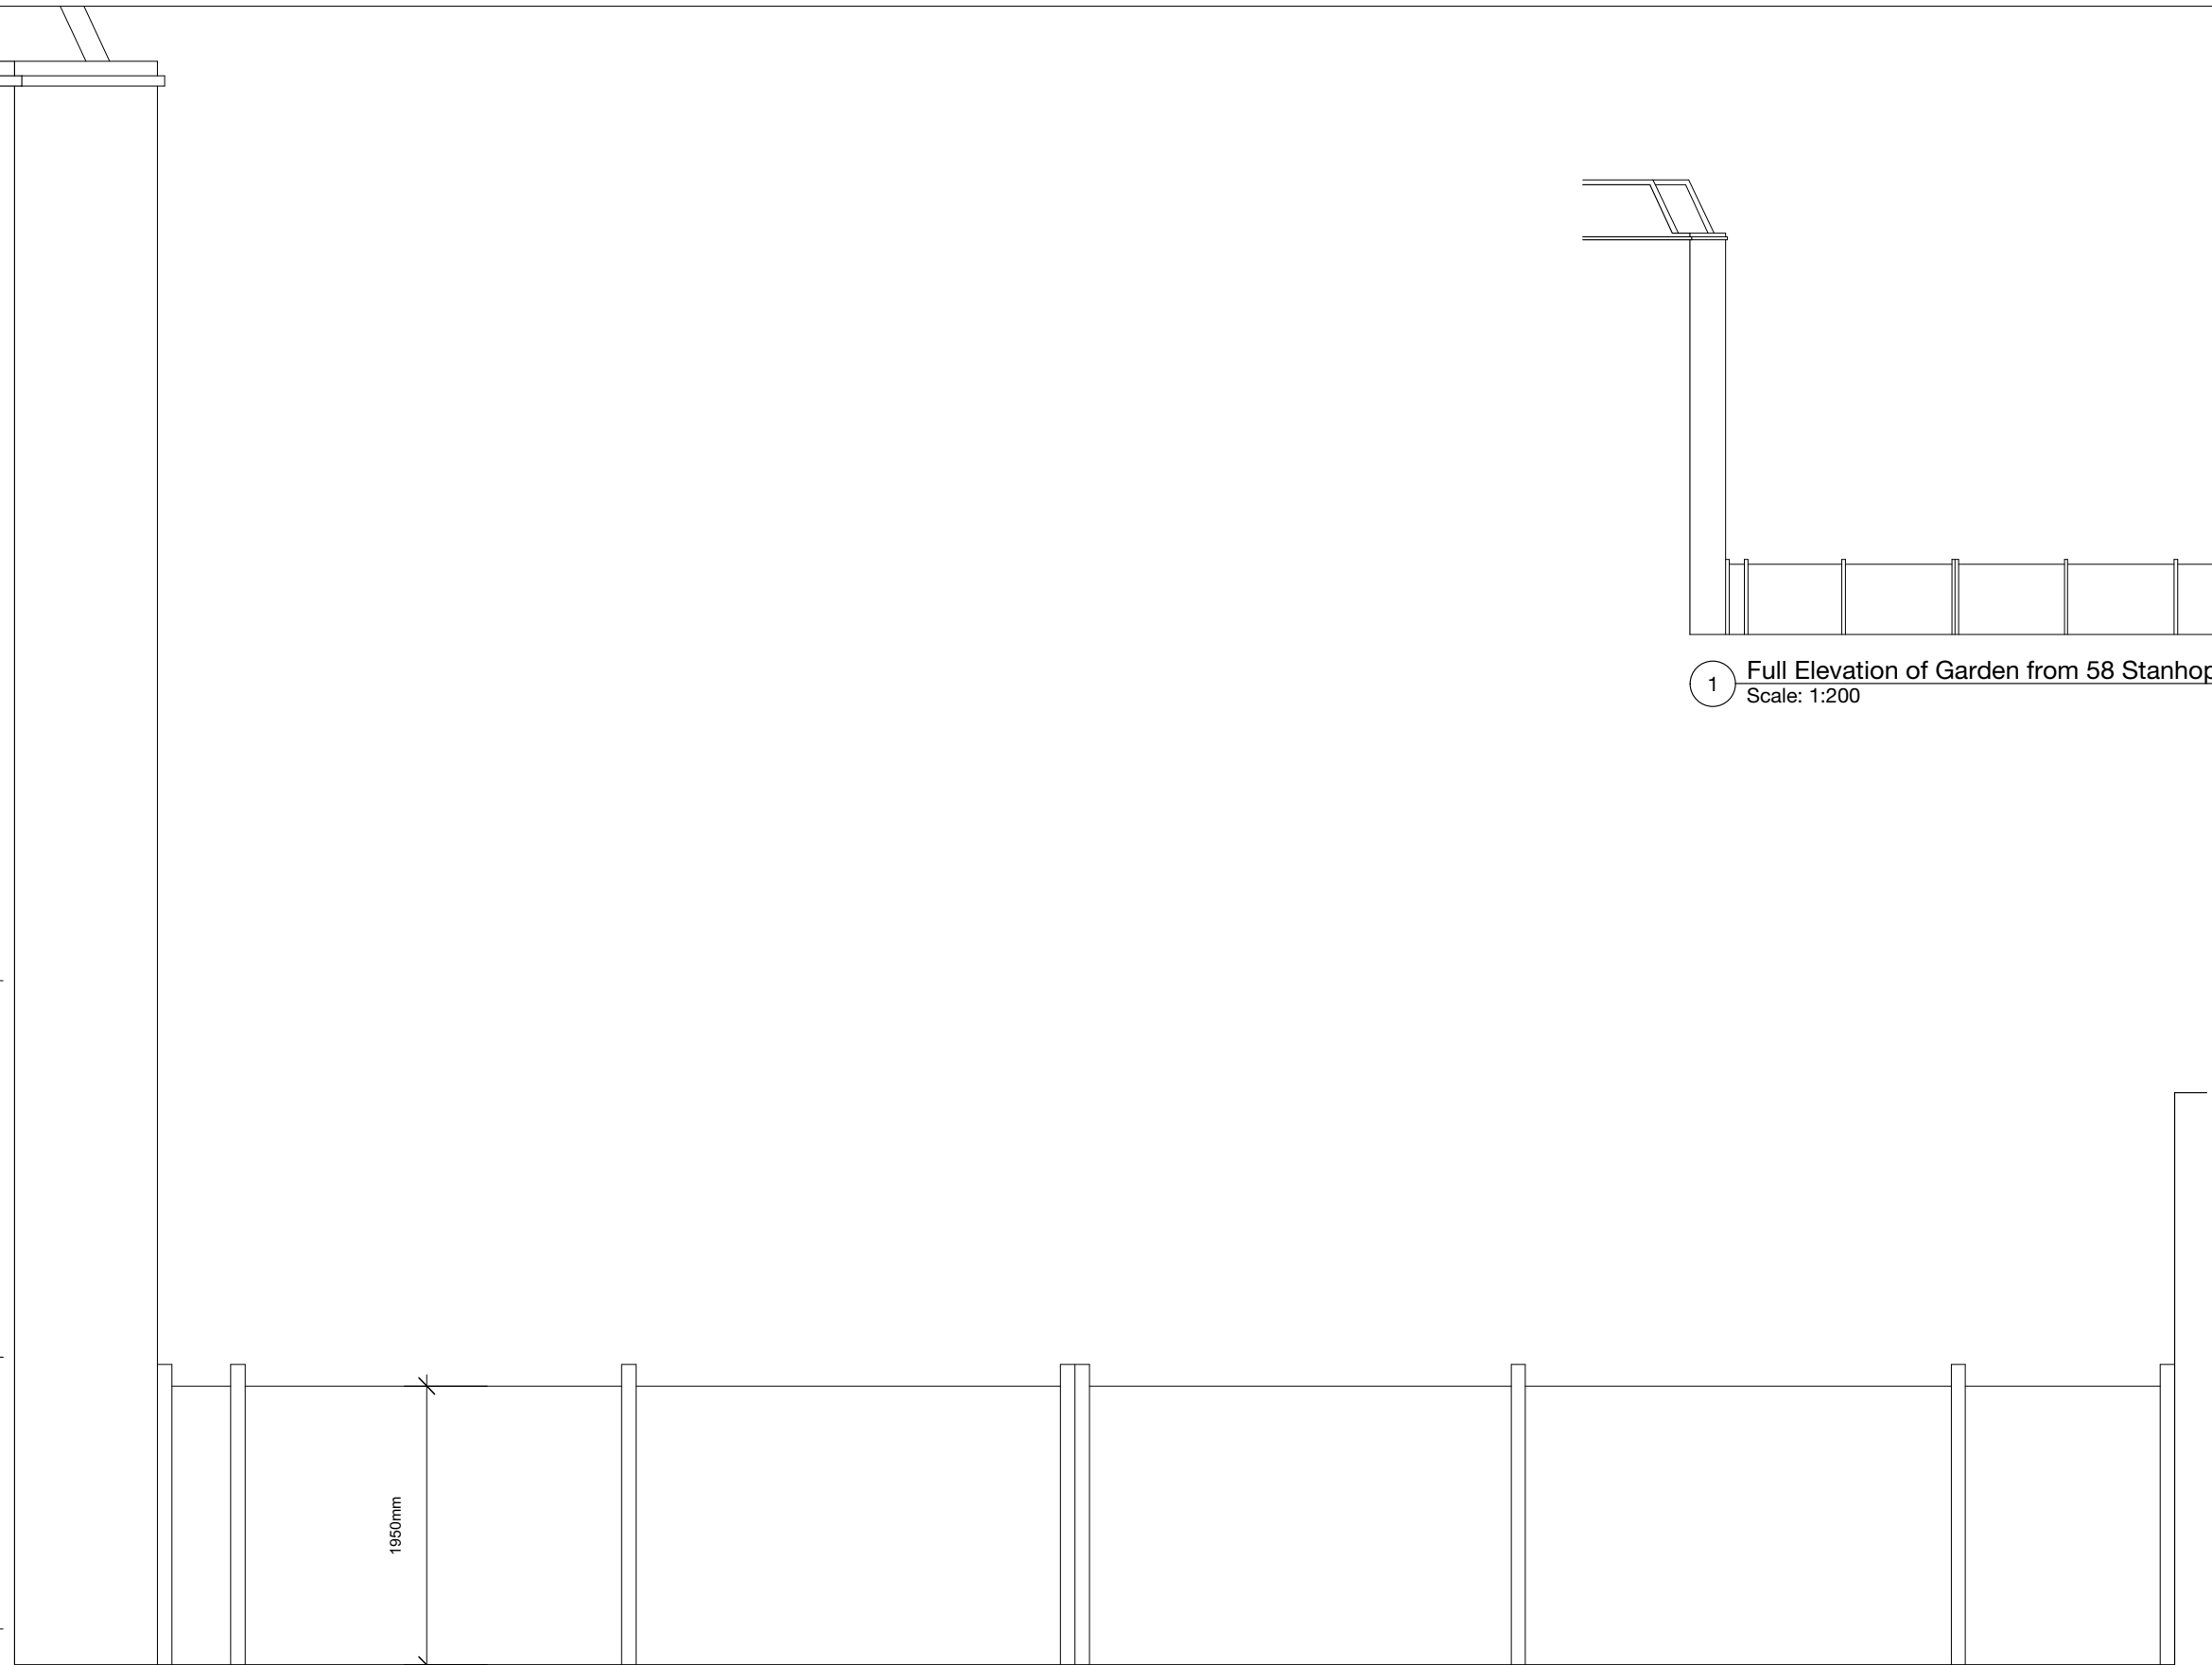
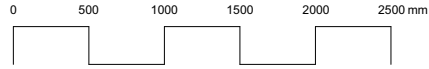


1 Full Elevation of Garden from 58 Stanhope St
Scale: 1:200

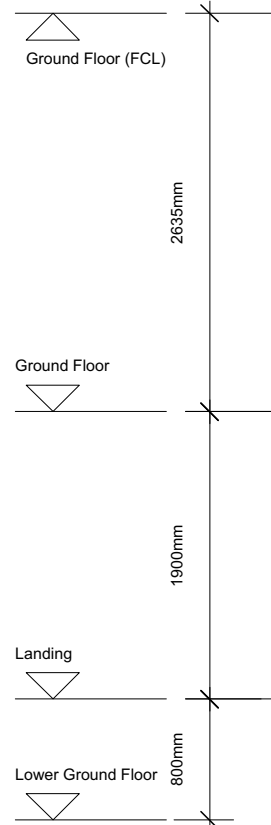

revisions
P02 14/05/15 ISSUED FOR PLANNING PERMISSION

david stanley architects ltd
99 john ruskin street
London SE5 0PQ
telephone +44 (0)20 7708 1716
mobile +44 (0)7977 518 187
e-mail dstanleyarchitects@mac.com

project 60 STANHOPE STREET, NW1 3EX
for EMANUELLA GEORGIU
site SIDE (BOUNDARY) ELEVATION
EXISTING - FROM 58 STANHOPE ST

status	14/05/15 ISSUED FOR PLANNING PERMISSION <small>To be read in conjunction with all relevant information - do not scale</small>	scale	1:50	size	A3	drawing number	1506-50032	rev.	P02
--------	--	-------	------	------	----	----------------	------------	------	-----