




P 303.1 CYCLE STORAGE - NORTH INTERNAL ELEVATION

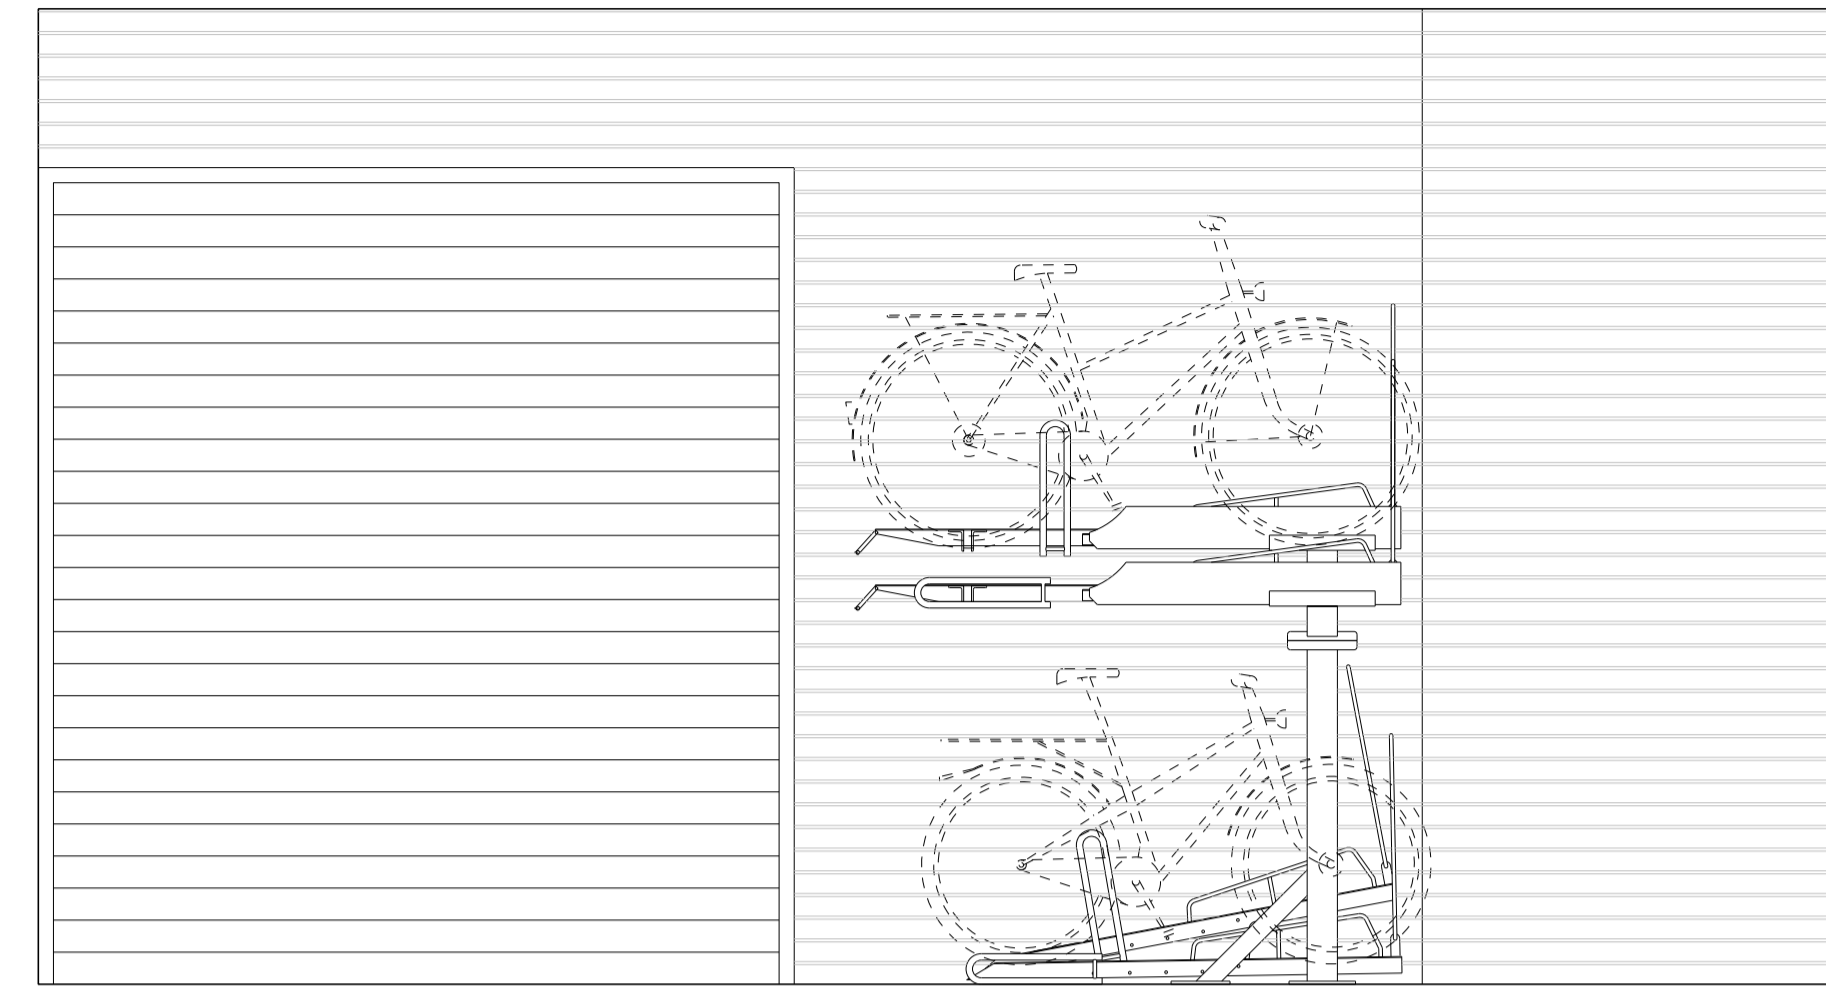

P 303.2 CYCLE STORAGE - NORTH INTERNAL ELEVATION

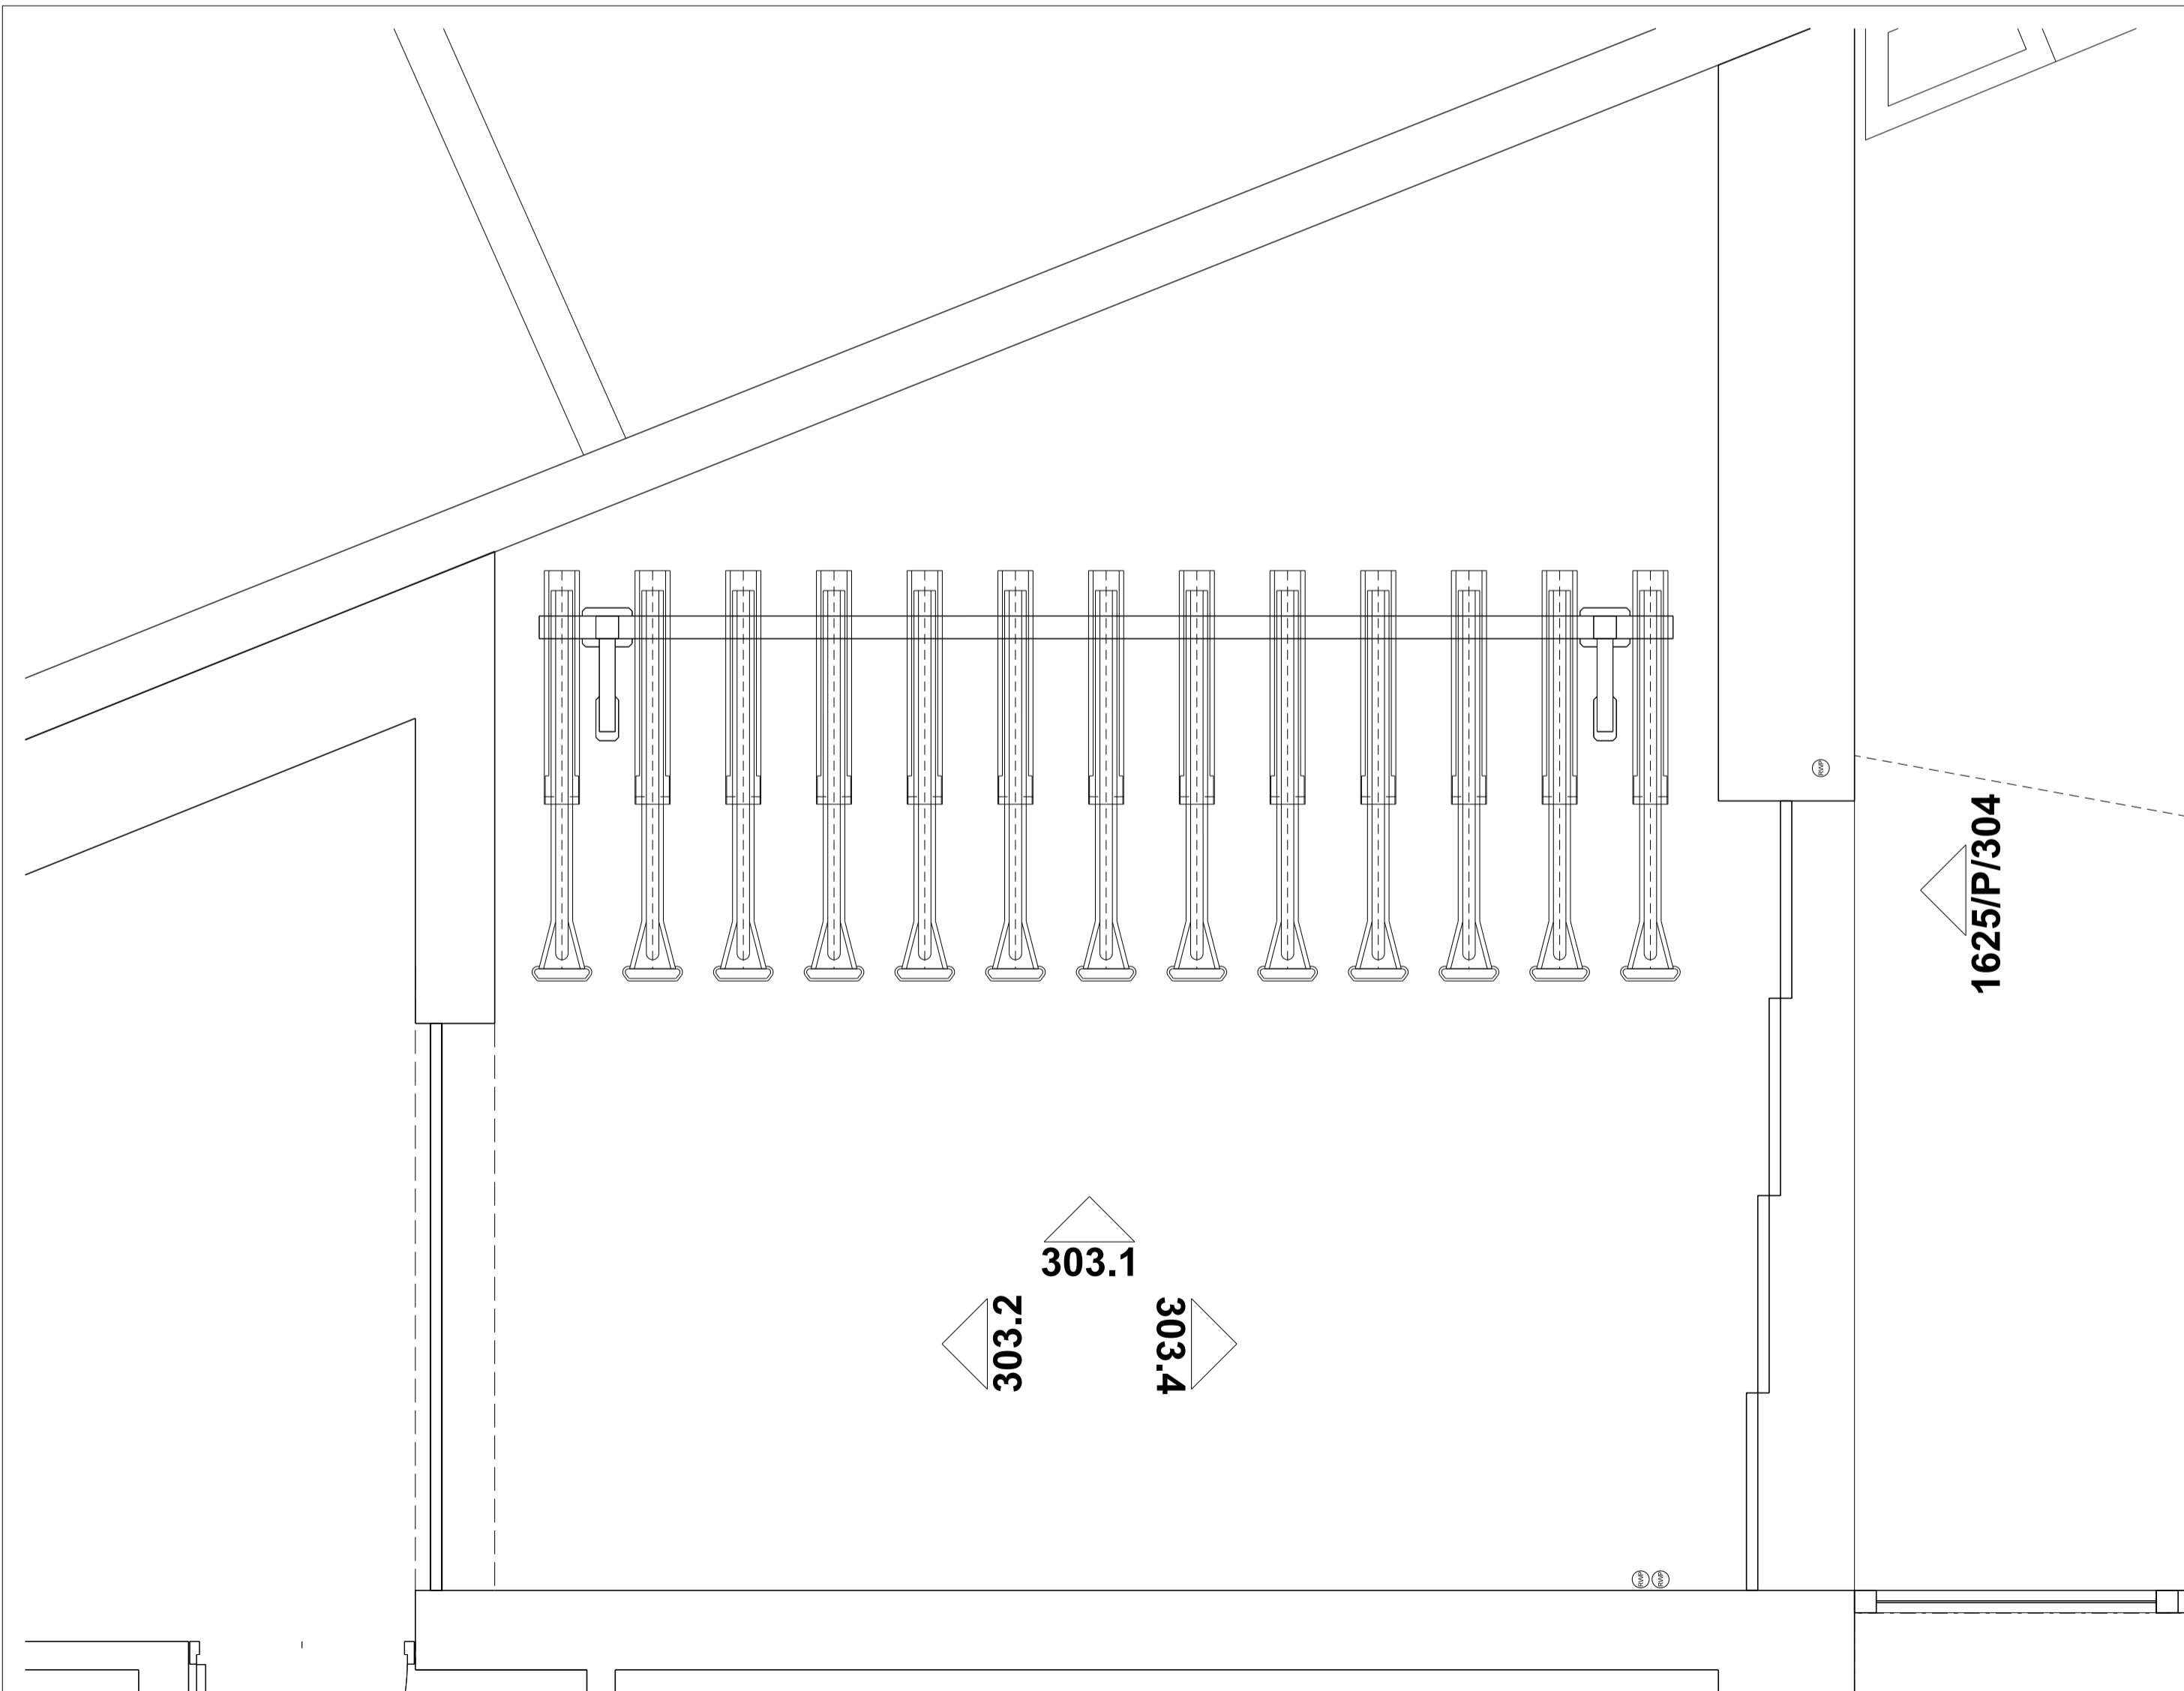

P 303.3 CYCLE STORAGE - LAYOUT PLAN

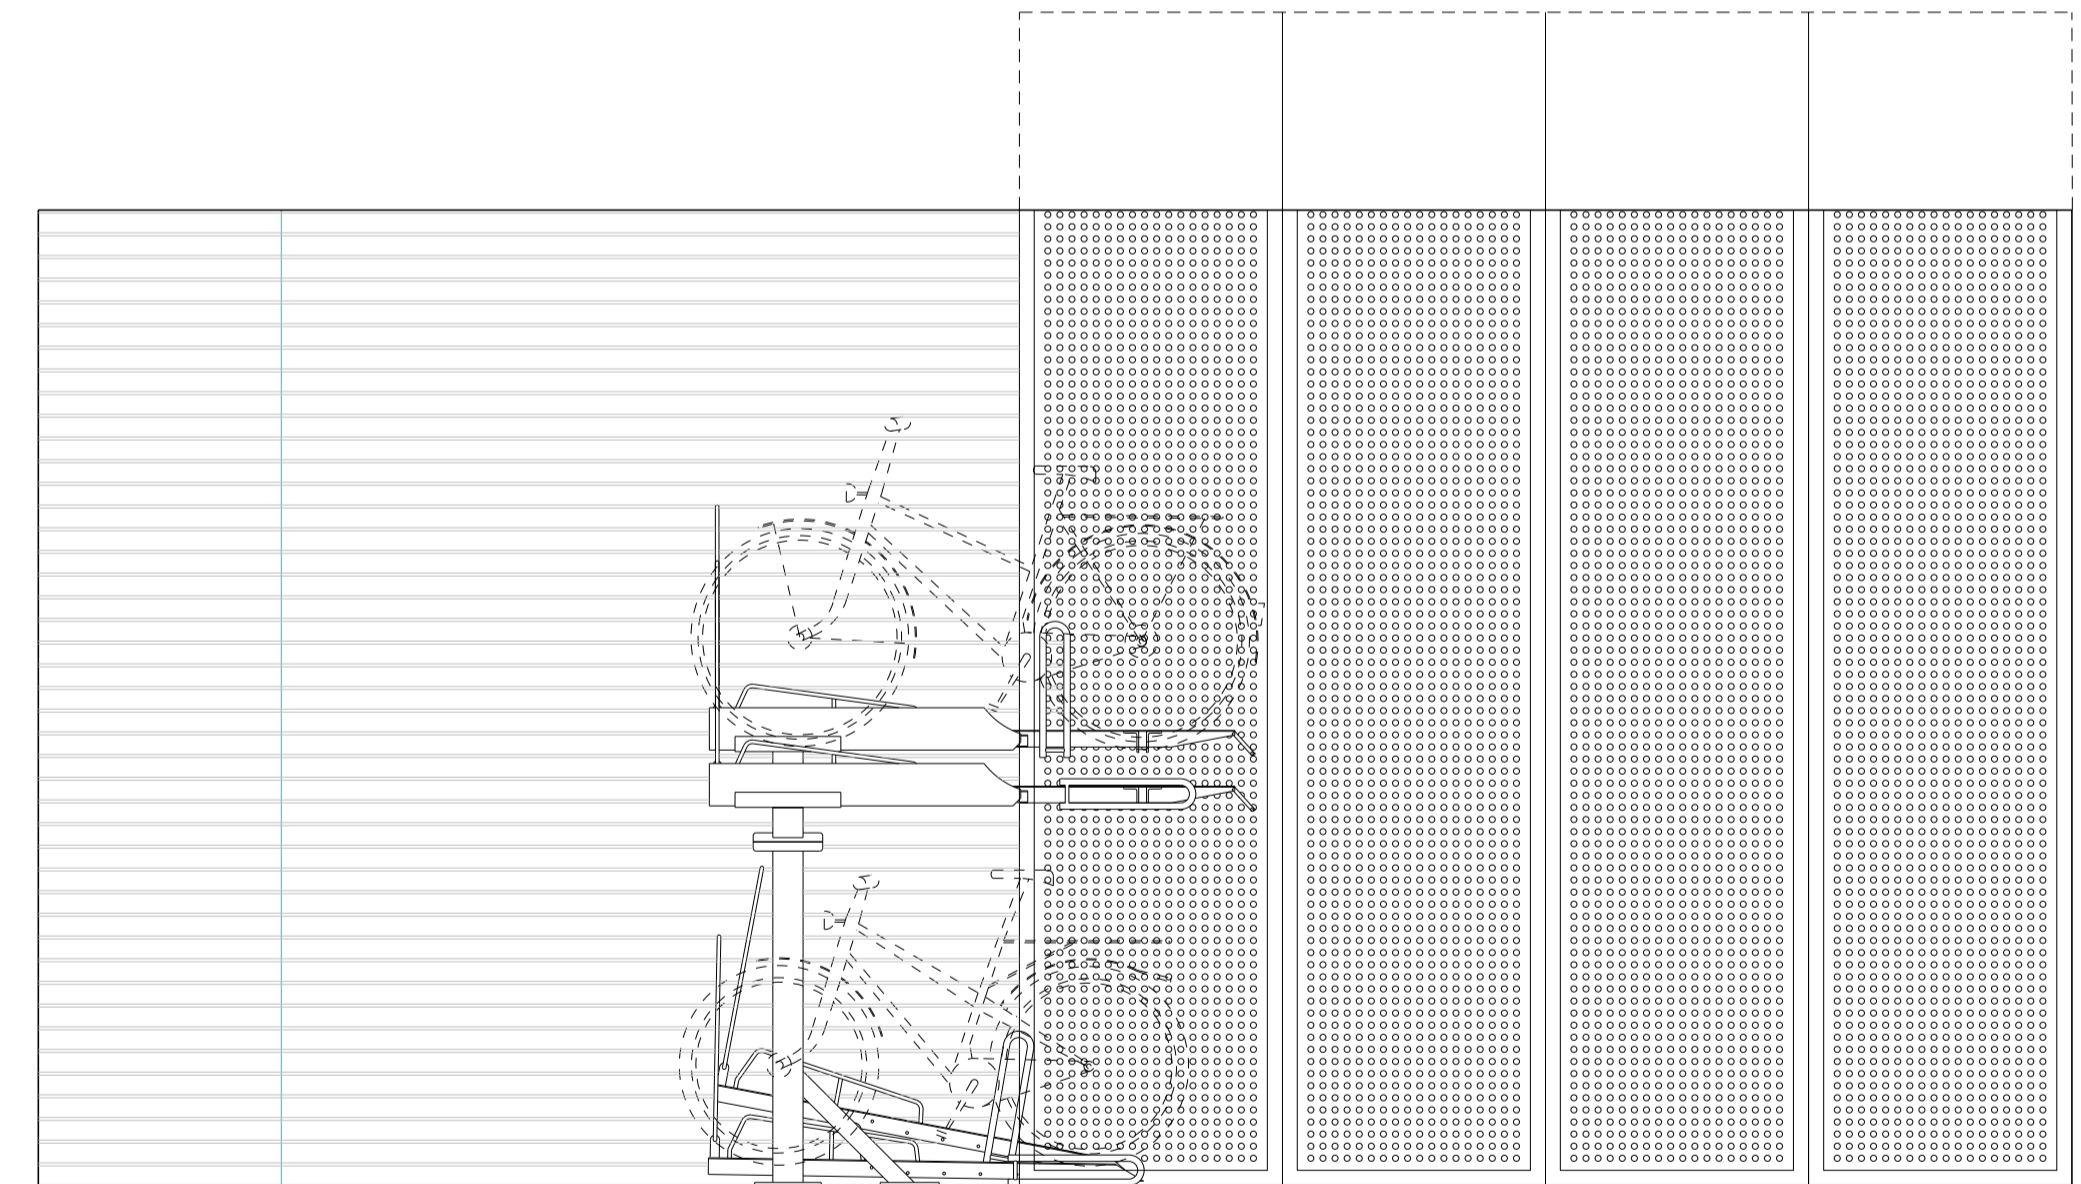

P 303.4 CYCLE STORAGE - WEST INTERNAL ELEVATION

READ IN CONJUNCTION WITH:

1625/P/301 - DETAILS OF CYCLE STORAGE & HARD LANDSCAPING

Amendment _____ Date _____

PLANNING CONDITION DISCHARGE APPLICATION



Job/Drawing No
1625/P/303
Amendment
BRITISH POSTAL MUSEUM & ARCHIVE
MOUNT PLEASANT, LONDON
CYCLE STORAGE
PLAN, SECTION & ELEVATION
Scale 1:25 (1:50 @ A3)
Date MAY 2015
Drawn AT GROUP

Do not scale
Original printed at A1
All dimensions to be checked on site