



1. This drawing is copyright of Camlins and may not be reproduced in whole or in part without the written permission of Camlins.
2. Do not scale from this drawing.
3. All dimensions in millimetres unless otherwise shown.
4. All levels in metres above Ordinance Datum (mAOD) unless otherwise shown.
5. All dimensions to be checked on site and any discrepancies reported to CA before pricing / work starts.
6. Any ambiguities or discrepancies within this drawing or between this drawing and any other information given elsewhere must be reported to Camlins and the CA for clarification before pricing / work proceeds.
7. All drawings to be read in conjunction with other Camlins drawings and specification and with relevant Engineer's and Architect's work packages as appropriate.
8. All works carried out in accordance with the latest British Standards and appropriate codes of practice as a minimum.

KEY:


- Raised Plant Bed
- Bulb Planting Area
- Proposed Plants

DRAWING TO BE READ IN CONJUNCTION WITH THE WRITTEN 'SCHEDULE OF SHRUBS, PERENNIALS, CLIMBING PLANTS, GRASSED AREAS & BULB PLANTING, Ref: LL524 S001 BPMA Plant Schedule

- Climbing plants specified are of self clinging habit/non invasive. Therefore no climbing structure will need to be fixed onto the listed structure.
- All Bulbs to be interplanted within proposed areas after shrub and herbaceous planting is completed as equal mix at spaces specified on Plant Schedule LL524 S001 BPMA Planting Schedule.
- Individual planters to be irrigated with drip irrigation system installed during courtyard construction. 3-5mm/m2/day suggested provision to be made.
- Modular Planter to be specified by Architect.

Revisions

Rev	Date	Description:	Revised by	Checked by
-	-	-	-	-

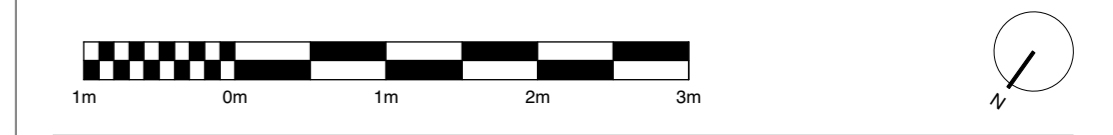

Planning

BPMA
Mount Pleasant, London

Planting Plan

Drawing No: LL524-100-0003	Revision: A	Scale: 1:50@A1	Date: 12.05.15
Drawn by AF	Checked by PSS		



Modular Planter suggested by Architect on drawing 1625/P/301 B