


REVISIONS

Rev.	Date	By
A: Section through GF amended. New B1 office space. Flats numbering amended.	15.05.15	LV

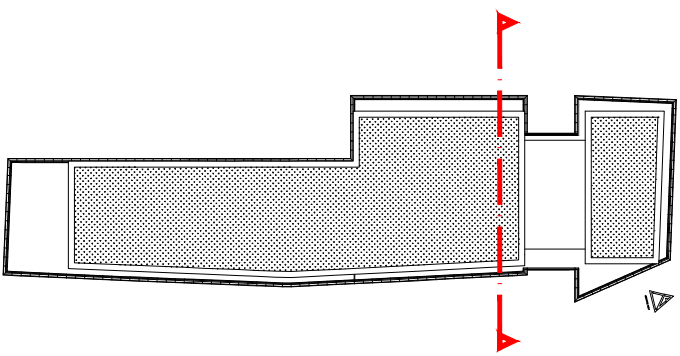


Key Plan



PLANNING APPLICATION

ALL DIMENSIONS TO BE CHECKED ON SITE
WORK TO FIGURED DIMENSIONS ONLY
REPORT DISCREPANCIES TO THE ARCHITECT
AT ONCE BEFORE PROCEEDING

Contemporary Design Solutions

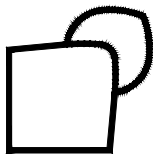

46 Great Marlborough Street
London
W1F 7JW
Telephone: 020 7494 8000 Fax: 020 7494 4944

Client

WARMHAZE LTD

Project Title

All Residential C3 New Build
17, 27 & 25 Ferdinand Street,
LONDON NW1

Drawing Title

Proposed Section CC'

Scale 1: 100@A1, 1:200@A3 Date December 2014

Drawn	SP	Checked	LV
Drawing No.			Rev.

141205-A(GA)302

A

CAD plot date: 15 May 2015 - 09:27am

