

This drawing is the property of Roselind Wilson Design  
Do not scale from this drawing, all dimensions must be  
checked on site before any works are undertaken

**DRAWINGS NOT FOR CONSTRUCTION**

Revision	Date	Notes

Notes

**COMMENTS FOR CONTRACTOR**

**ROSELIND WILSON DESIGN**  
LONDON | CAPE TOWN

9 Lonsdale Road, London, NW6 6RA  
Tel: 020 3371 1779 Fax: 020 3004 8473  
www.roselindwilsondesign.com

project  
**24 Beisize Park**

drawing  
**Proposed AC Enclosure  
Top View and Side View**







initial issue date  
**05.05.2015**

scale  
**1:100 @ A3**

job no  
**RWD121**

drawing No  
**RWD121\_PA\_102**

revised  
**-**

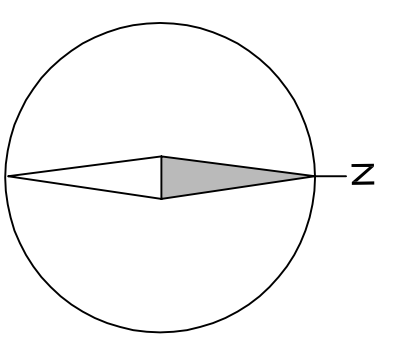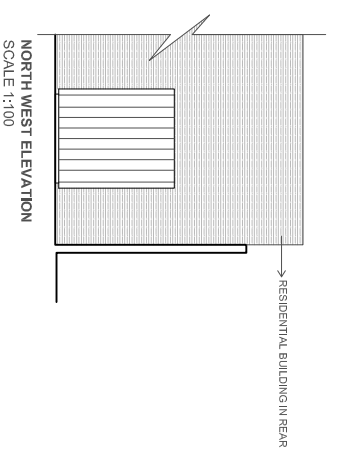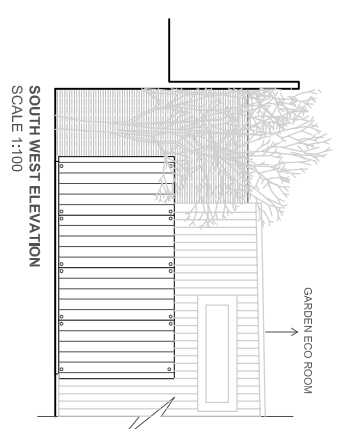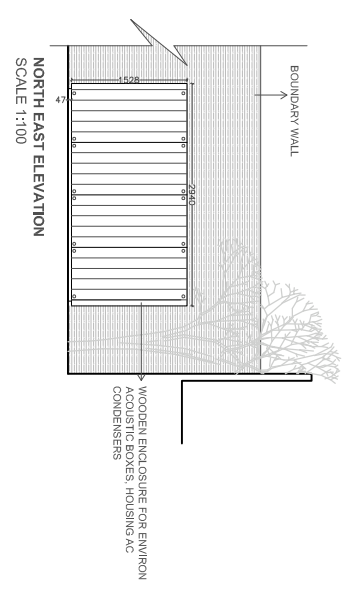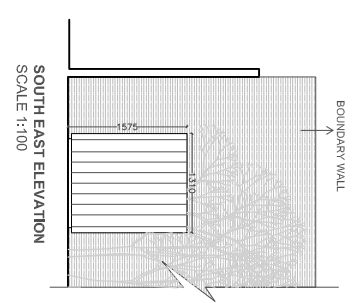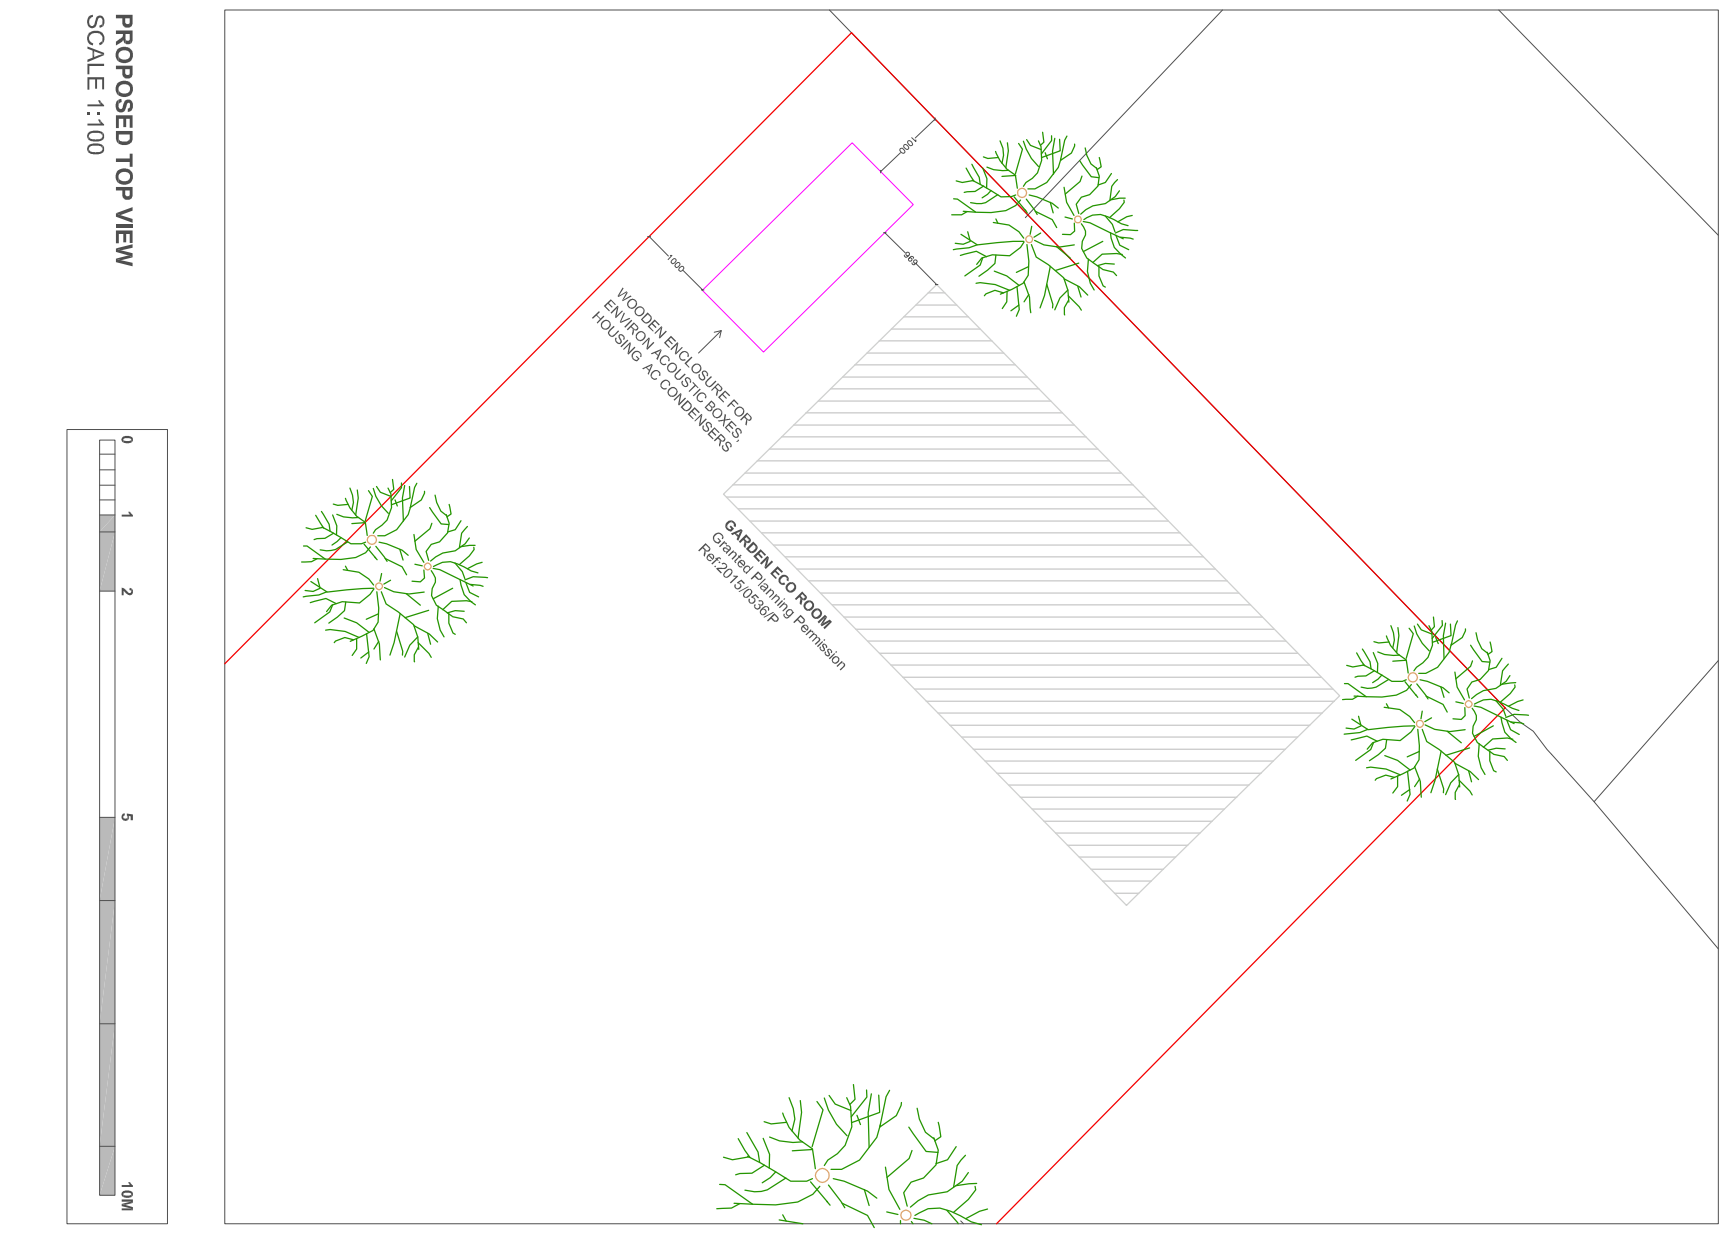

**PROPOSED TOP VIEW**  
SCALE 1:100

