


notes

This drawing to be read in conjunction with all relevant consultants, sub-contractors and specialists drawings.


All dimensions and levels are to be checked on site before any work commences and any discrepancies are to be reported to the relevant Project Manager.

Partial Service: Any discrepancies or any other information are to be advised to the relevant Project Manager and action sought before the implementation of the detail.


Responsibility is not accepted for errors made by others in working from this drawing. The contractor should check all dimensions on site, any error or omission should be reported to CMC Projects LLP.

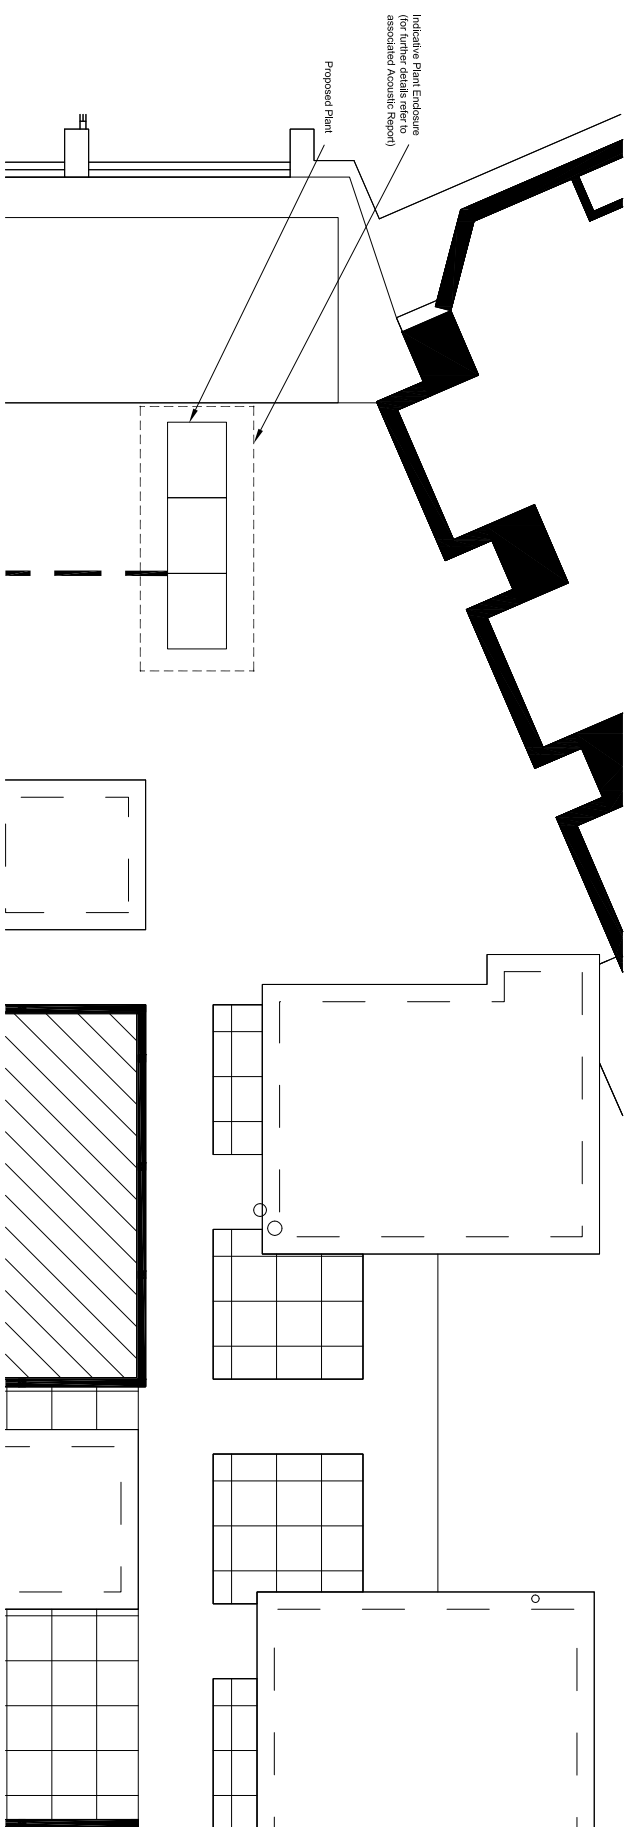

Proposed Plan Extract
Scale 1:100

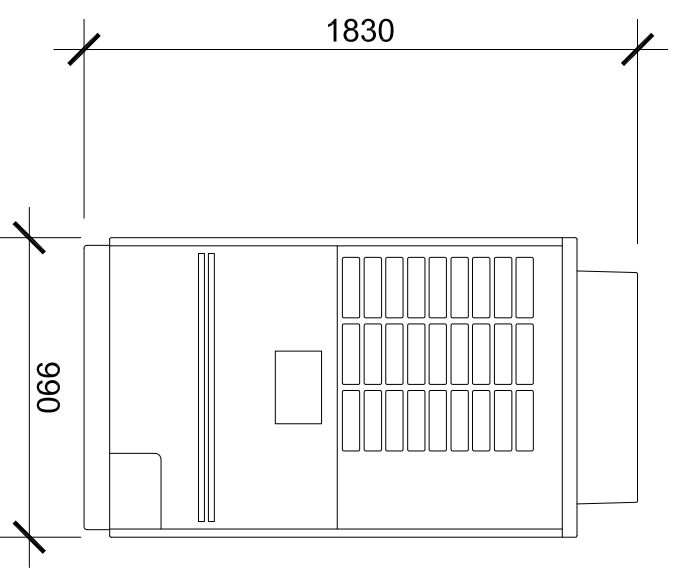

Proposed Plant Elevation
Scale 1:25

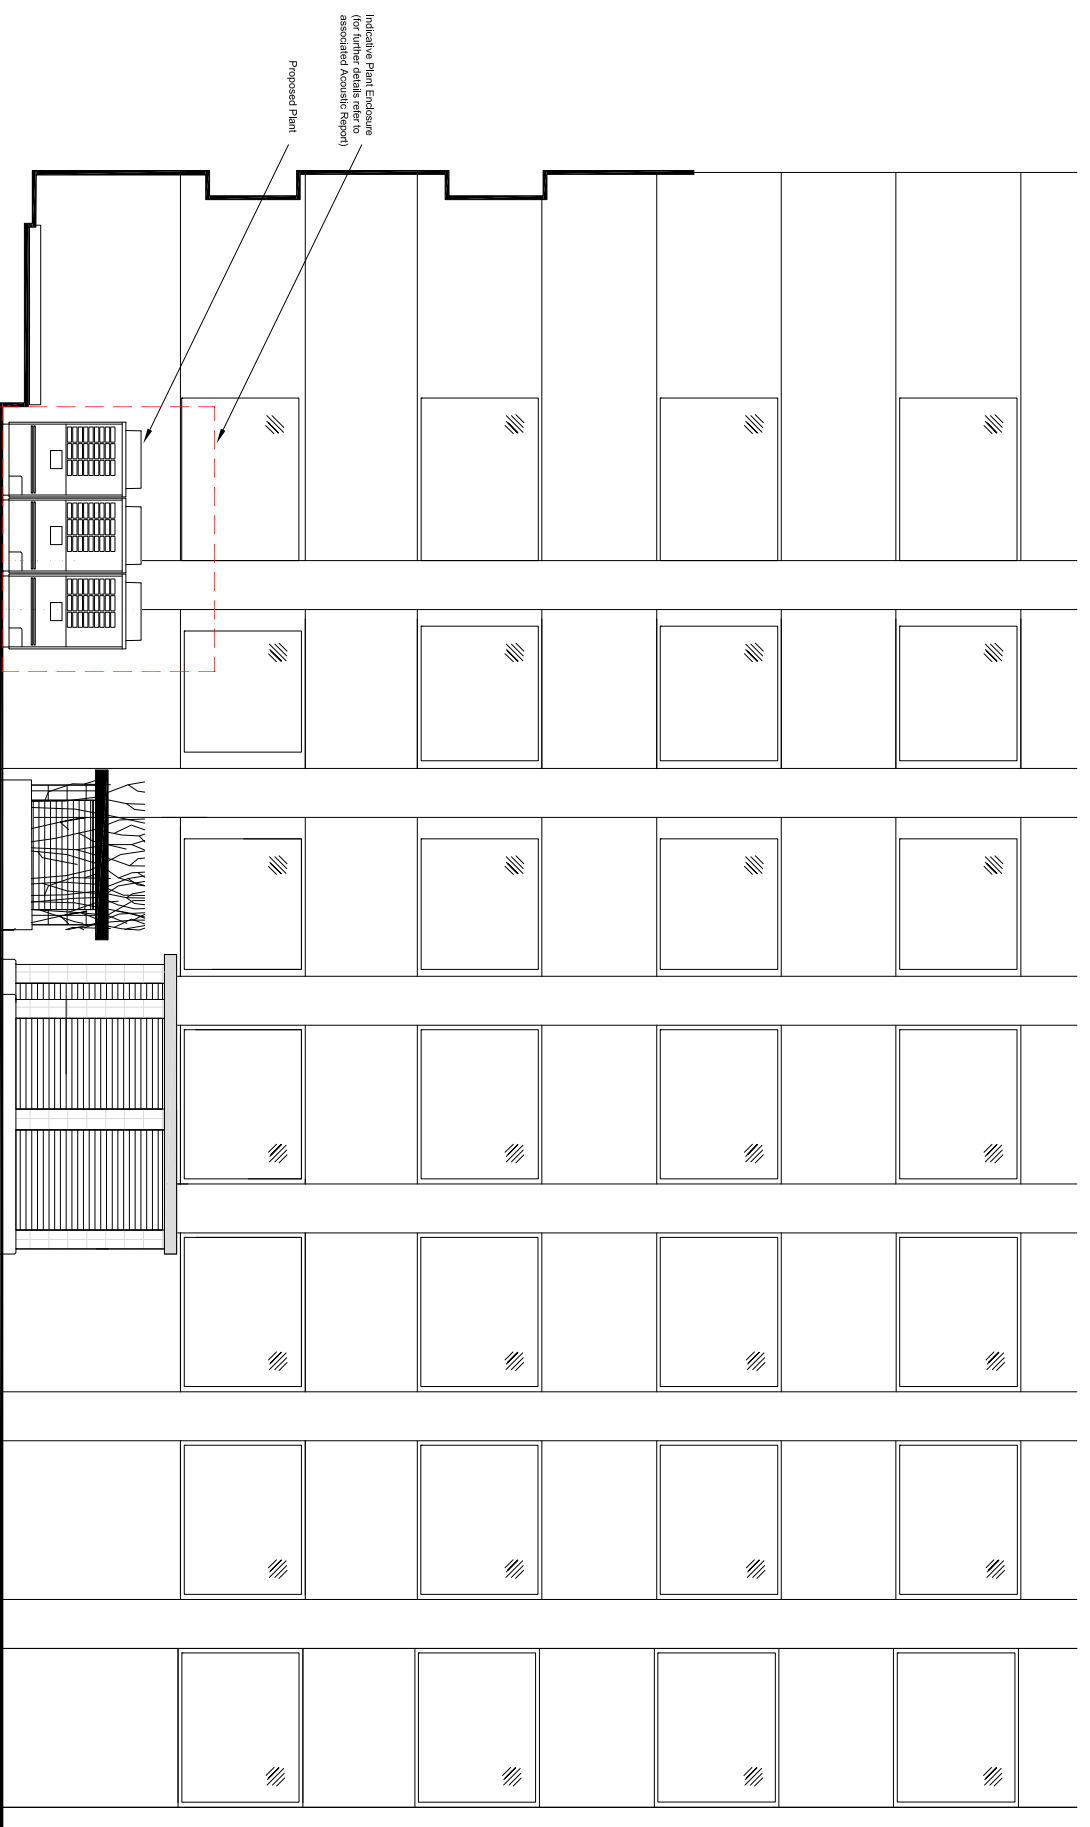

Proposed Roof Top Elevation
Scale 1:100

01 | 20.06.15 | SW | Updated following Acoustic Report
Rev. No Date Revised By Revision



Business

WHSmith EUROPE TRAVEL

Site Address
124 HOLBORN
HOLBORN CIRCUS

Drawing Title
Proposed Plant Elevations

Branch No	She No	Scale	Sheet Size	
3950		1:100	A1	
Drawn by	Date	Checked by	Approved by	
SW	March 15	AC		
DRAWING NUMBER	Project No	Sheet No	Rev No	Status
3948	08	01	P	

