



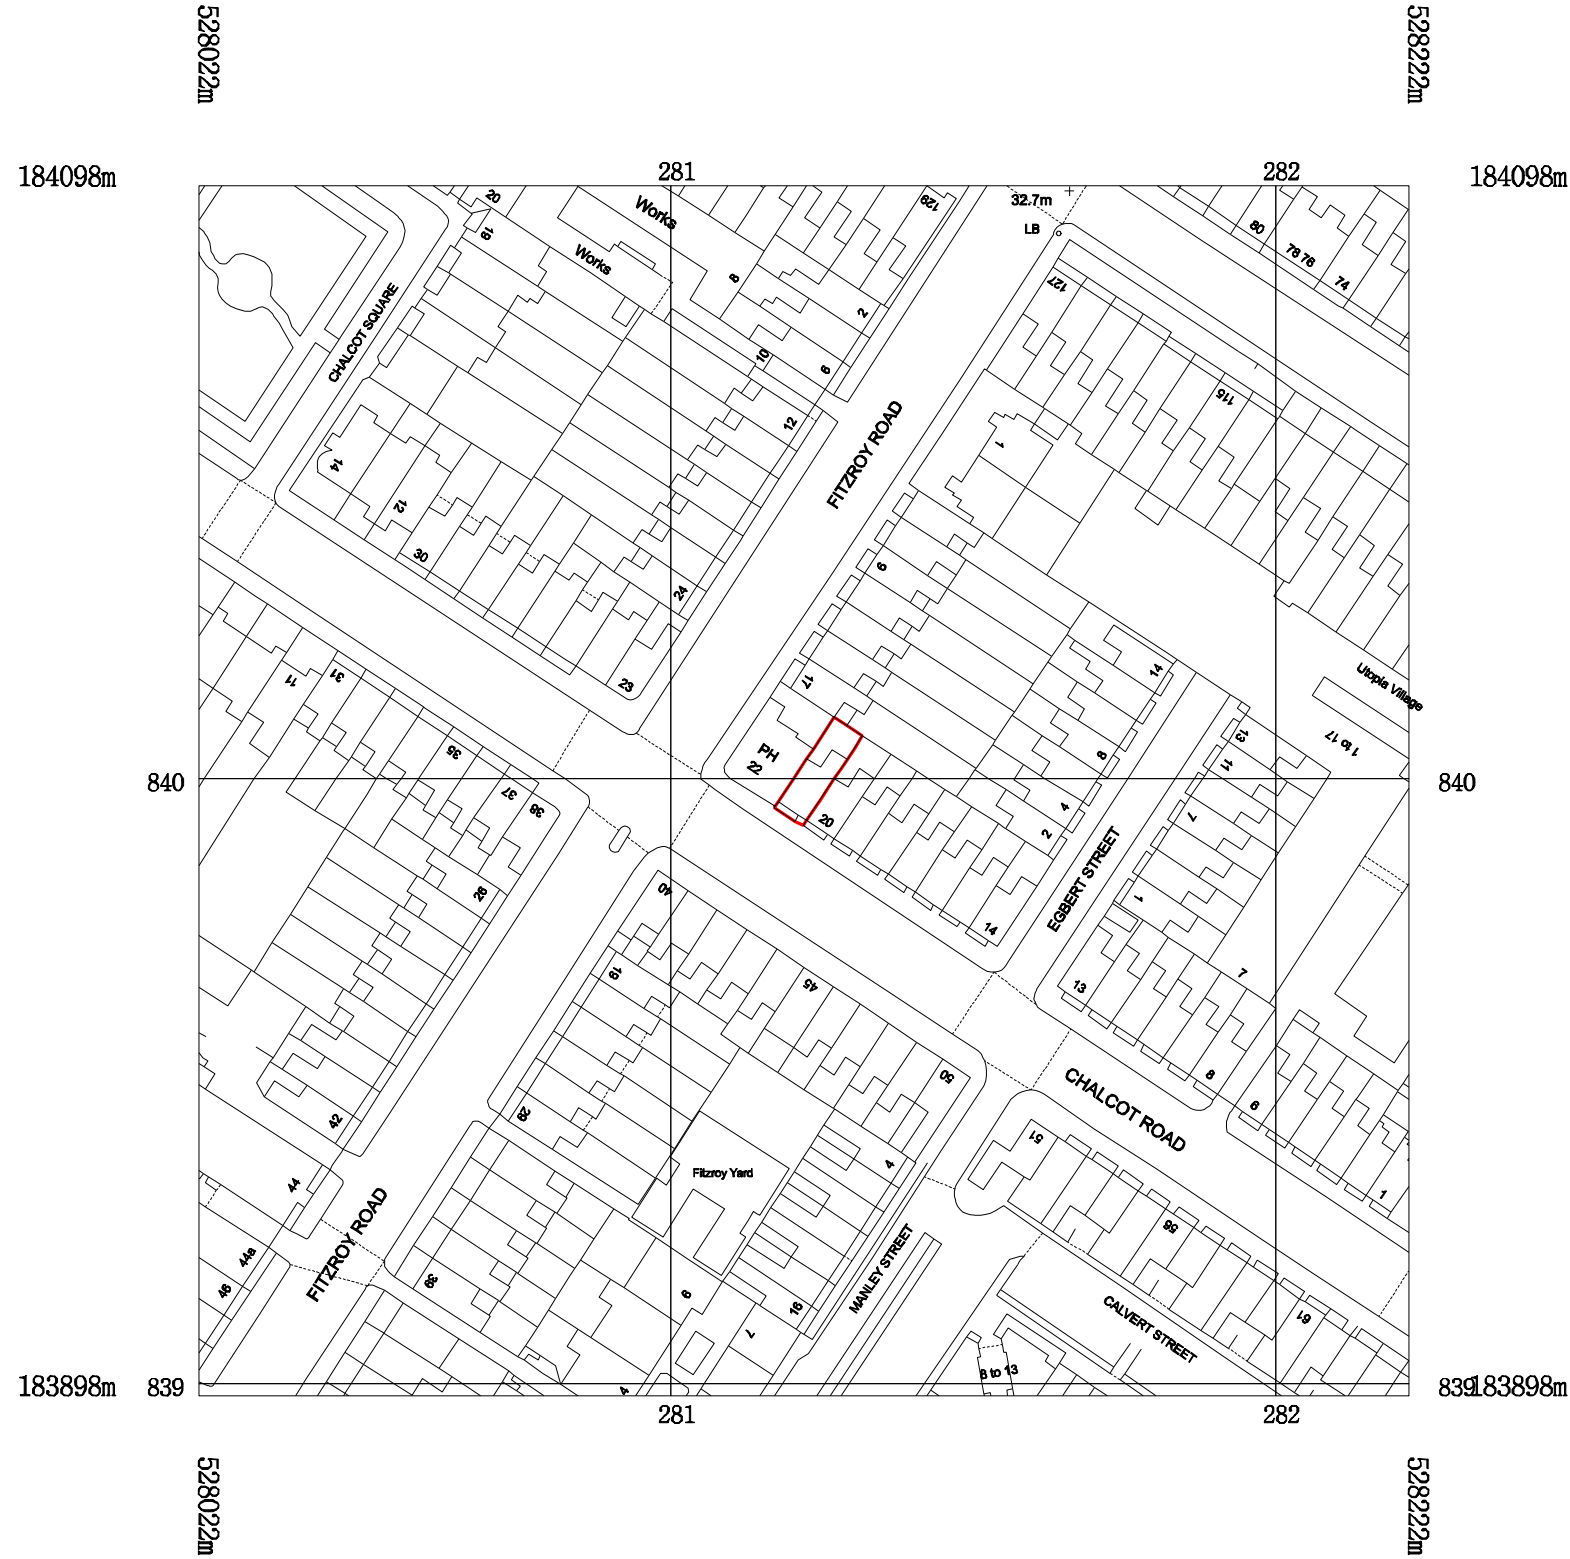

Application site
area : 101 m2

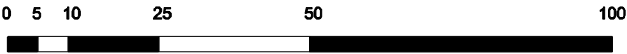

kingconroyarchitects

ARCHITECTURE URBAN DESIGN PLANNING INTERIORS

city temple holborn viaduct london EC1A 2DE

t: +44 (0) 20 3151 5145 w: www.kingconroy.com

client :
MANOR Co. Ltd

35 Percy Street
London
W1T 2DQ

consultant 1 :

-

consultant 2 :

-

notes north point :

revisions :

- : Revision notes 00.00.15

PROJECT TITLE : 21 CHALCOT ROAD

ADDRESS : 21 CHALCOT ROAD, LONDON, NW1 8LL

DRAWING TITLE : SITE LOCATION PLAN

SCALE : 1:1250

DATE : 19.05.15

DRAWN : JH

CHECKED : JK

STATUS : PLANNING

drawing number :

14070 | PL00 | 001 -

project reference drawing series series number

revision :
A3 SHEET