


# Block plan

Form 0  
 DATE Jan-00  
 ISSUE 0  
 PAGE 3 of 9  
 ORIGIN 0

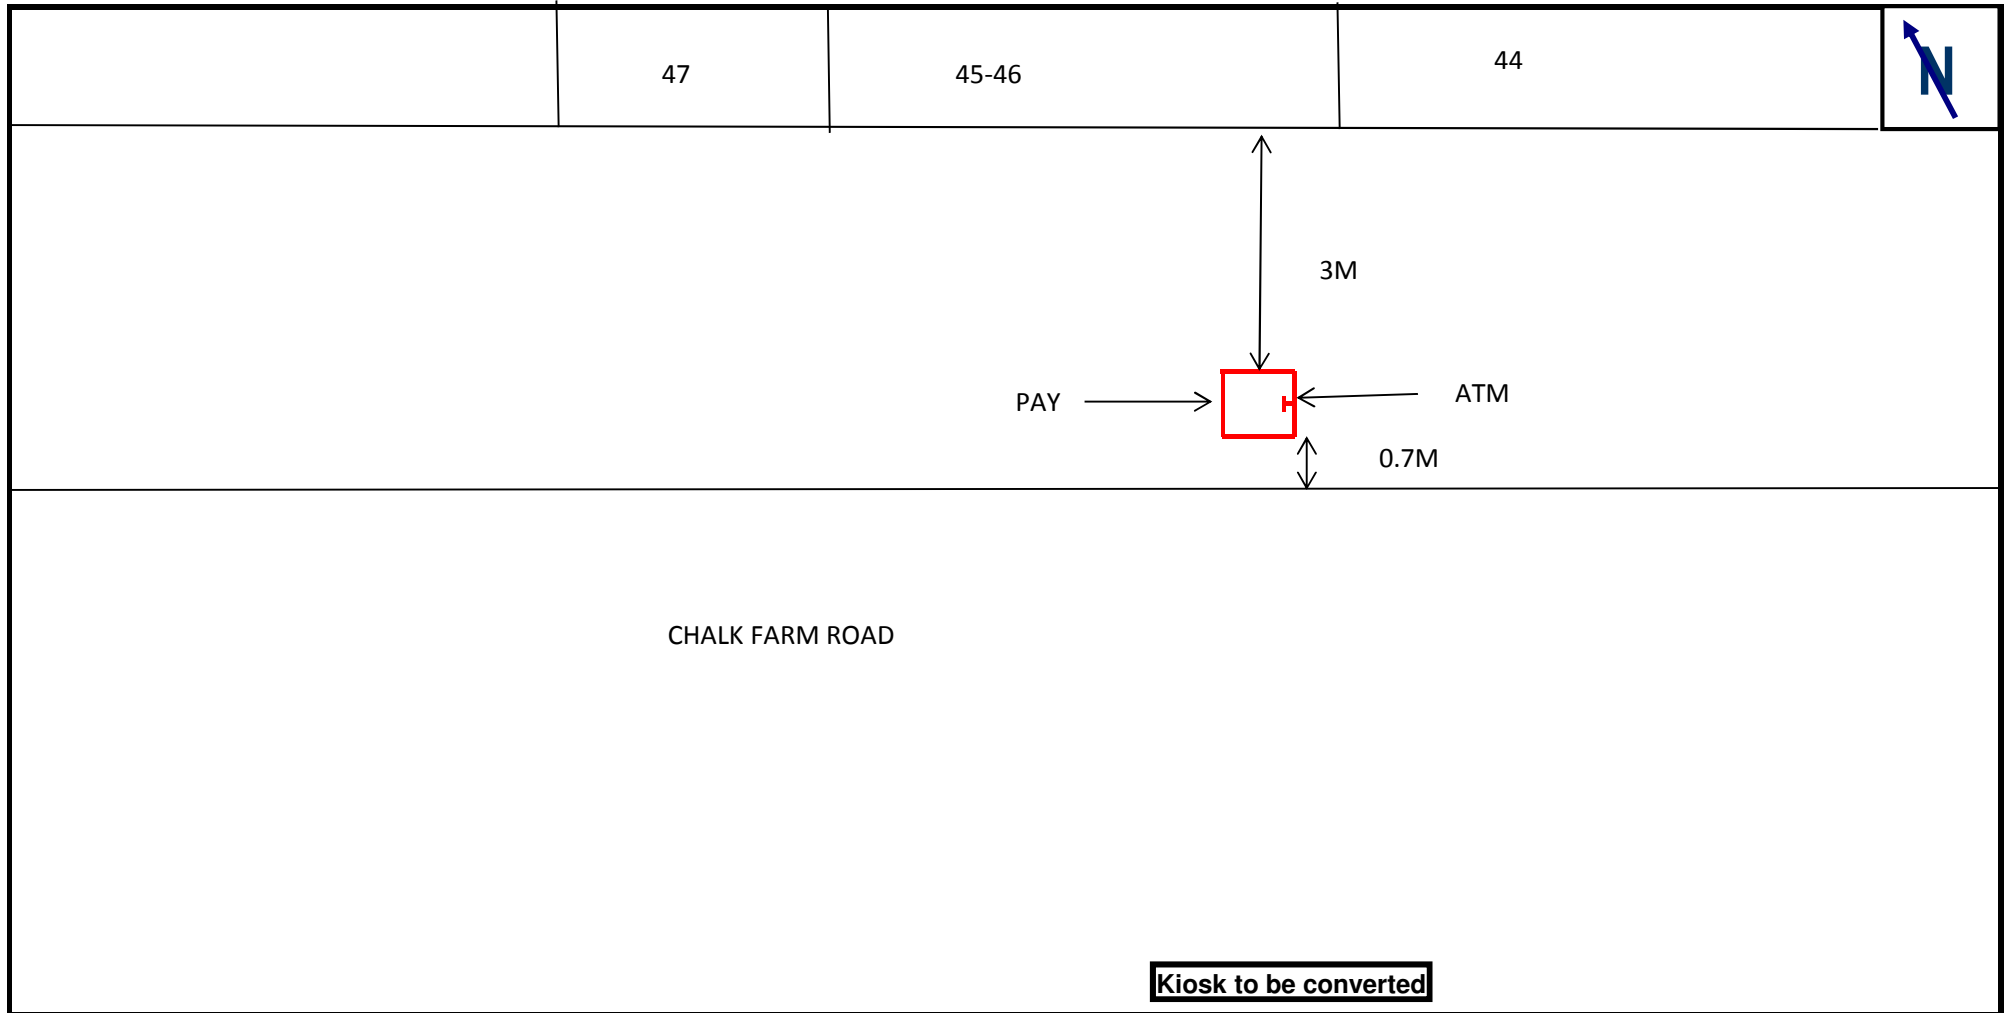

SL=Street Light:TL=Traffic Light:BD=Bollard:DK=Drop Kerb:BTJF=BT Footway Box ELJF=Electric Footway box:CATV=Cable TV footway box		All Measurements are in Metres	
	Job Description Alter existing Telephone Kiosk as shown to form a combined Payphone & ATM as described in documentation. Telephone numbers are shown for information only.	Address: O/S 45-46 CHALK FARM ROAD LONDON	
	BT Ref Number 0 CASHZON	5- 0 6- 0	O.S Ref 528478 184293
Drawing Issue 1	3- 0 4- 0	Local Planning Authority LONDON BOROUGH OF CAMDEN	Print Size A4 Scale 1:100 Date 20TH APRIL 2015



|

