


Block plan

Form 0
 DATE Jan-00
 ISSUE 0
 PAGE 3 of 9
 ORIGIN 0

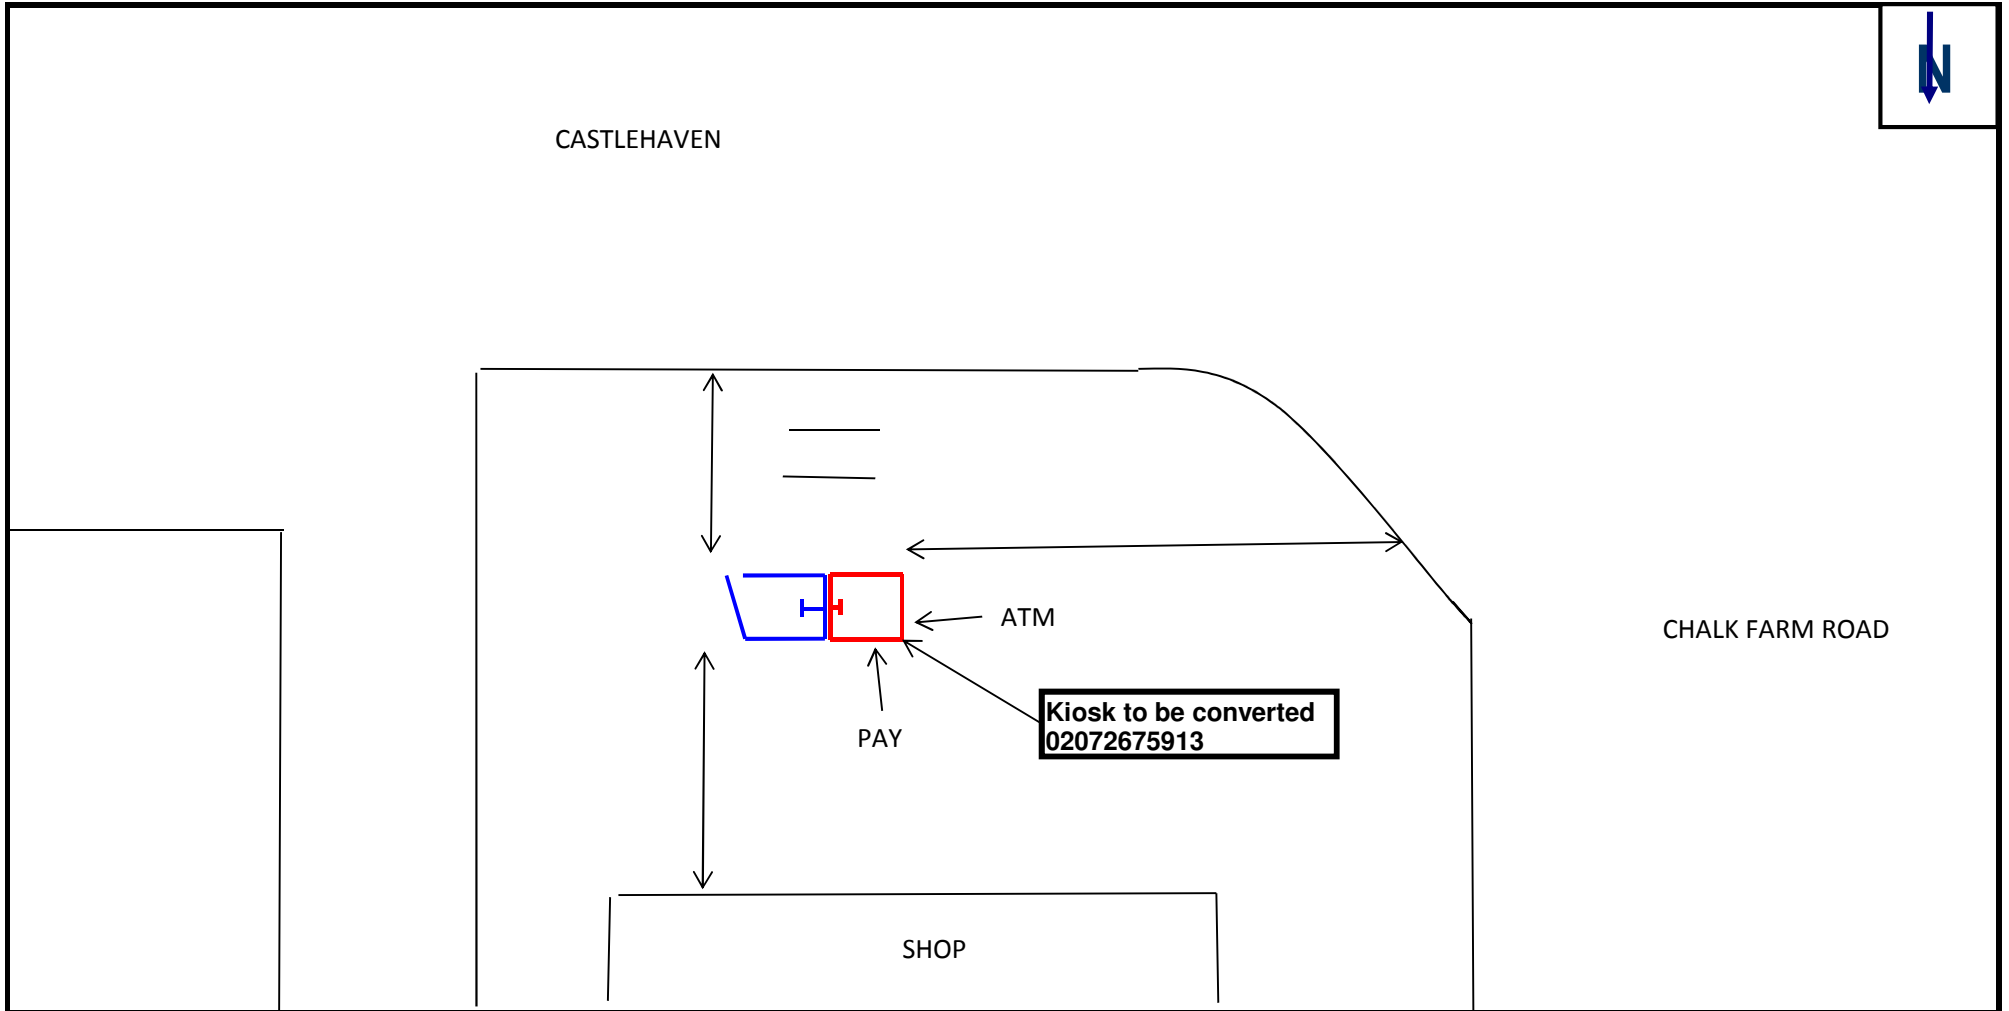

		Job Description Alter existing Telephone Kiosk as shown to form a combined Payphone & ATM as described in documentation. Telephone numbers are shown for information only.		Address: O/S NO 10 CHALK FARM ROAD JNC CASTLEHAVEN LONDON		BT Database:- CL	
BT Ref Number PTU CASHZON	1- 020 72675913 2- 020 74285876	5- 0 6- 0	O.S Ref 528689 184187		Post Code: NW1 8QA		BT Surveyor KAUSHIK CHANDARANA
Drawing Issue 1	3- 0 4- 0		Local Planning Authority LONDON BOROUGH OF CAMDEN	Print Size A4 Scale 1:100	Date 20TH APRIL 2015		

|

