


1 62 BELSIZE PARK- EXISTING SECOND FLOOR
Scale: 1:100

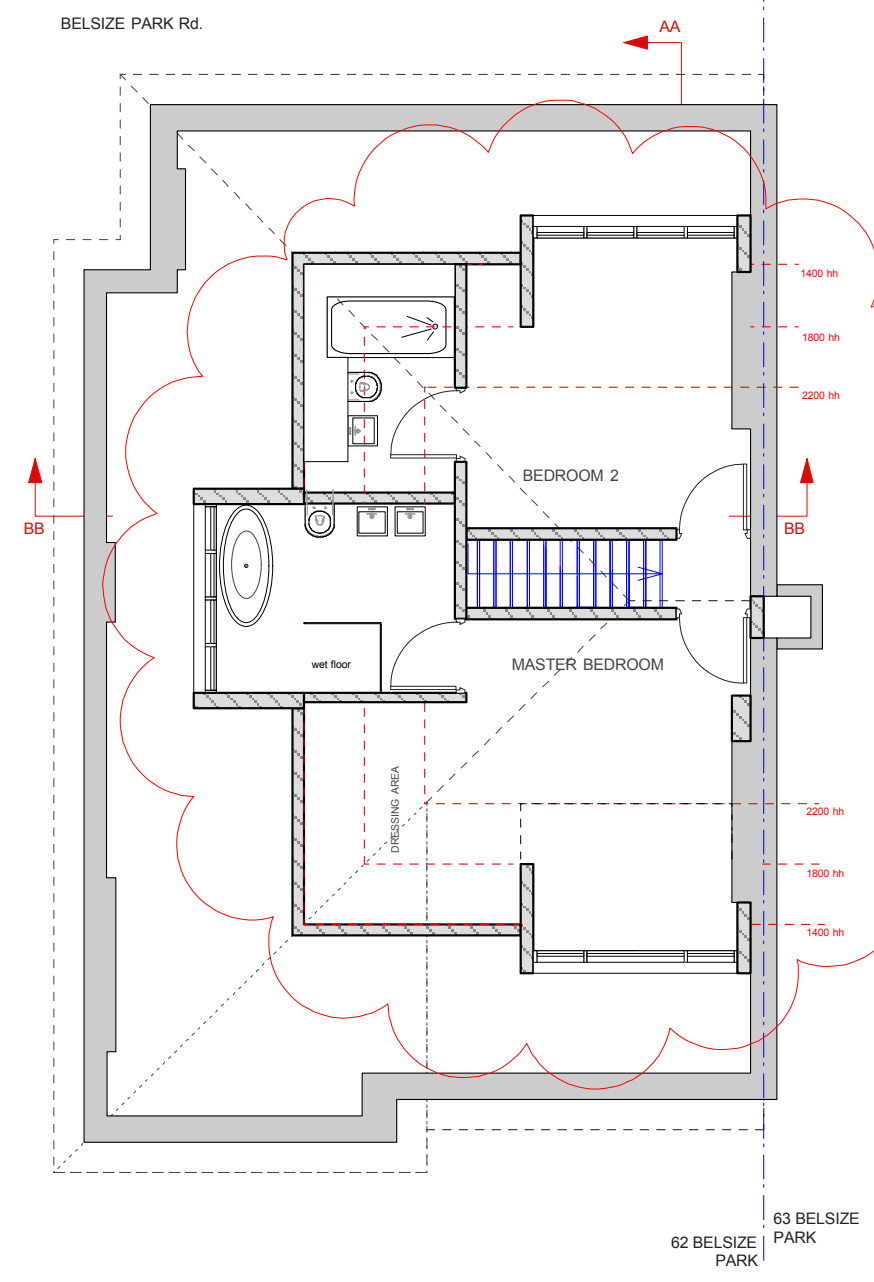

2 62 BELSIZE PARK- EXISTING LOFT
Scale: 1:100

NOTES:
The drawing must not be scaled and all dimensions are to be checked on site before work is commenced.
The drawing is to be read in conjunction with all other Structural Engineers and Service Engineers drawings and written specifications.

SPECIFICATIONS:


REVISION

N	DATE	NOTES


PROJECT DESIGNER:
RMF STUDIO
120 Fortune Green Road
NW6 1DN / London
m. 0207 4355008
DESIGNER:
Marco Ferrara-Bardile
marco@rmfstudio.com
m. 0797 5644556

DRAWING: EXISTING FLOOR PLANS - AS APPROVED BY APPLICATION 2014/7809/P
PROJECT: FLAT 4, 62 Belsize Park
CLIENT: Ms. Charlotte Wayne
LOCATION: 62 Belsize Park - NW3 4EH

DRAWING N: BP-EX-AFP-001-B
 PRELIMINARY
 PLANNING APPROVAL
 CONSTRUCTION
 DESIGN INFORMATION
 TENDER
 AS BUILT
DATE: 14.05.15
SCALE: 1:100 @A3
REV:

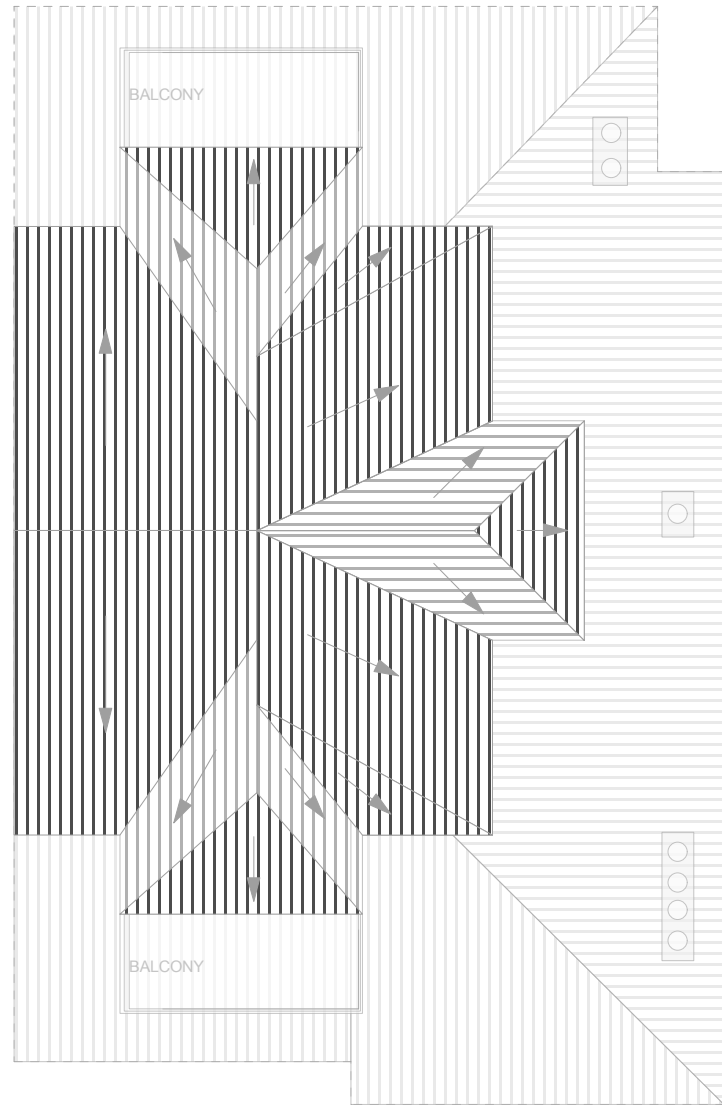

61 BELSIZE PARK

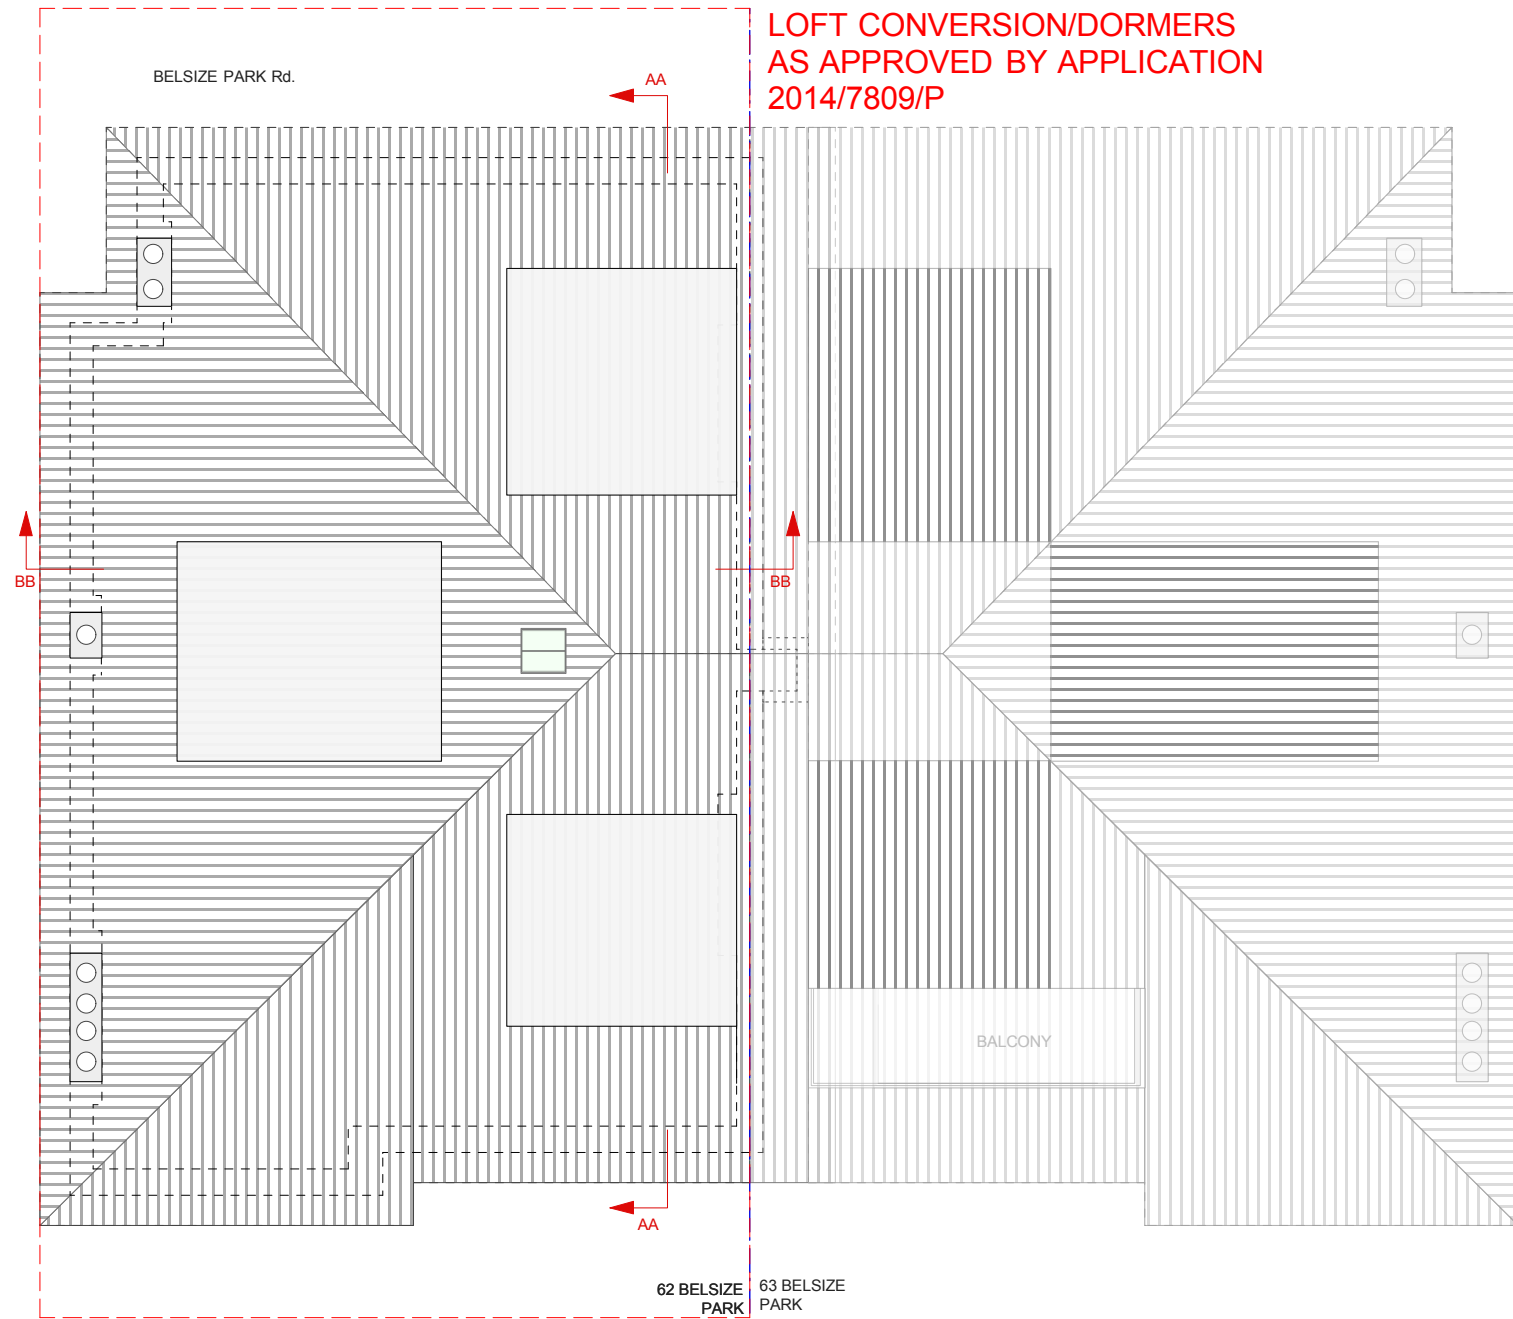

LOFT CONVERSION/DORMERS
AS APPROVED BY APPLICATION
2014/7809/P

3 62 BELSIZE PARK- EXISTING ROOF
Scale: 1:100



NOTES:

The drawing must not be scaled and all dimensions are to be checked on site before work is commenced.
The drawing is to be read in conjunction with all other Structural Engineers and Service Engineers drawings and written specifications.

SPECIFICATIONS:

REVISION

N	DATE	NOTES

PROJECT DESIGNER:

RMF Studio
120 Fortune Green Road
NW6 1DN / London
m. 0207 4355008
DESIGNER:
Marco Ferrara-Bardile
marco@rmfstudio.com
m. 0797 5644556

DRAWING: EXISTING ROOF PLAN - AS APPROVED BY APPLICATION 2014/7809/P

PROJECT: FLAT 4, 62 Belsize Park

CLIENT: Ms. Charlotte Wayne

LOCATION: 62 Belsize Park - NW3 4EH

DRAWING N: BP-EX-ARP-001-B

- PRELIMINARY
- PLANNING APPROVAL
- CONSTRUCTION
- DESIGN INFORMATION
- TENDER
- AS BUILT

DATE: 14.05.15

SCALE: 1:100 @A3

REV:



4 62 BELSIZE PARK- EXISTING FRONT ELEVATION
Scale: 1:100



5 62 BELSIZE PARK- EXISTING REAR ELEVATION
Scale: 1:100



NOTES:

The drawing must not be scaled and all dimensions are to be checked on site before work is commenced.
The drawing is to be read in conjunction with all other Structural Engineers and Service Engineers drawings and written specifications.

SPECIFICATIONS:

REVISION

N	DATE	NOTES

PROJECT:
FLAT 4, 62 Belsize Park

DRAWING N:
BP-EX-EL-001-B

DRAWING:
EXISTING FRONT AND REAR ELEVATIONS - AS APPROVED BY APPLICATION 2014/7809/P

- PRELIMINARY
- PLANNING APPROVAL
- CONSTRUCTION
- DESIGN INFORMATION
- TENDER
- AS BUILT

CLIENT:
Ms. Charlotte Wayne.

LOCATION: 62 Belsize Park - NW3 4EH


	DATE: 14.05.15	SCALE: 1:100 @A3	REV:

PROJECT DESIGNER:


RMFstudio 120 Fortune Green Road
NW6 1DN / London
t. 0207 4355008
DESIGNER:
Marco Ferrara-Bardile
marco@rmfstudio.com
t. 0797 5644556



6 62 BELSIZE PARK- EXISTING SIDE ELEVATION
Scale: 1:100

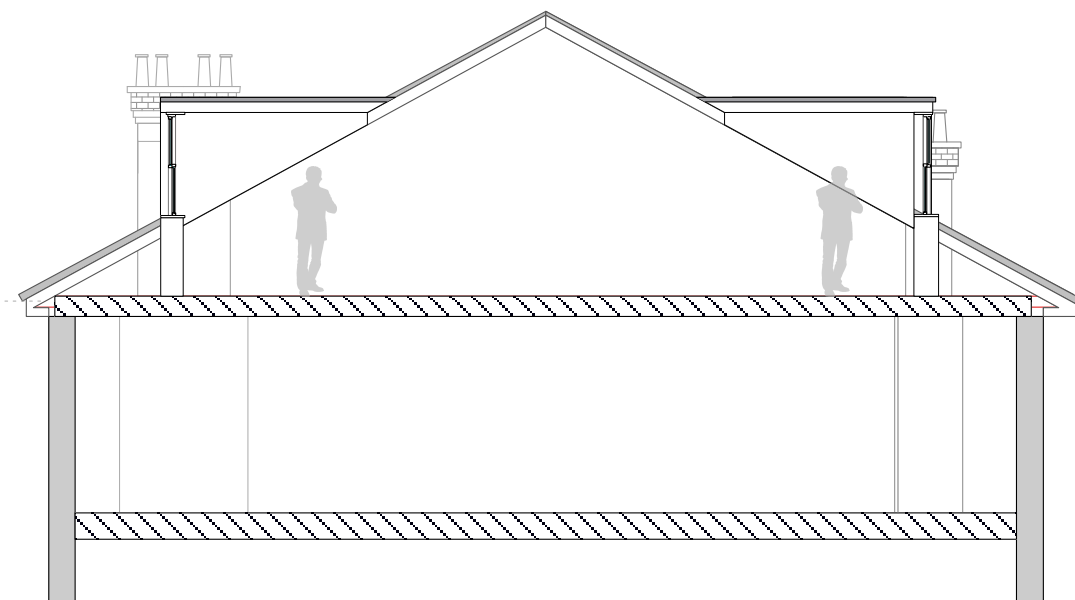

7 62 BELSIZE PARK- EXISTING SECTION AA
Scale: 1:100

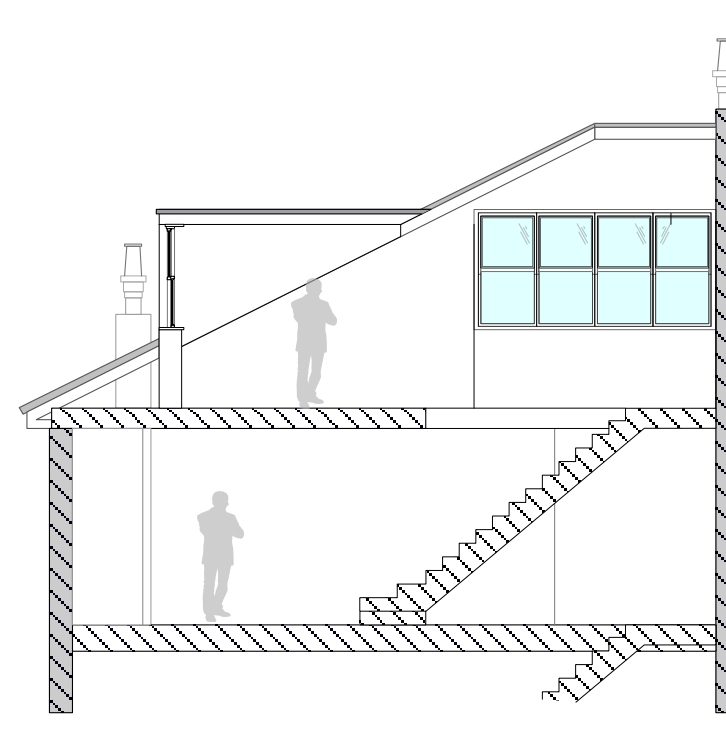

8 62 BELSIZE PARK- EXISTING SECTION BB
Scale: 1:100



NOTES:

The drawing must not be scaled and all dimensions are to be checked on site before work is commenced.
The drawing is to be read in conjunction with all other Structural Engineers and Service Engineers drawings and written specifications.

SPECIFICATIONS:

REVISION		
N	DATE	NOTES

PROJECT:
FLAT 4, 62 Belsize Park


DRAWING N:
BP-EX-SE-001-B

DRAWING:
EXISTING SIDE ELEVATION AND SECTIONS - AS APPROVED BY APPLICATION 2014/7809/P

- PRELIMINARY
- PLANNING APPROVAL
- CONSTRUCTION
- DESIGN INFORMATION
- TENDER
- AS BUILT

CLIENT:
Ms. Charlotte Wayne

LOCATION: 62 Belsize Park - NW3 4EH

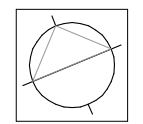

DATE:
14.05.15

SCALE:
1:100 @A3

REV:

PROJECT DESIGNER:

RMFstudio 120 Fortune Green Road
NW6 1DN / London
t. 0207 4355008

DESIGNER:
Marco Ferrara-Bardile
marco@rmfstudio.com
t. 0797 5644556