



Section 01

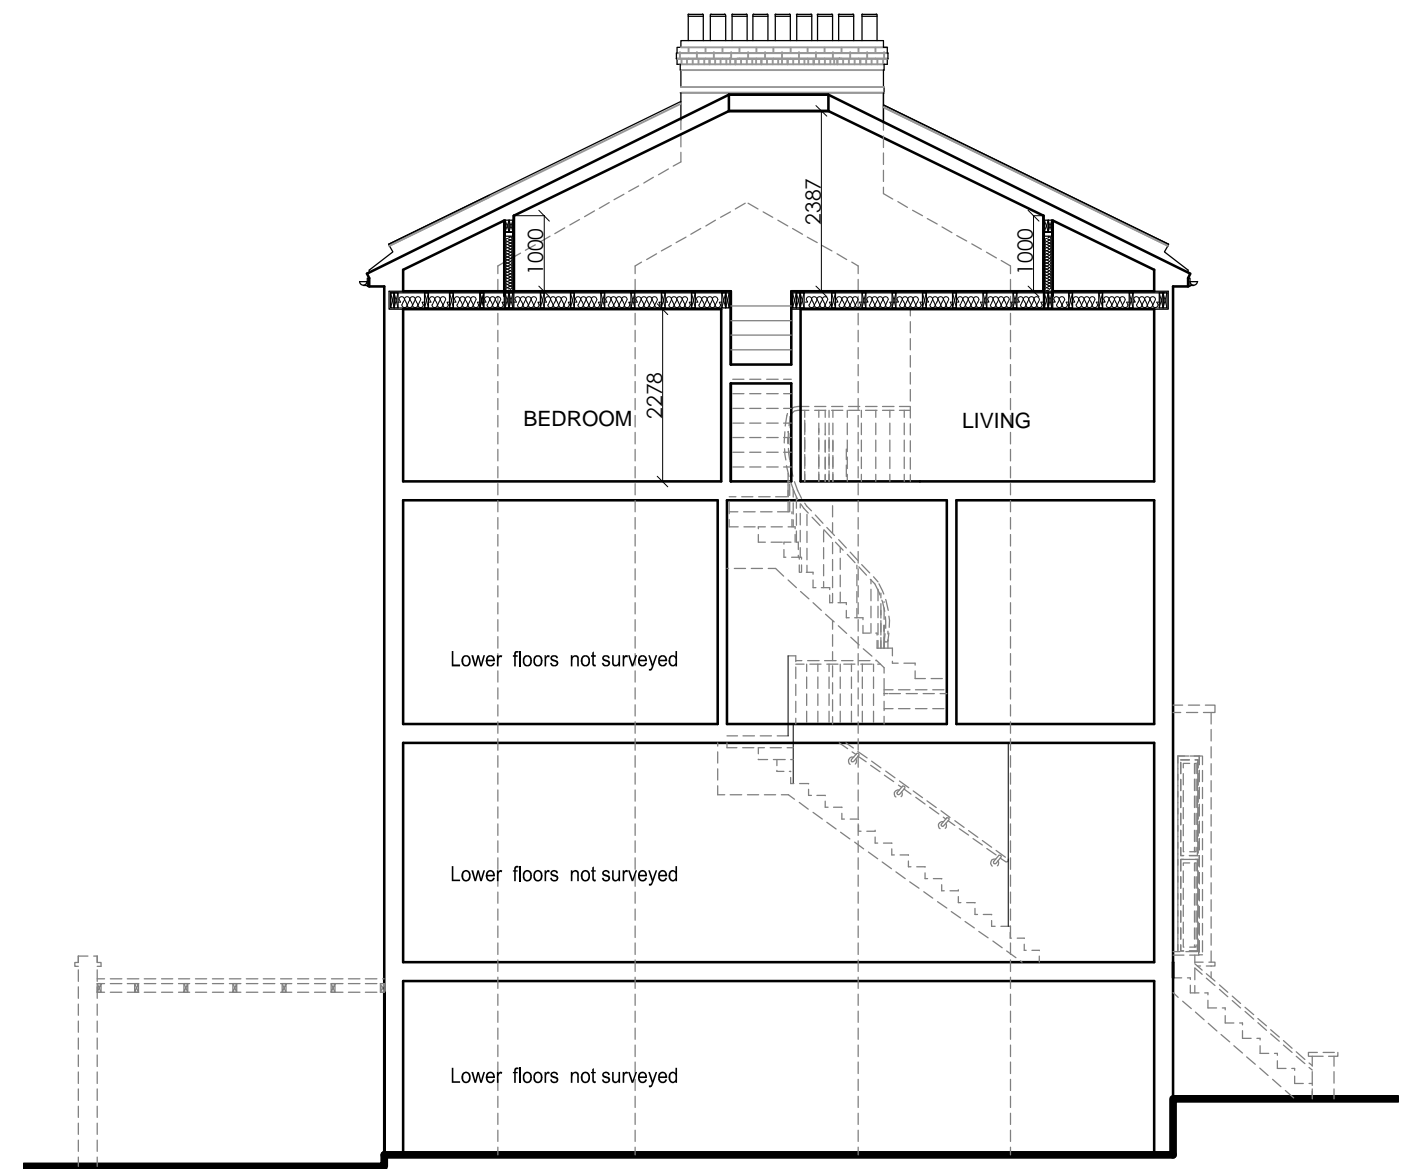

Section 01



Client	DANNY BLOOMFIELD		 YOUR LOCAL LOFT SPECIALIST 0870 609 1014 WWW.HIBIT-PLUMBING.CO.UK
Project	6D CAVERSHAM ROAD LONDON NW5 2DU		
Job Title	LOFT CONVERSION		
Drawing Title	Existing and Proposed Sections		
Drawn	TOL	Checked	TOL
Date	Feb 2015	Scale	1:100 @ A3
Drawing No.	106 (P)	Amendment	A