


K F Geotechnical 85 Alexandra Road Farnborough Hants GU14 6BN Tel: 01252 518821	SITE LOCATION PLAN		Ref: G/021217/101
	Sheet: 1 of 1	Scale: N/A	Date: 1 February 2012
	Client: Mr & Mrs Gordon		

Location: 21 KIDDERPORE GARDENS, LONDON NW3

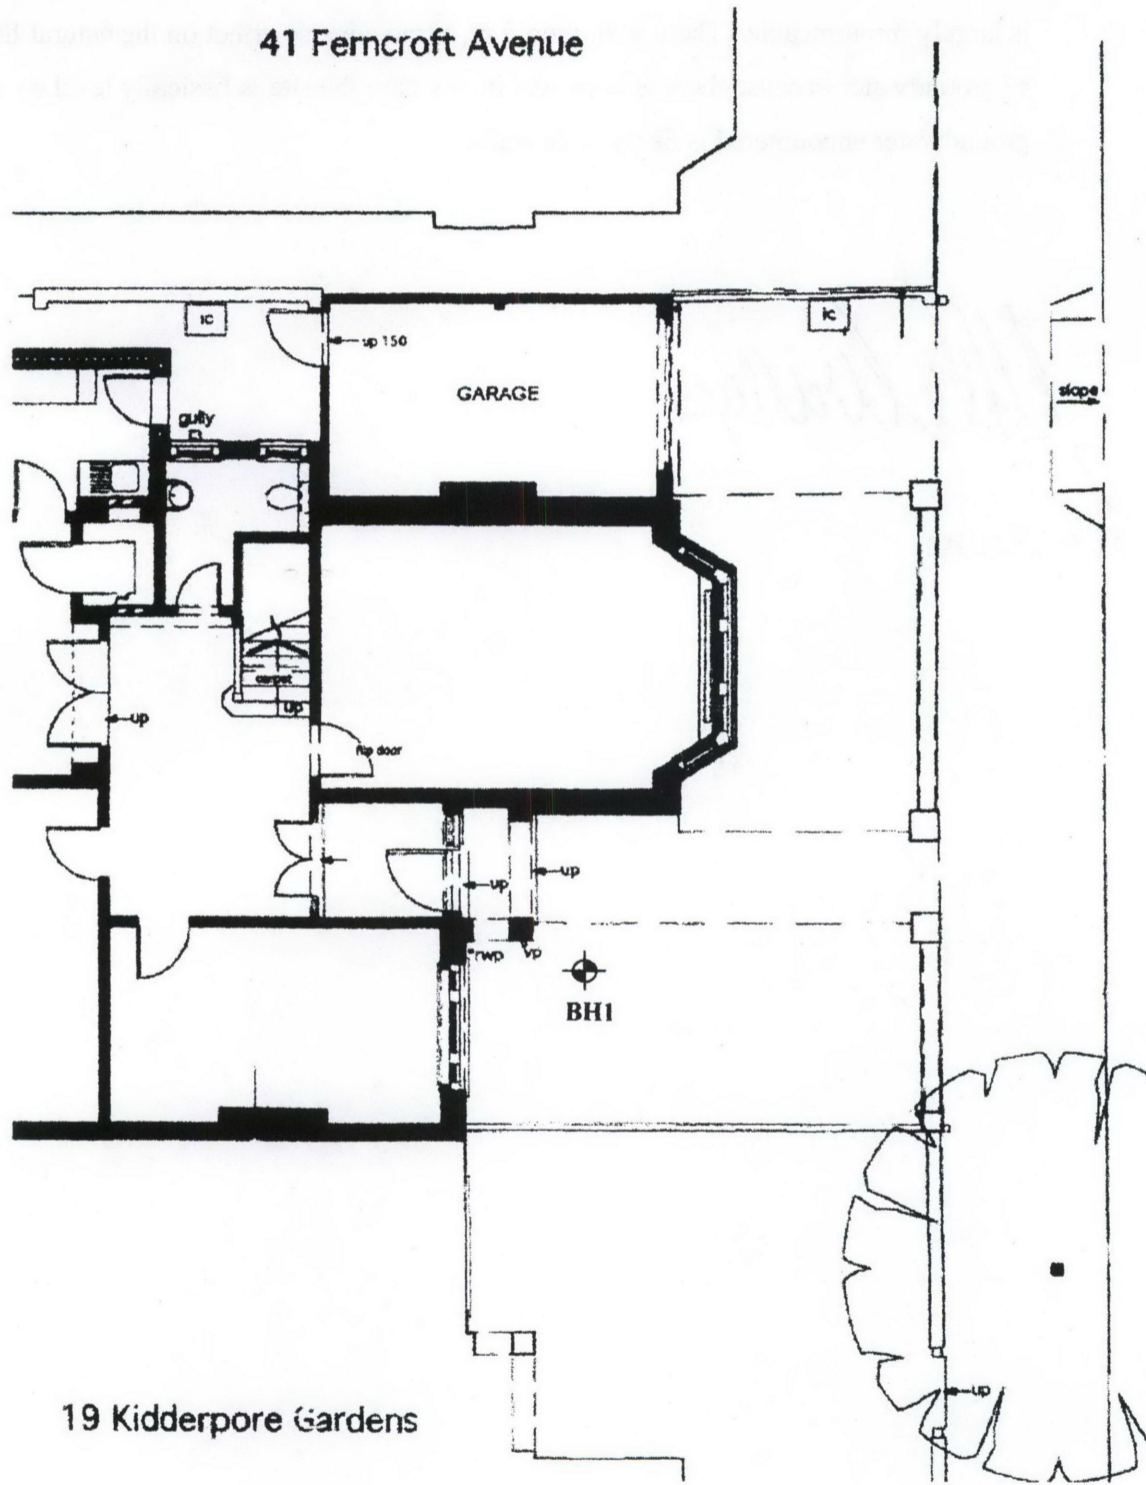

Remarks:	Key:					
	Borehole	SVP Soil Vent Pipe	MH Manhole			
	Trial pit	RWP Rainwater Pipe	G Gully			
	Sample	Soakaway	Tree/Bush (approx. ht in m)			