


notes

This drawing to be read in conjunction with all relevant consultants, sub-contractors and specialists drawings.


All dimensions and levels are to be checked on site before any work commences and any discrepancies are to be reported to the relevant Project Manager.

Partial Service : Any discrepancies or any other information are to be advised to the relevant Project Manager and action sought before the implementation of the detail.

Responsibility is not accepted for errors made by others in working from this drawing. The contractor should check all dimensions on site, any error or omission should be reported to CMC Projects LLP.

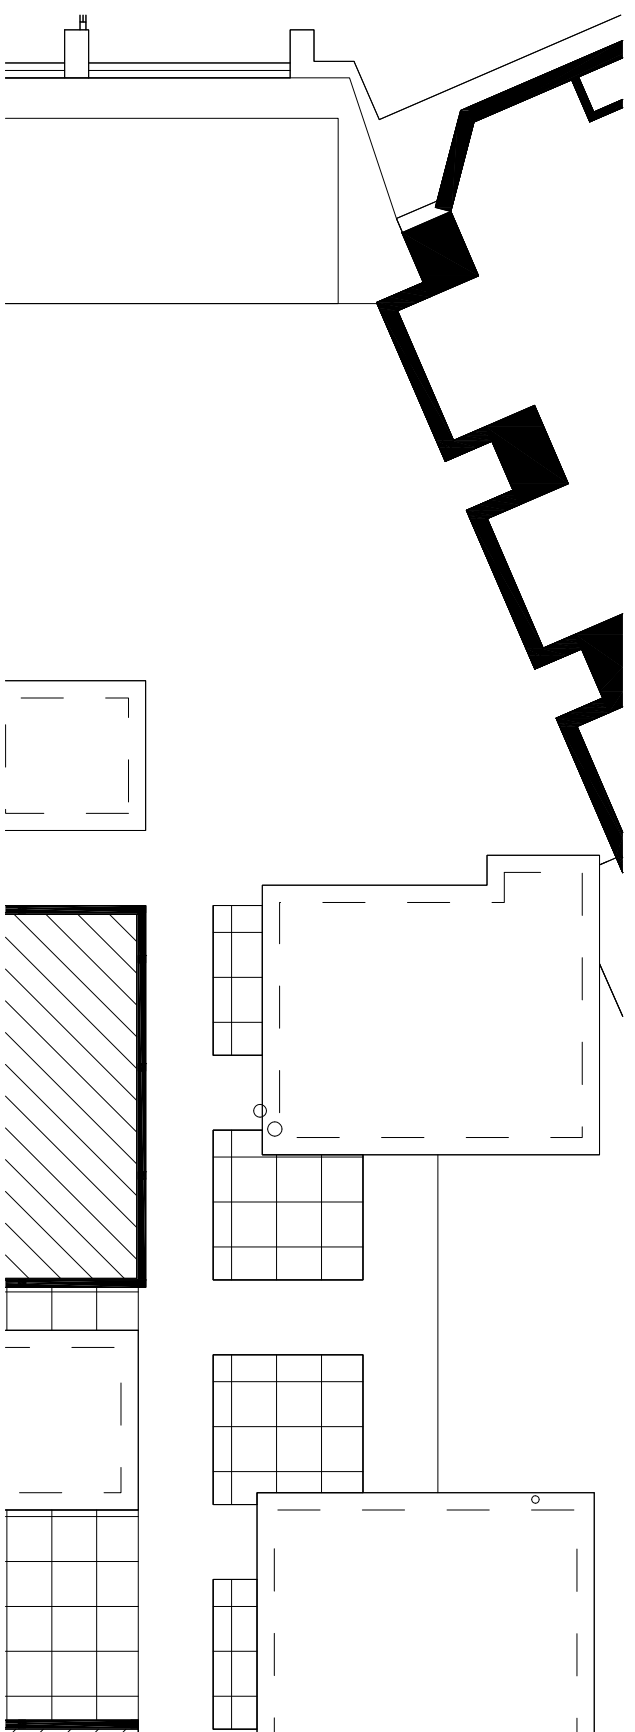

Existing Plan Extract  
Scale 1:100

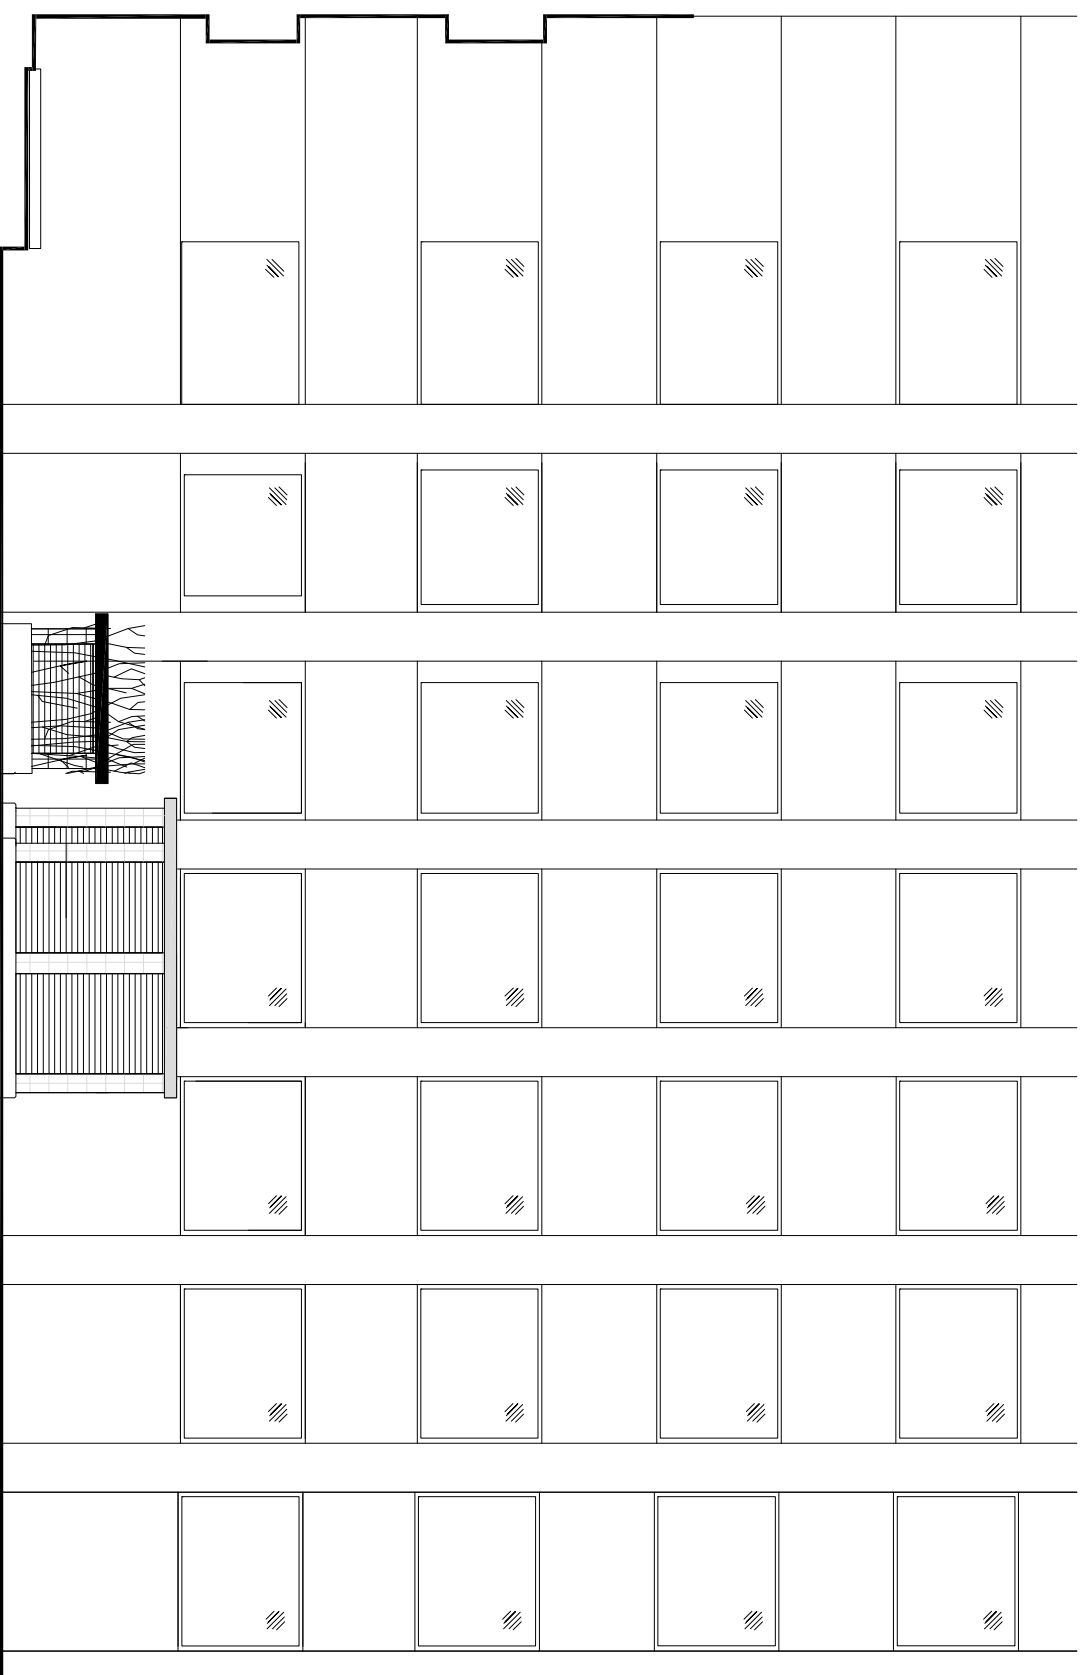

Existing Roof Top Elevation  
Scale 1:100

Rev. No | Date | Revised By | Revision



Business

WHSmith EUROPE TRAVEL

Site Address  
124 HOLBORN  
HOLBORN CIRCUS

Drawing Title  
Existing Plant Elevations

| Branch No      | Site No    | Scale      | Sheet Size  |        |
|----------------|------------|------------|-------------|--------|
| 3950           |            | 1:100      | A1          |        |
| Drawn by       | Date       | Checked by | Approved by |        |
| SW             | March 15   | AC         |             |        |
| DRAWING NUMBER | Project No | Sheet No   | Rev No      | Status |
| 3948           | 10         |            |             | P      |

