


Legend of Materials:	
Walls:	
1.	Facing brickwork to match existing.
2.	Concrete coping.
Roof:	
3.	Flat felted roof.
4.	Tiles/Slate to match existing.
Windows:	
5.	White timber windows to match existing.
Drainage:	
6.	UPVC Gutter and downpipe (black) to match existing.

1 —


2 —

3 —

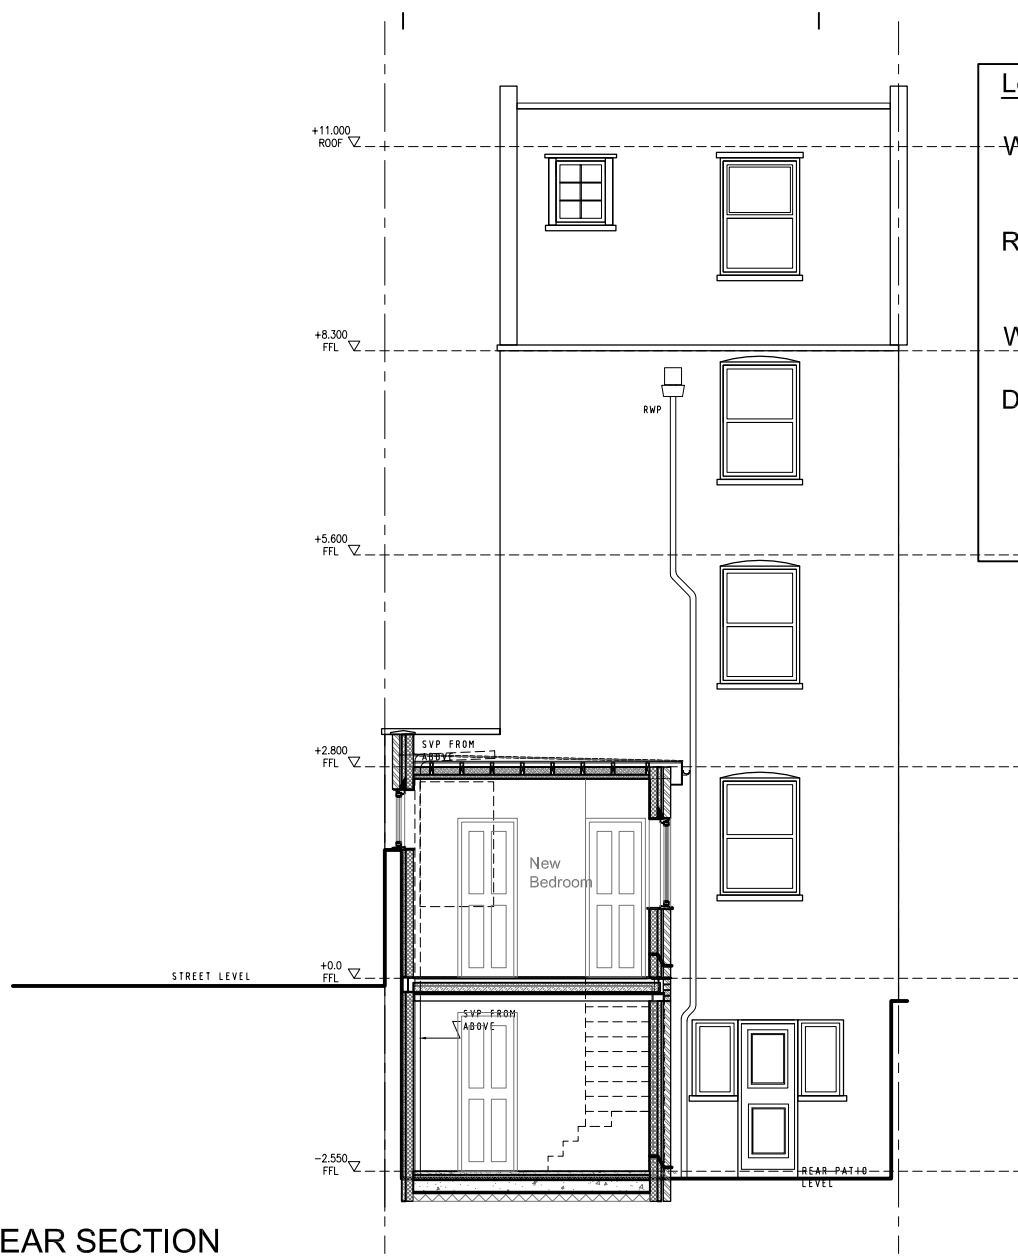

3A EXISTING REAR SECTION


SCALE 1:100

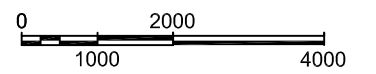

4 —


5 —

6 —

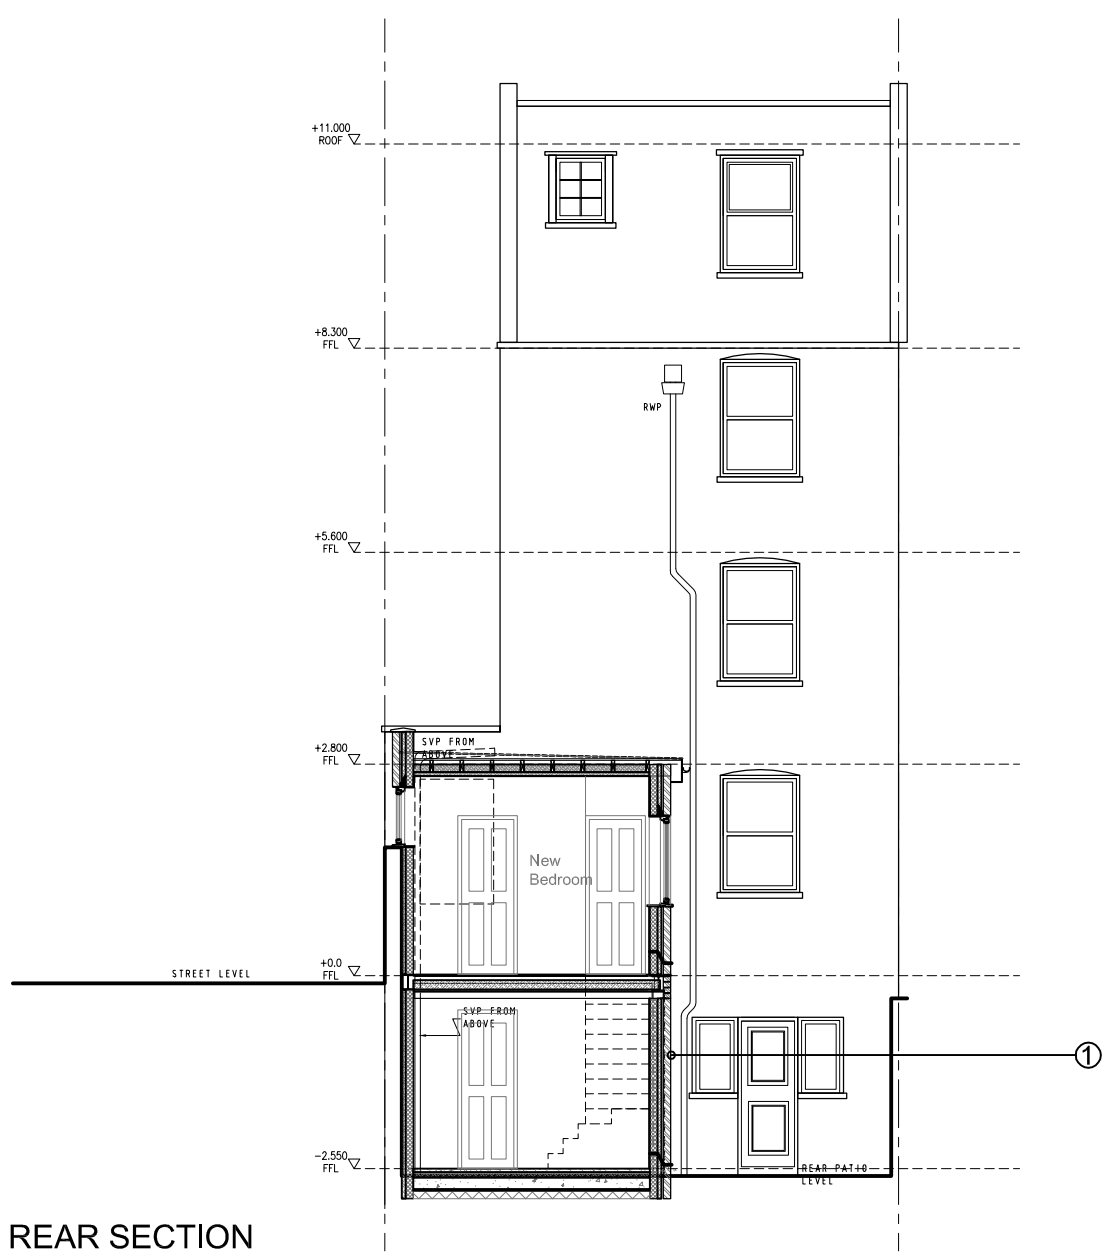

7A PROPOSED REAR SECTION

SCALE 1:100

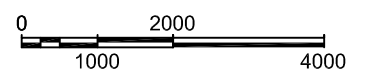

	Client	Existing and Proposed Rear Section	Project Number	13-103	Drawing Number	
	Project Title		148 Camden Street, London, NW1 9PA	Scale	1:100 (A3)	Sheet No.
			Date	21/05/13	Rev.	A
			Revised	13/03/15	Status	-
		Rev Date	Description	Rev By	Ckd By	
		A 11/03/15	Drawing updated	NP	SK	