


BOUNDARY

BOUNDARY

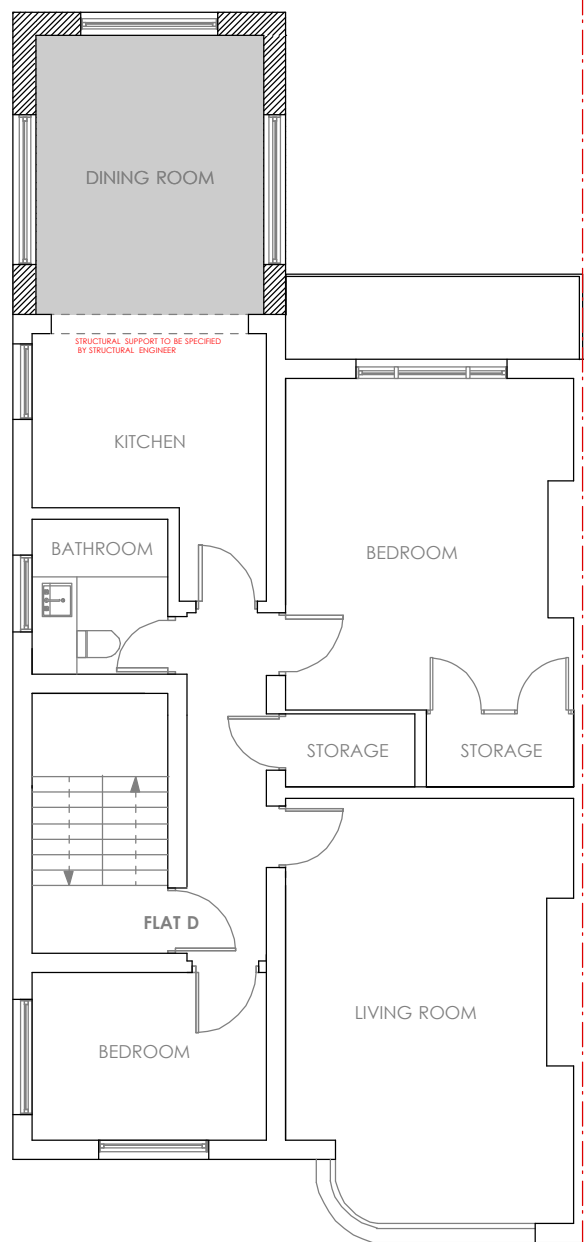

KEY:

- AREA OF ALTERATION
- AREA OF EXTENSION
- NEW WALL
- EXISTING WALL

PROPOSED THIRD FLOOR

Notes.

Contractors must verify all dimensions of the site before comencing any work.

No construction work before Local Authority consent, Planning Permission, Building Control approval and structural engineer confirmation.

All structural elements inc. joists, beams and columns to be confirmed by structural engineer.

Any discrepancies to be reported to Gridline.

All drawings are to be read in conjunction with all relevant drawings and specifications.

Revision.	Description
-----------	-------------

Gridline Architecture

0203 441 5897 | 07950323186

info@gridlinearchitecture.co.uk

Winston House, 2 Dollis Park, N3 1HF

Project:

**108 Fordwych Rd
NW2 3NL**

Drawing Title:

Proposed third floor

Client:

Marina Snaith

Date: 29.03.2015

Dwg no: 413-PR-03

Revision: C

Scale: 1:100@a3p

Drawn by: Fe.Ca.

Checked by: R.SH.

Issue:

**PLANNING APPLICATION
Not for construction**

This drawing has been prepared by Gridline Architecture and the data contained herein may be used or reproduced only by Gridline Architecture approval.

0 1 2 3 4 5 6 7 8 9 10 M

