


EXISTING LAYOUT PLAN
SCALE 1:50



EXISTING LAYOUT PLAN
SCALE 1:100

DATE	REV	COMMENTS

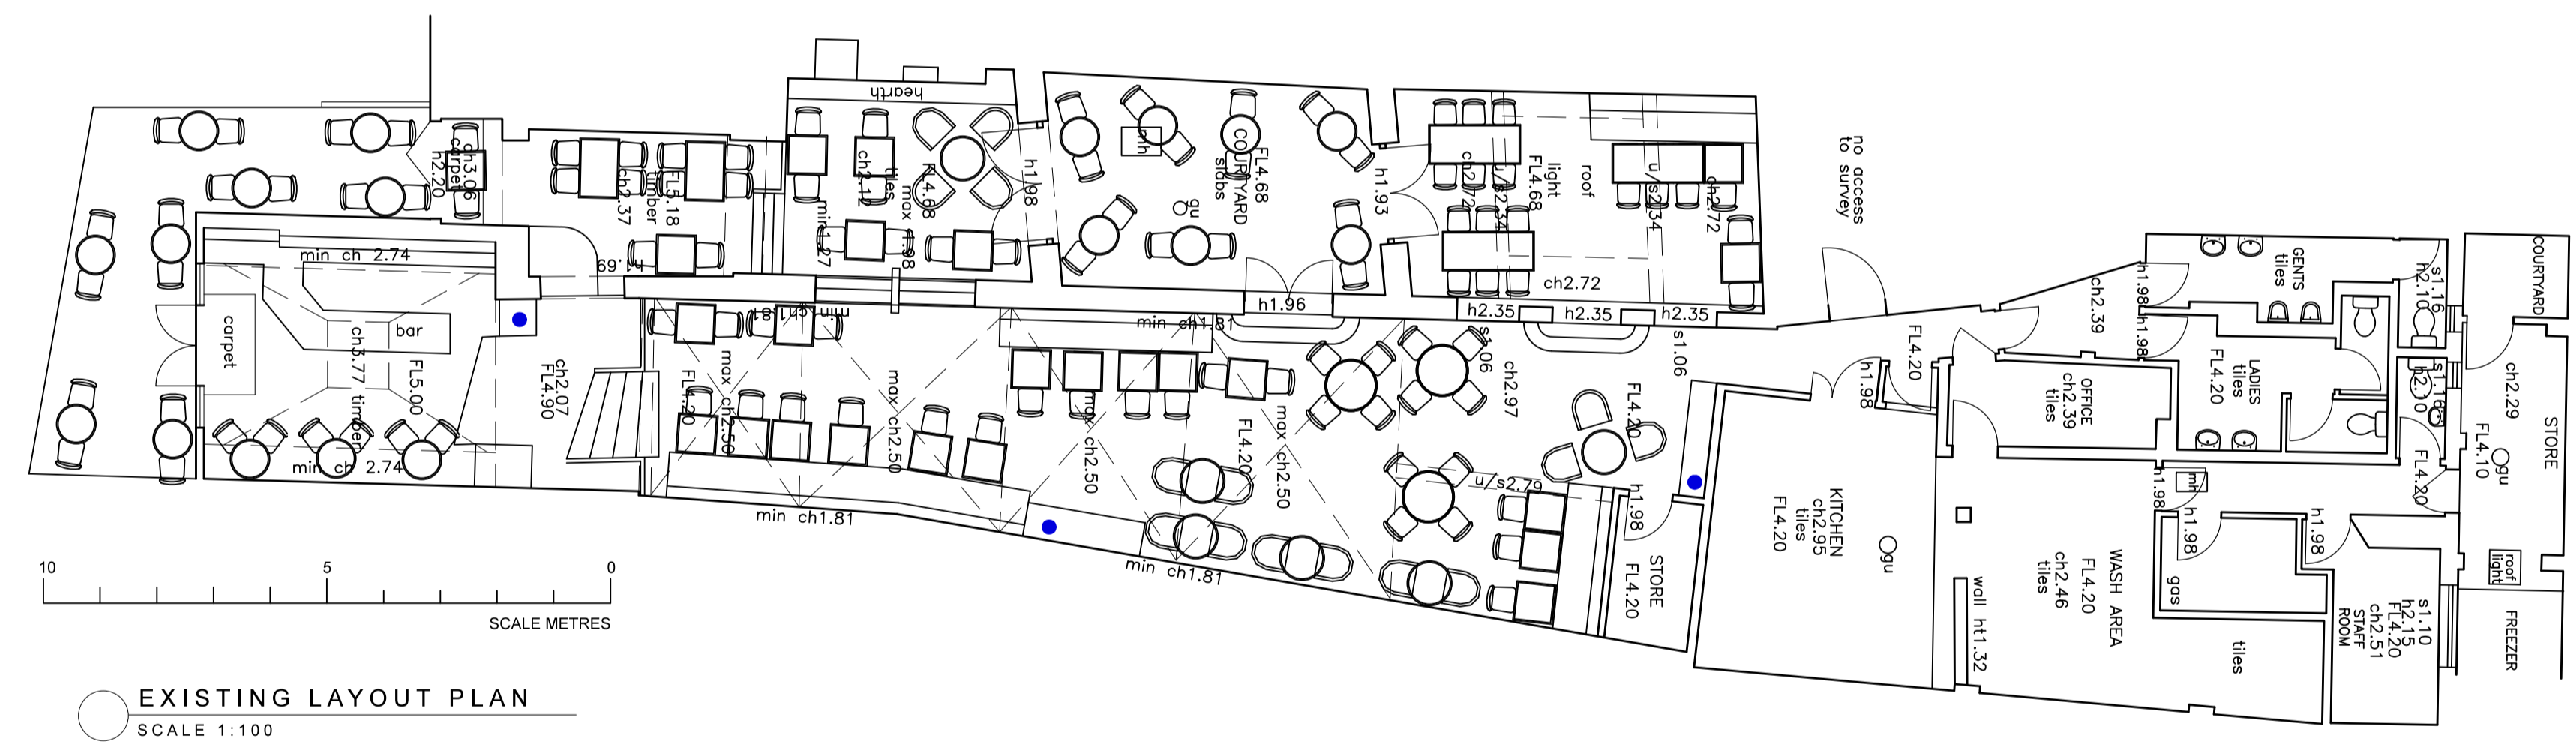

CLIENT
CASUAL DINING GROUP

PROJECT
**CAFE ROUGE
HIGHGATE**

DRAWING TITLE
EXISTING LAYOUT

SCALE: 1:50 @ A1
DATE: APR'15 DRAWN BY: JH

1193.15.E01 *