


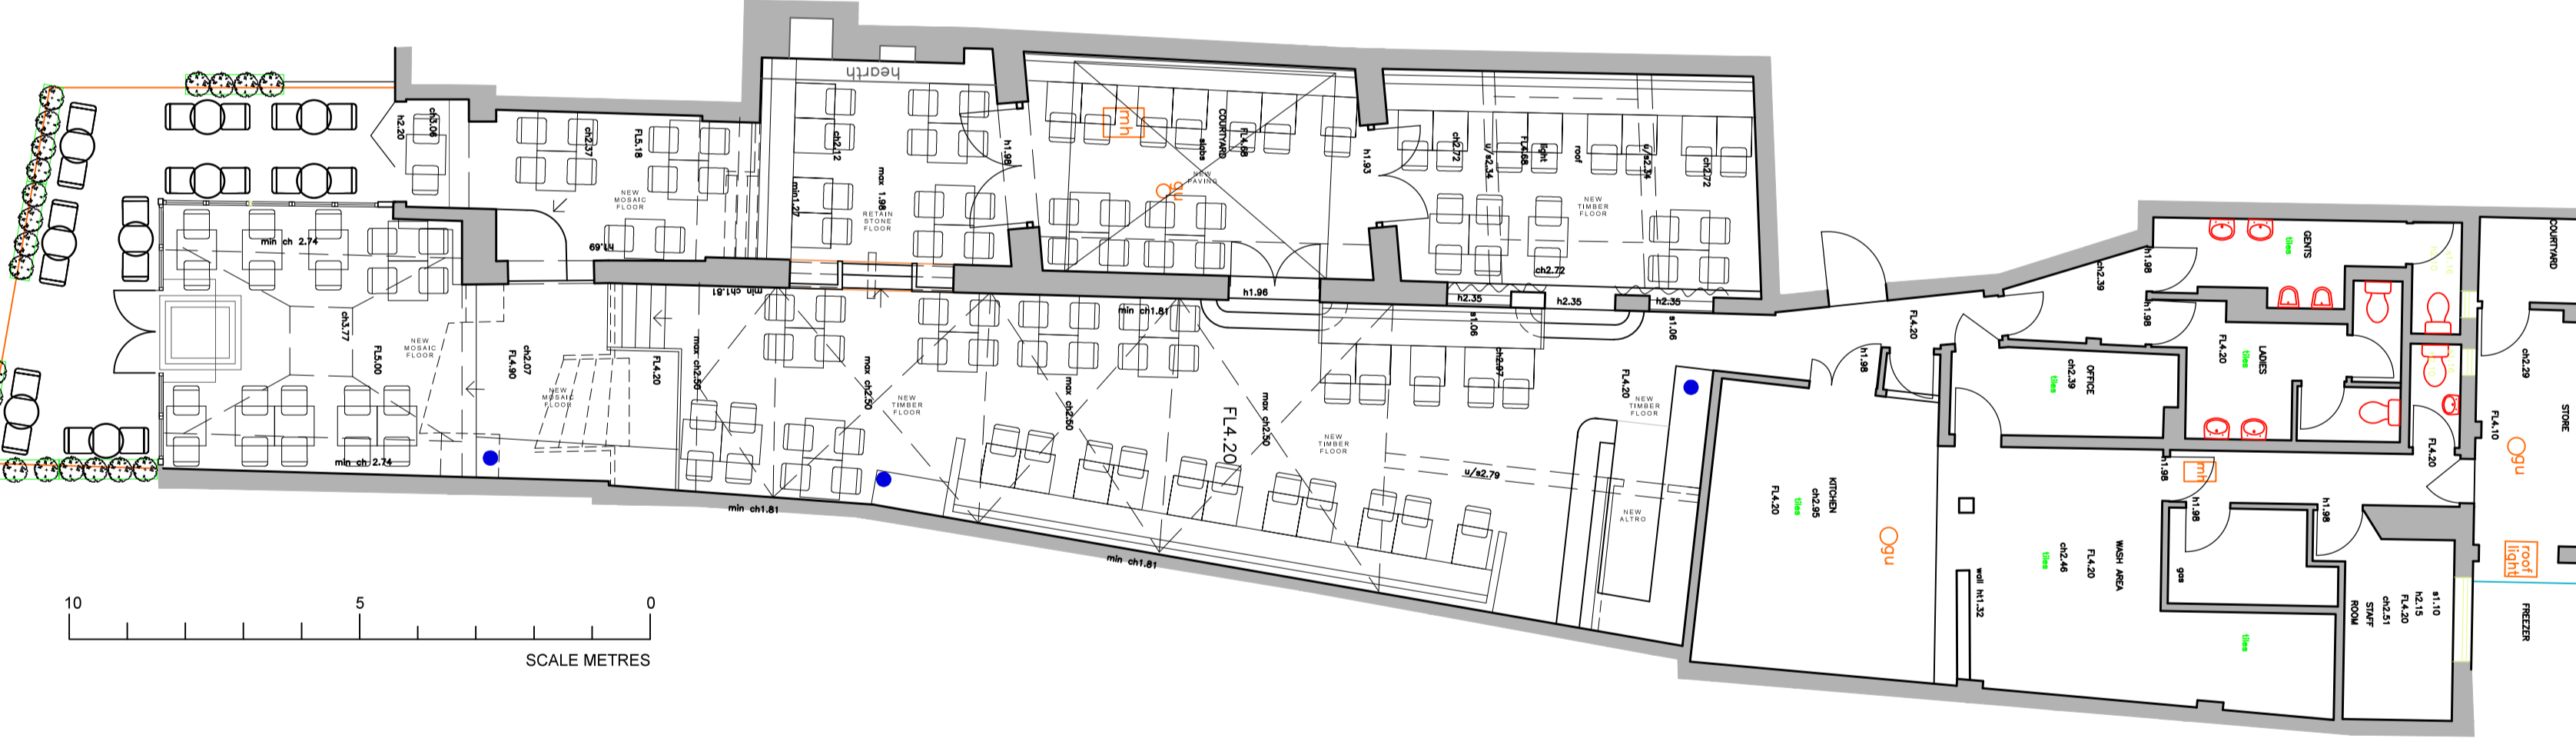











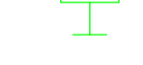





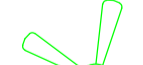


PROPOSED LAYOUT PLAN  
SCALE 1:50



PROPOSED LAYOUT PLAN  
SCALE 1:100

LEGEND - FOH LIGHTING

-  New Pendant Light
-  Decorative Table Lamp
-  Wall mounted picture light
-  Recessed uplight (RETAINED)
-  Recessed downlight (NEW)
-  Recessed downlight (REMOVED)
-  Concealed led to wall and ceiling features
-  Mini scs with exposed bulb
-  New decorative wall light and position
-  New decorative wall light to existing position
-  Surface mounted ceiling spotlight
-  Ceiling Fan
-  New Large Feature Pendant in glass
-  New Large Feature Pendant in glass
-  Existing chandelier, refurbish with fabric shades
-  Standard lamp
-  Surface mounted bulkhead fitting
-  External hanging lantern internal decals by Spectrum
-  Existing wall light cluster, allow to re shade (glass)
-  Existing wall light cluster, allow to turn upside down and reshade (pongee)
-  Allow for new antique brass double socket outlets to fixed seating plinths.

Copyright of this drawing is owned by Focus Design Ltd. Do not reproduce, distribute without written consent.  
All dimensions to be checked on site and any discrepancies notified prior to commencement of work.  
FOCUS DESIGN Ltd  
The Old Pumping Station, Main Road, Littleton, Winchester, Hampshire, SO22 9PE, 01962 850000  
Origin:  CAD  IMAGE  SURVEY  
Status:  For Information  For Tender  For Construction  As Built Drawing

15.05.15	B	Minor Amendments Updated scheme
30.04.15	A	
DATES	REV	COMMENTS
 <b>FOCUS DESIGN</b>		
CLIENT <b>CASUAL DINING GROUP</b>		
PROJECT <b>CAFE ROUGE HIGHGATE</b>		
DRAWING TITLE <b>PROPOSED LAYOUT</b>		
SCALE: 1:50 @ A1	DATE: APR'15 DRAWN BY: JH	
<b>1193.15.F01</b>		<b>B</b>