


ELEVATION A ON RETAINING WALL
FROM SECTION A - E
SCALE 1:50

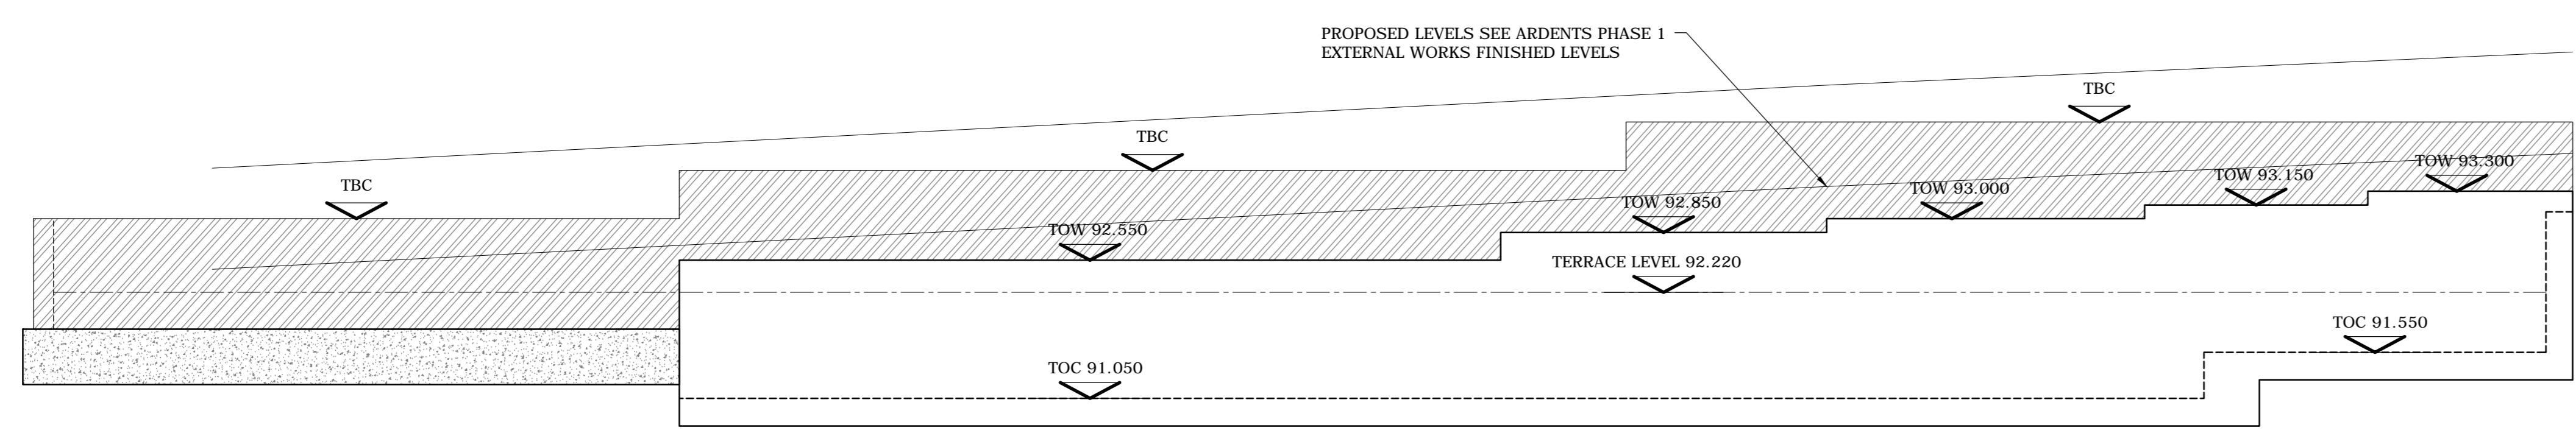

ELEVATION B ON RETAINING WALL
FROM SECTION E - G
SCALE 1:50

NOTES

- (C) THIS DRAWING IS COPYRIGHT
- 1. THIS DRAWING MUST BE READ IN CONJUNCTION WITH ALL ARCHITECTS, CIVIL AND SERVICE ENGINEERS DRAWINGS AND SPECIFICATIONS.
- 2. THE CONTRACTOR SHALL REVIEW THESE DRAWINGS IN ADVANCE OF THE WORK TO MAKE SURE EVERYTHING IS UNDERSTOOD BEFORE PROCEEDING WITH CONSTRUCTION.
- 3. DO NOT SCALE FROM THIS DRAWING TO SET OUT ELEMENTS ON SITE. USE DIMENSIONS ONLY. USE ALL AVAILABLE PLANS AND SECTIONS. CONTACT GRAVITY CONSULTING ENGINEERS LTD ON THE NUMBER BELOW IN THE EVENT THAT THERE ARE DISCREPANCIES BETWEEN WHAT IS SHOWN ON PLAN AND WHAT IS SHOWN IN SECTION.
- 4. ALWAYS CHECK FOR LATER REVISIONS OF THIS DRAWING AND FOR LATER REVISIONS OF ARCHITECTS AND SERVICES/CIVIL ENGINEERS DRAWINGS THAT MAY HAVE AN IMPACT ON THIS DRAWING.
- 5. THE CONTRACTOR IS TO REFER TO THE FULL SCHEDULE OF RESIDUAL RISKS IN THE CONTRACT DOCUMENTATION AND ALSO TO INFORMATION FROM OTHER DESIGNERS, IN PARTICULAR THE MAE CONSULTANT REGARDING EXISTING LIVE SERVICES.

REV	DATE	DESCRIPTION	DEN	CHK	APP'D	DATE
A	20.03.15	CONSTRUCTION ISSUE	NQ	JU	MR	

CONSTRUCTION

Project
KIDDERPORE AVENUE
PHASE 2

Detail
EXTERNAL WORKS DETAILS
TO BLOCKS K-L-M
SHEET 2 OF 2

Client/Architect
**BARRATT
LONDON**
ALLIES AND MORRISON

Scale @ A0
1:50

Project Ref	Drawing No	Rev
W1229	311	A

GRAVITY CONSULTING ENGINEERS LTD
St Paul's Clockhouse,
Reading Road,
Wokingham,
Berkshire,
RG41 1EX
TEL: 0118 907 1533
E-MAIL: info@gravity.co.uk www.gravity.co.uk

