
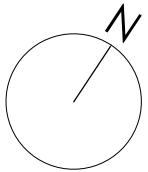


3713 SIDNEY ESTATE  
PROPOSALS FOR NEW LIFTS - EXISTING SITE PLAN

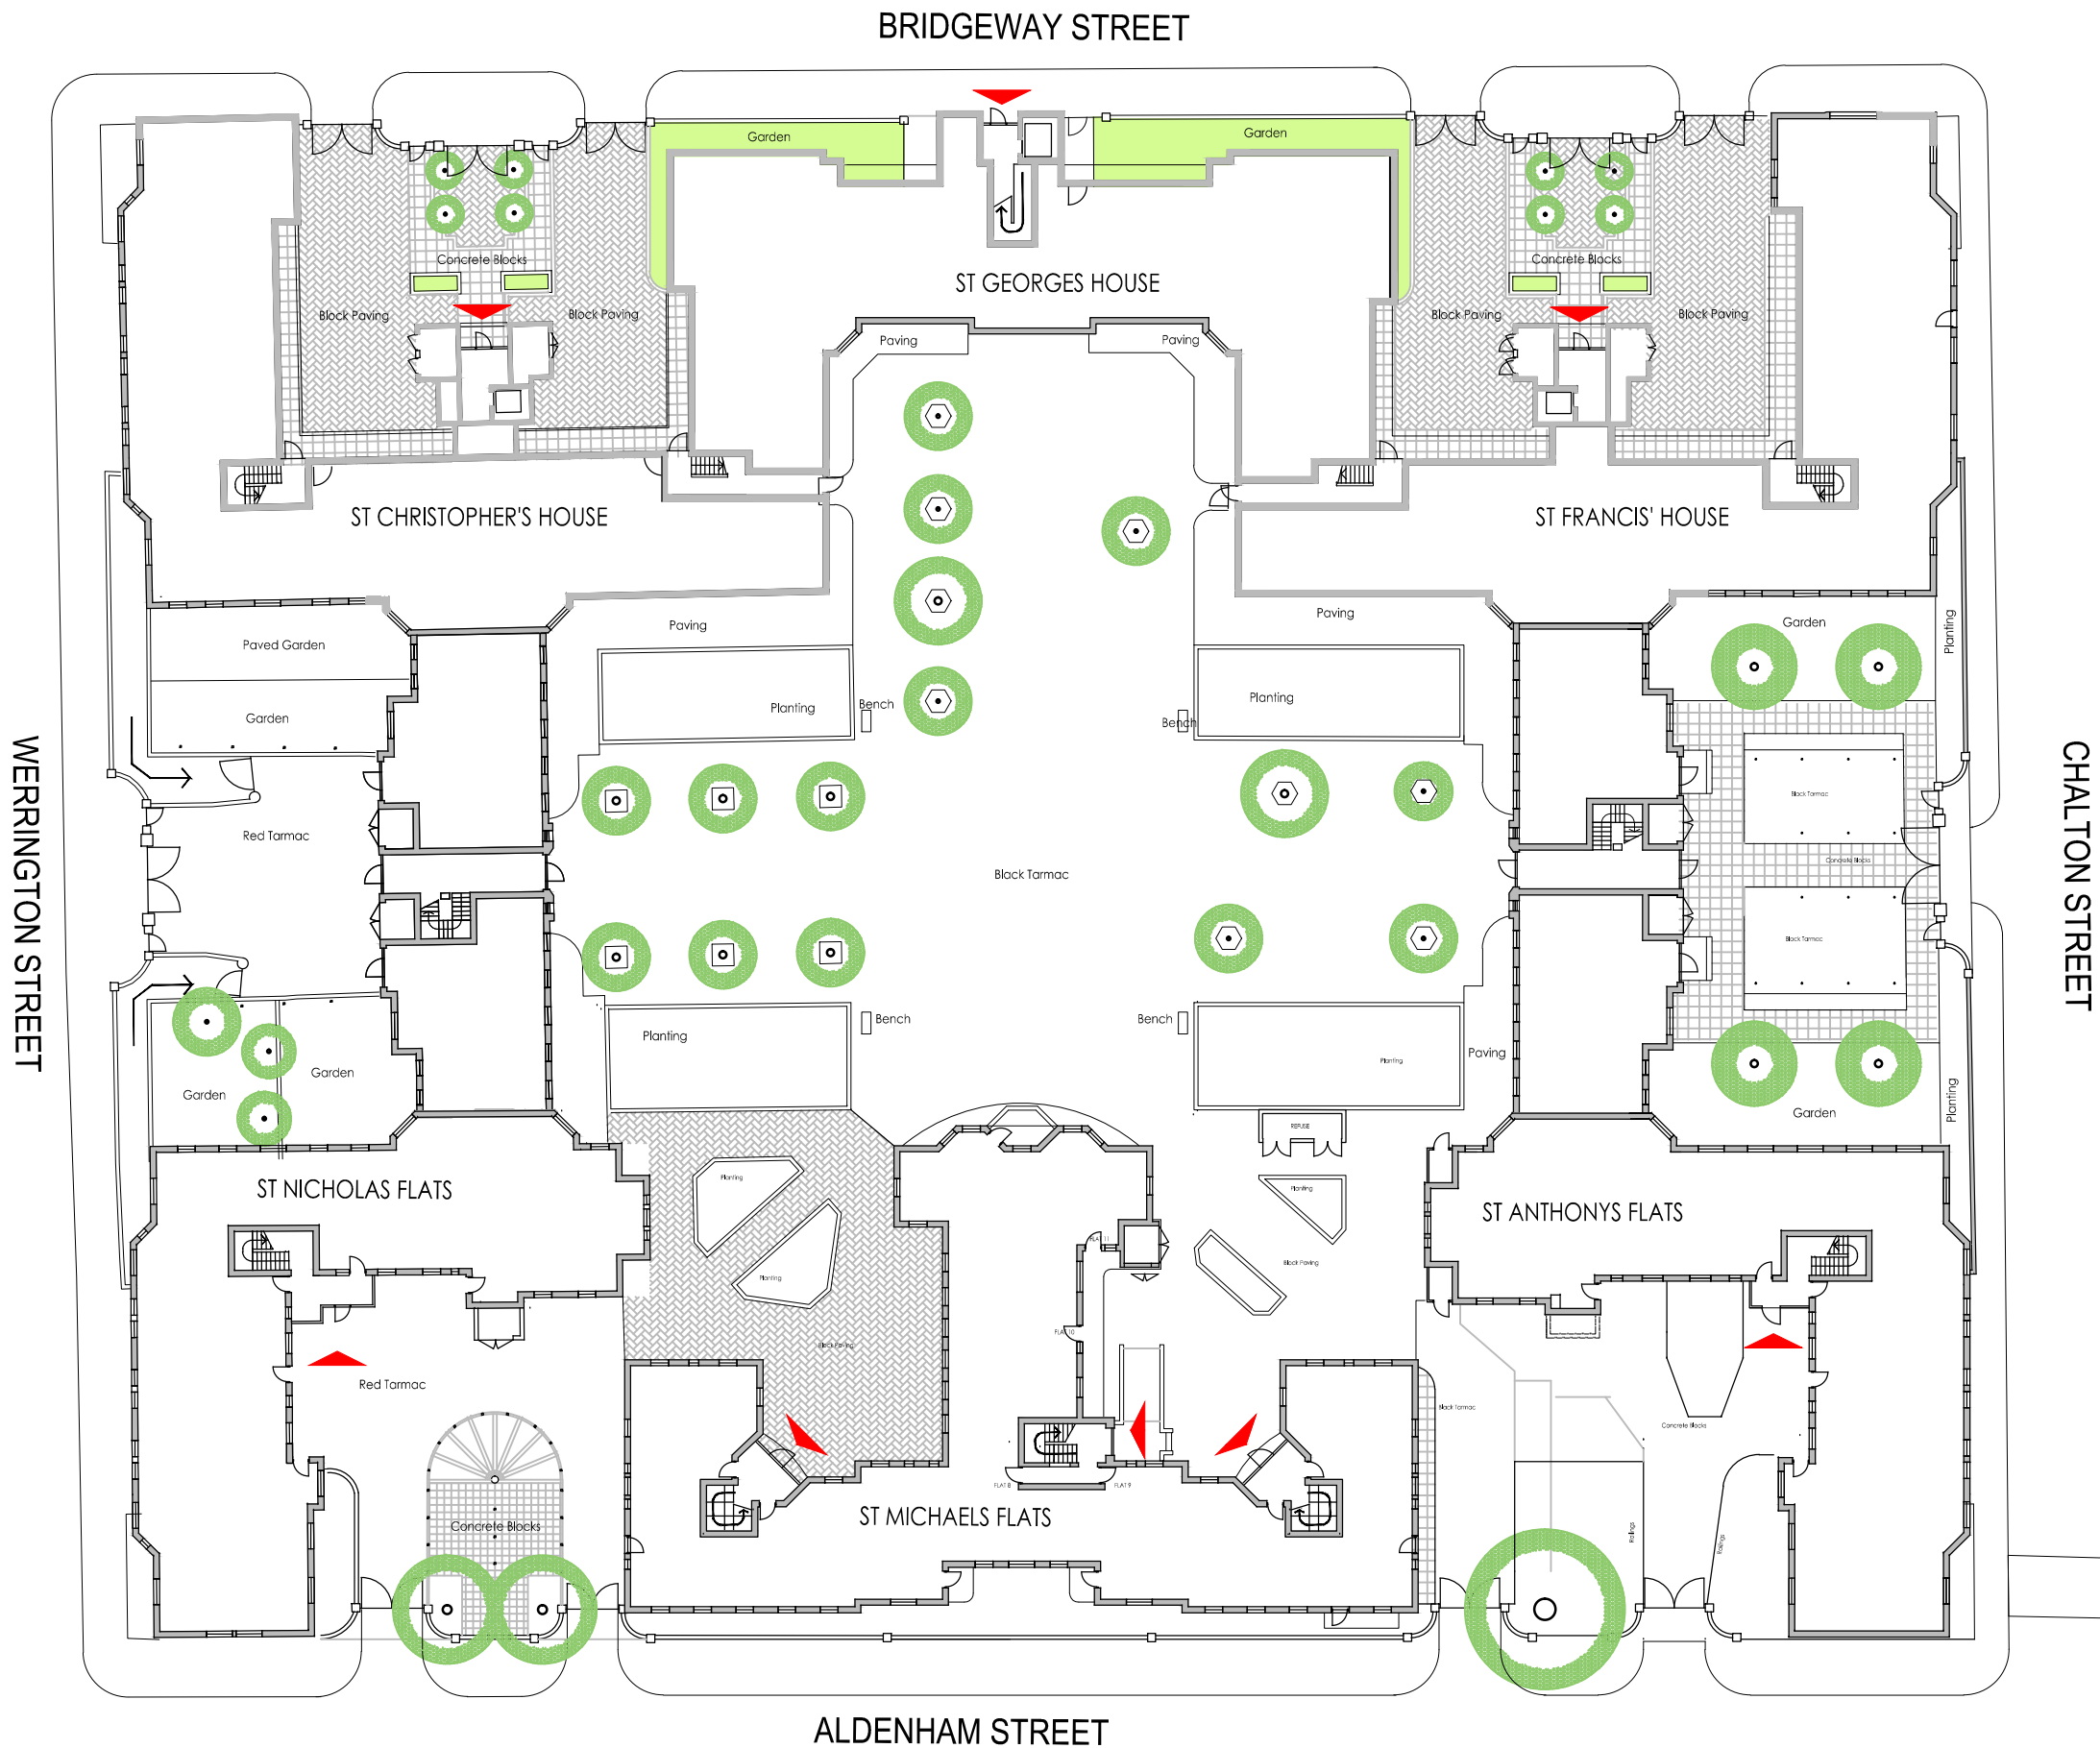

SITE PLAN - GROUND FLOOR PLAN