


3713 SIDNEY ESTATE
 PROPOSALS FOR NEW LIFTS - NEW SITE PLAN

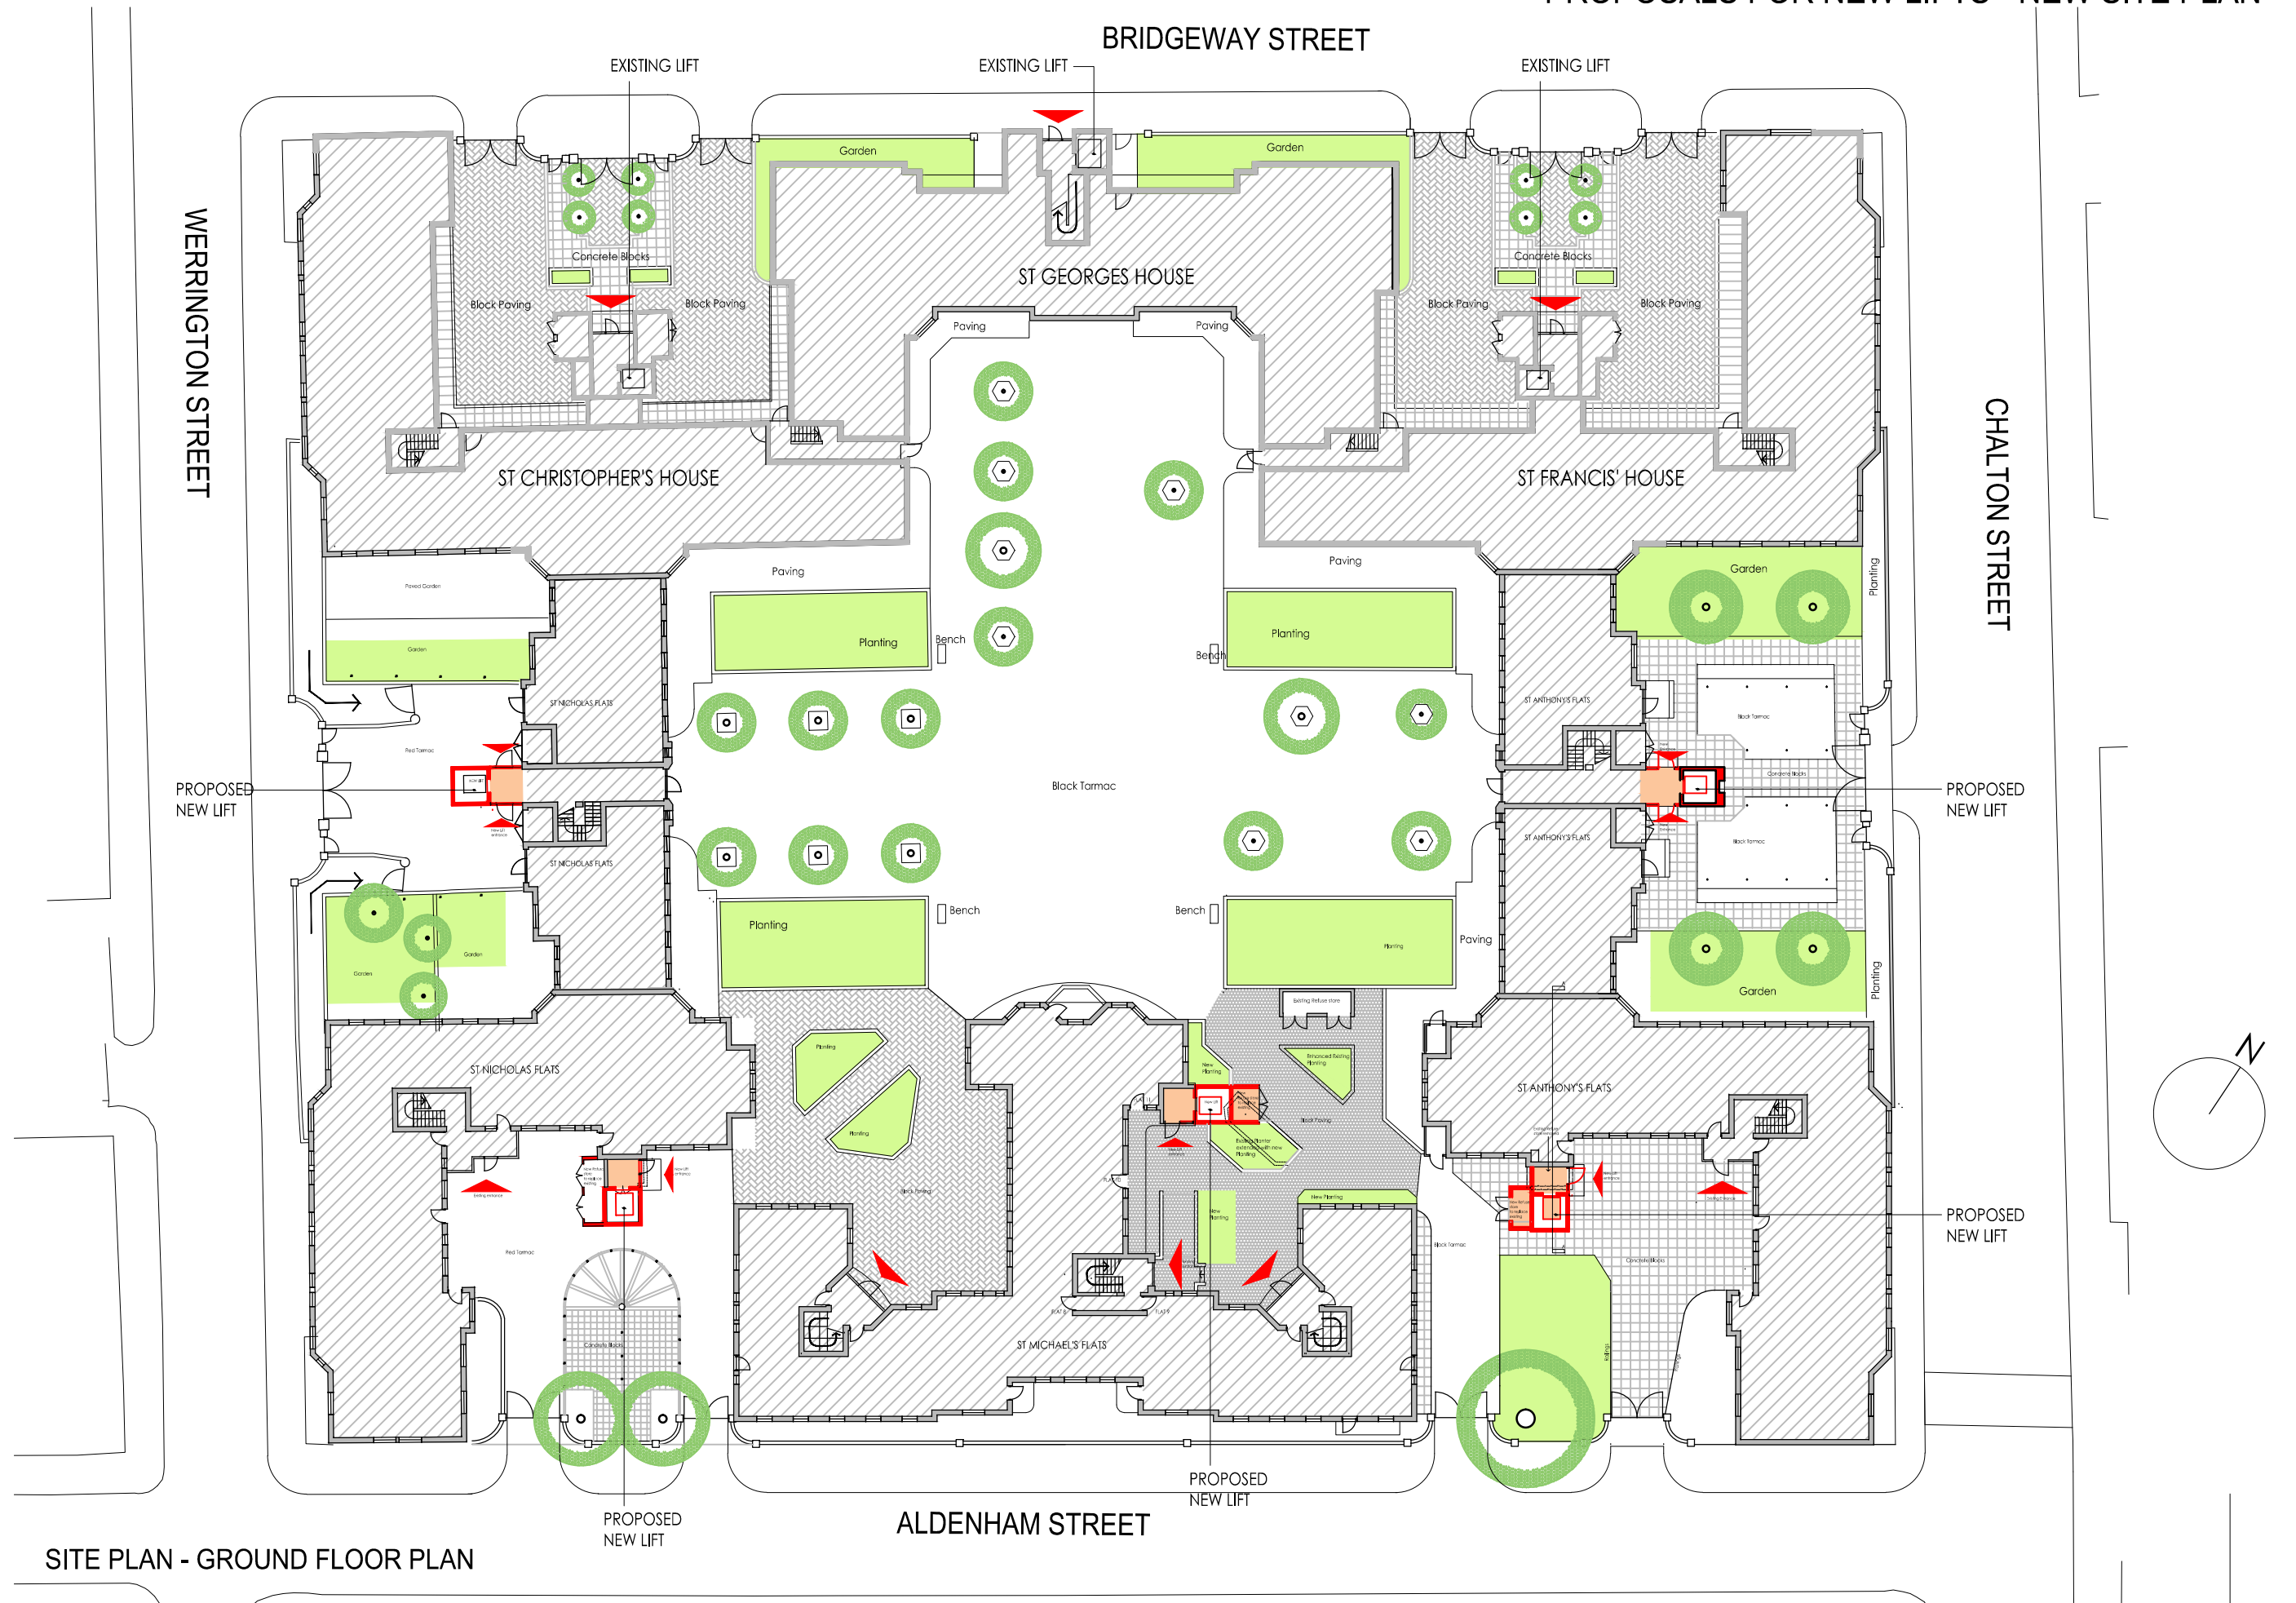

SITE PLAN - GROUND FLOOR PLAN