
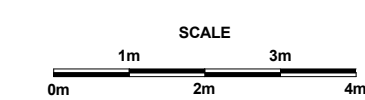
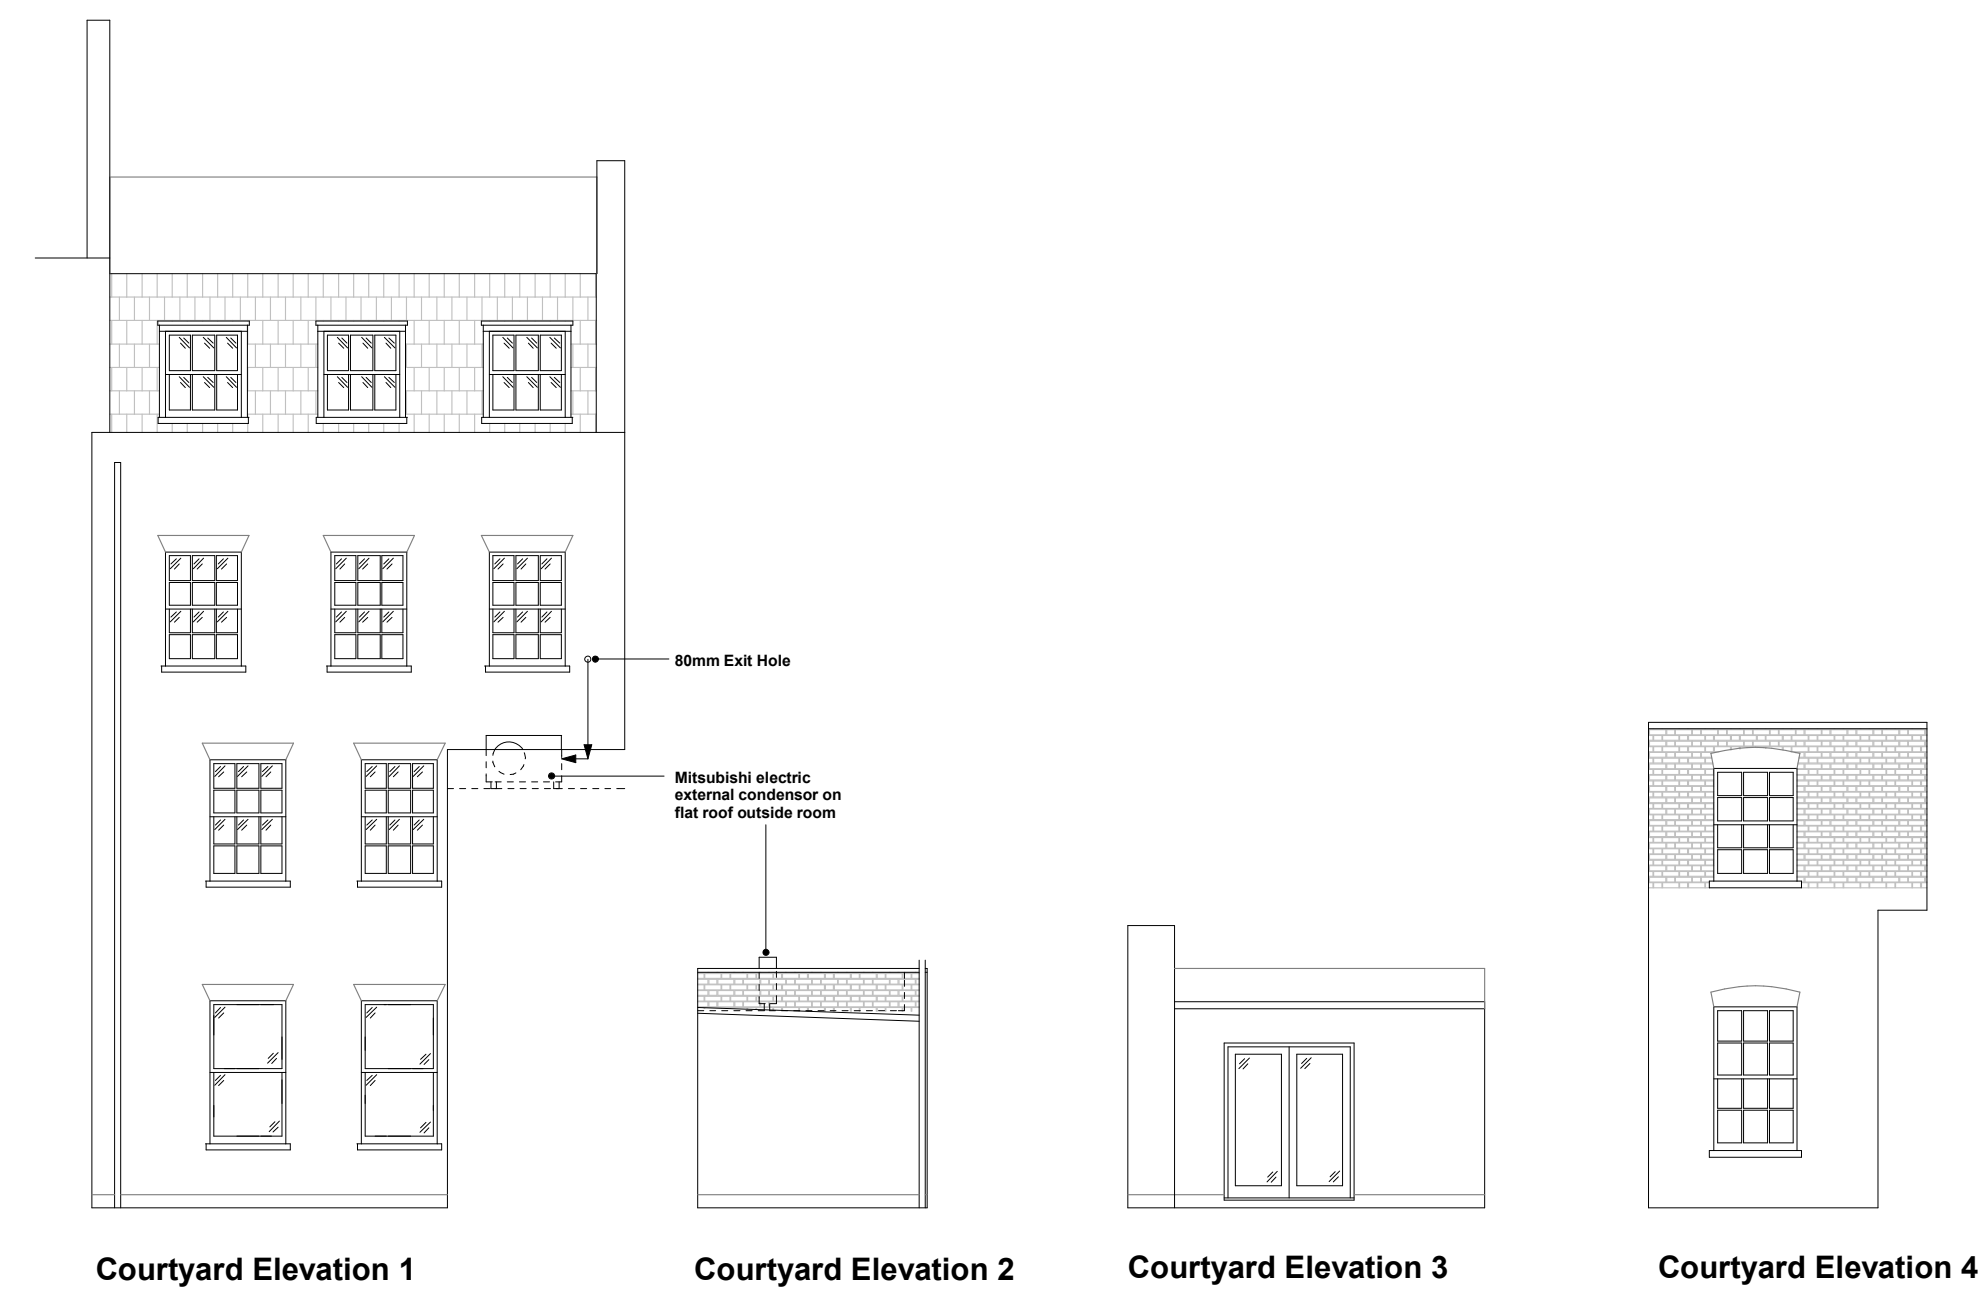


This drawing is the copyright of Lamberts and may not be reproduced without written consent. Do not scale this drawing. All dimensions to be checked on site before work commences

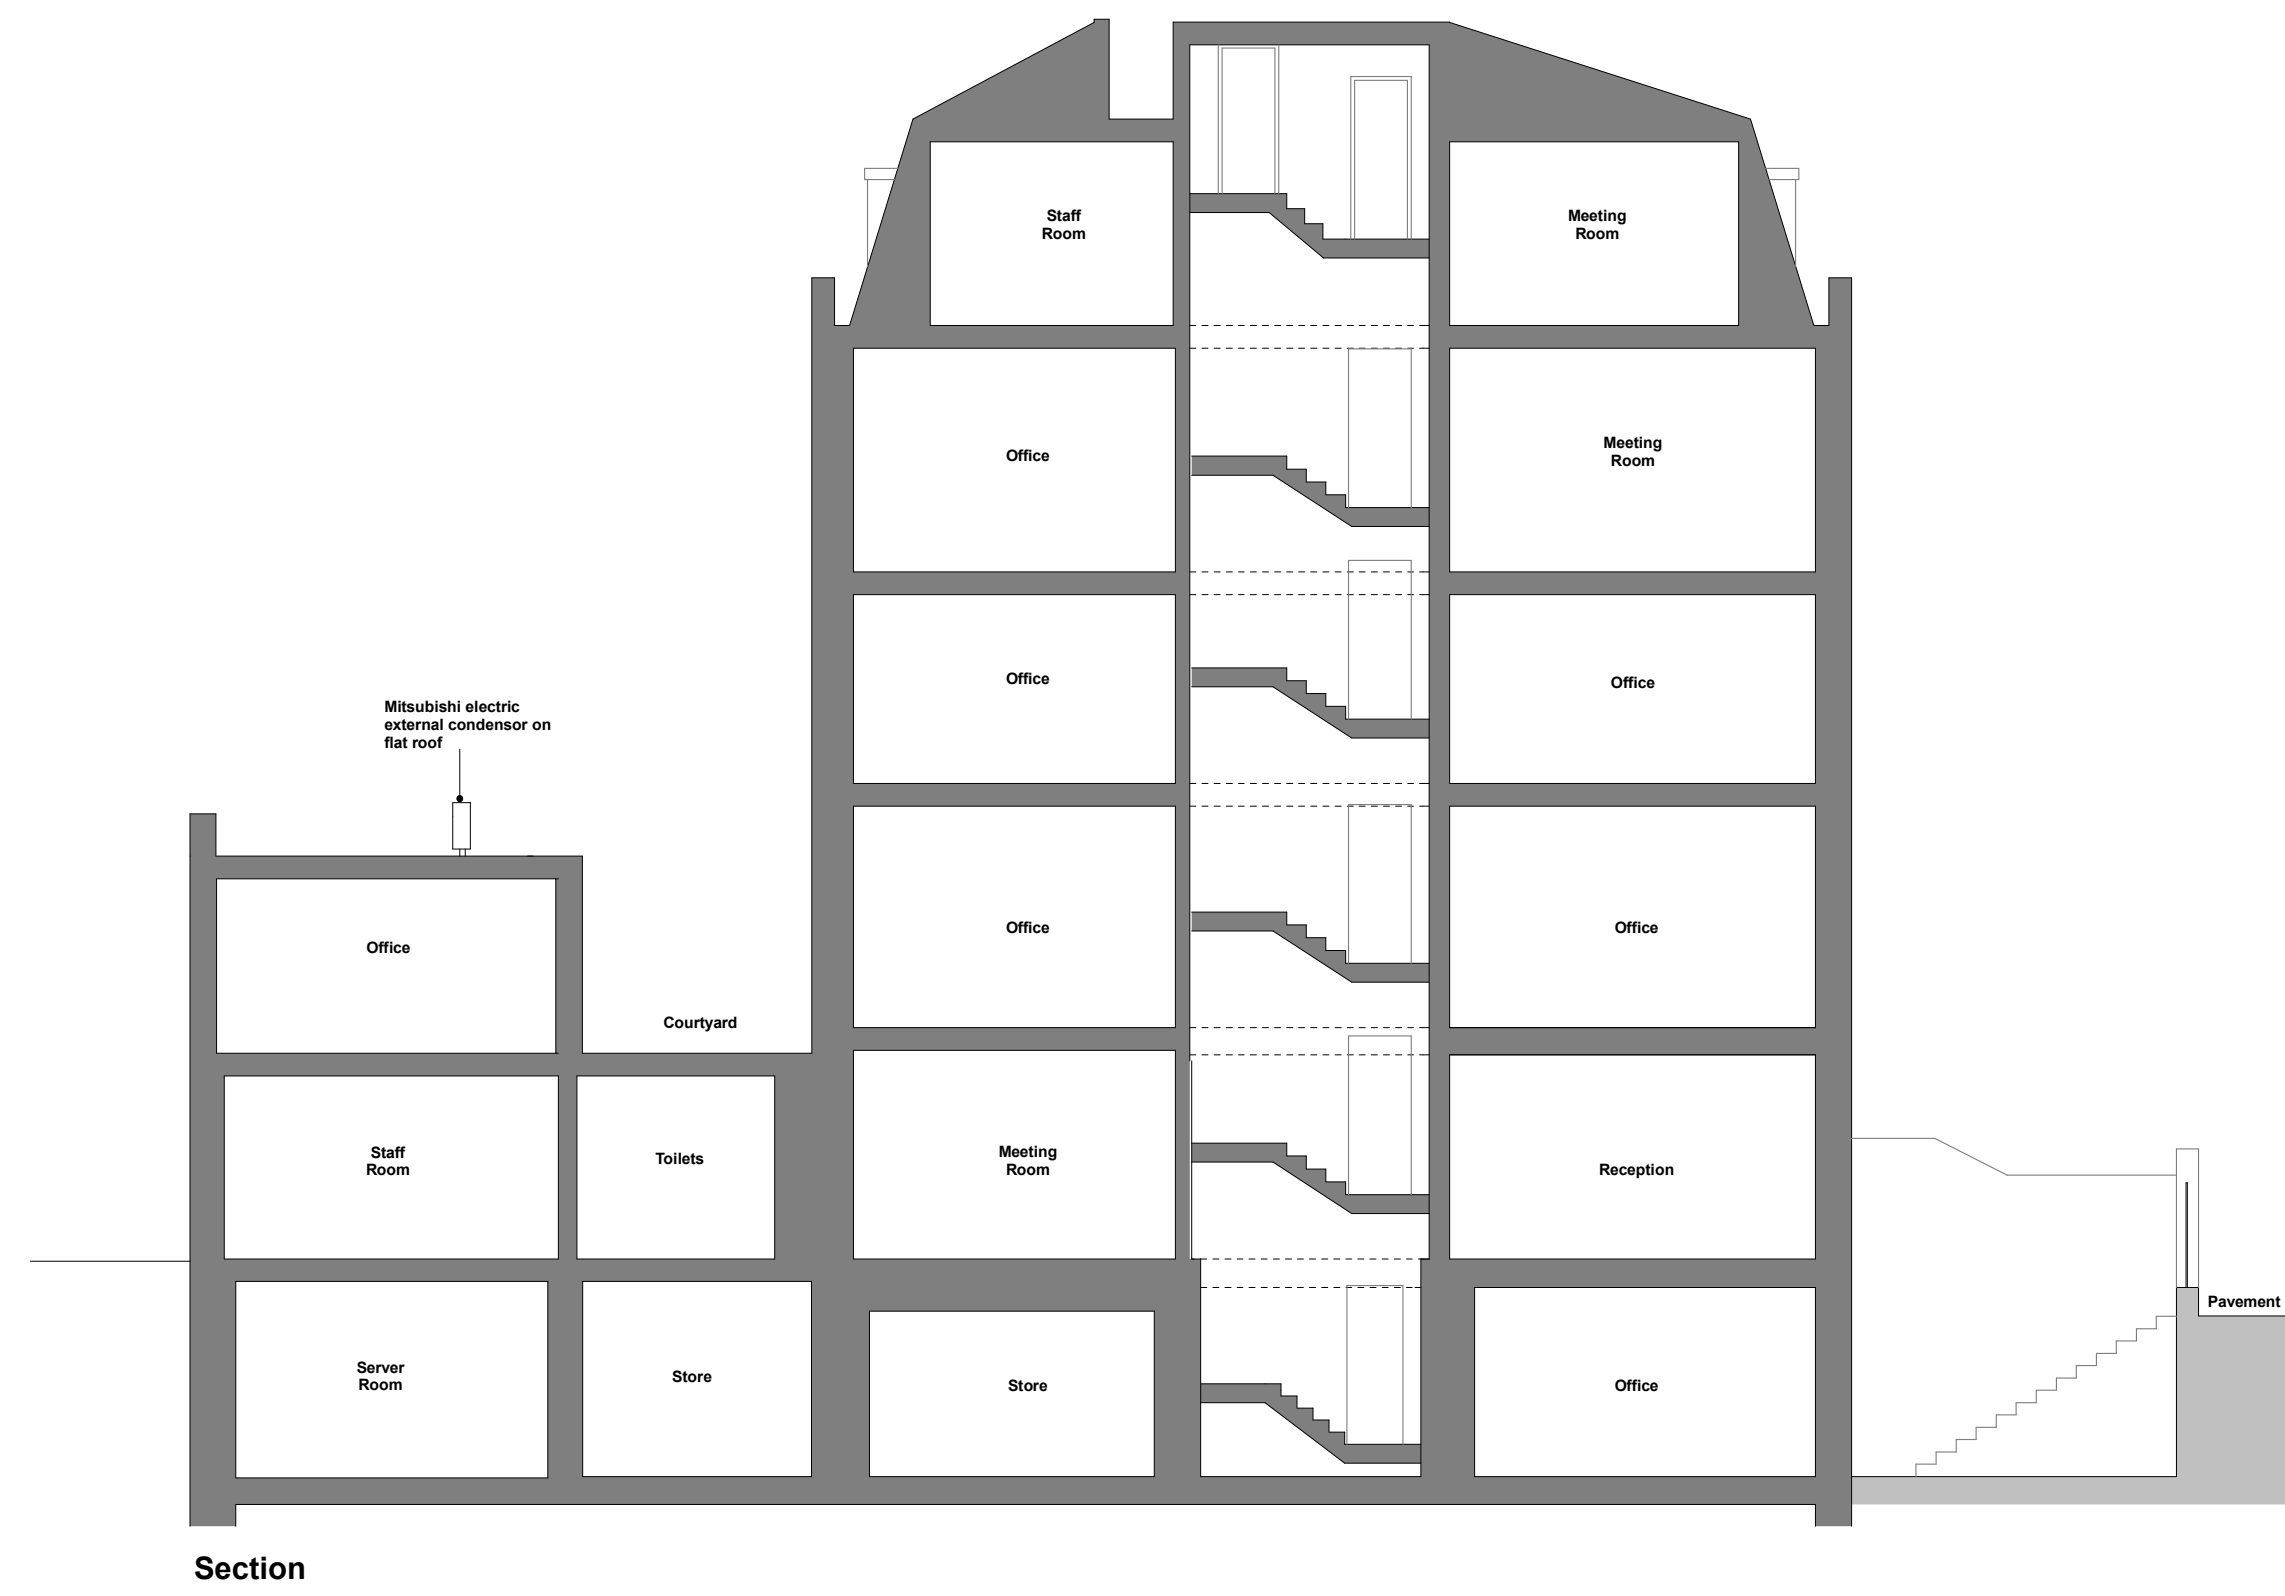

<b>TITLE</b>	
Proposed Sections and Elevations	
<b>SITE</b>	
9 Lincoln Inn Fields London	
<b>LAMBERTS</b>	
CHARTERED SURVEYORS	
Edward House 2 Wakley Street	
London EC1V 7LT	
tel: 020 7837 8110	fax: 020 7833 9425
e-mail: post@lambertsurv.co.uk	
DATE	SCALE
May 2015	1:100@A1
DRAWN BY	DWG NUMBER
TSM	87405/PEL01