


SECTION A-A

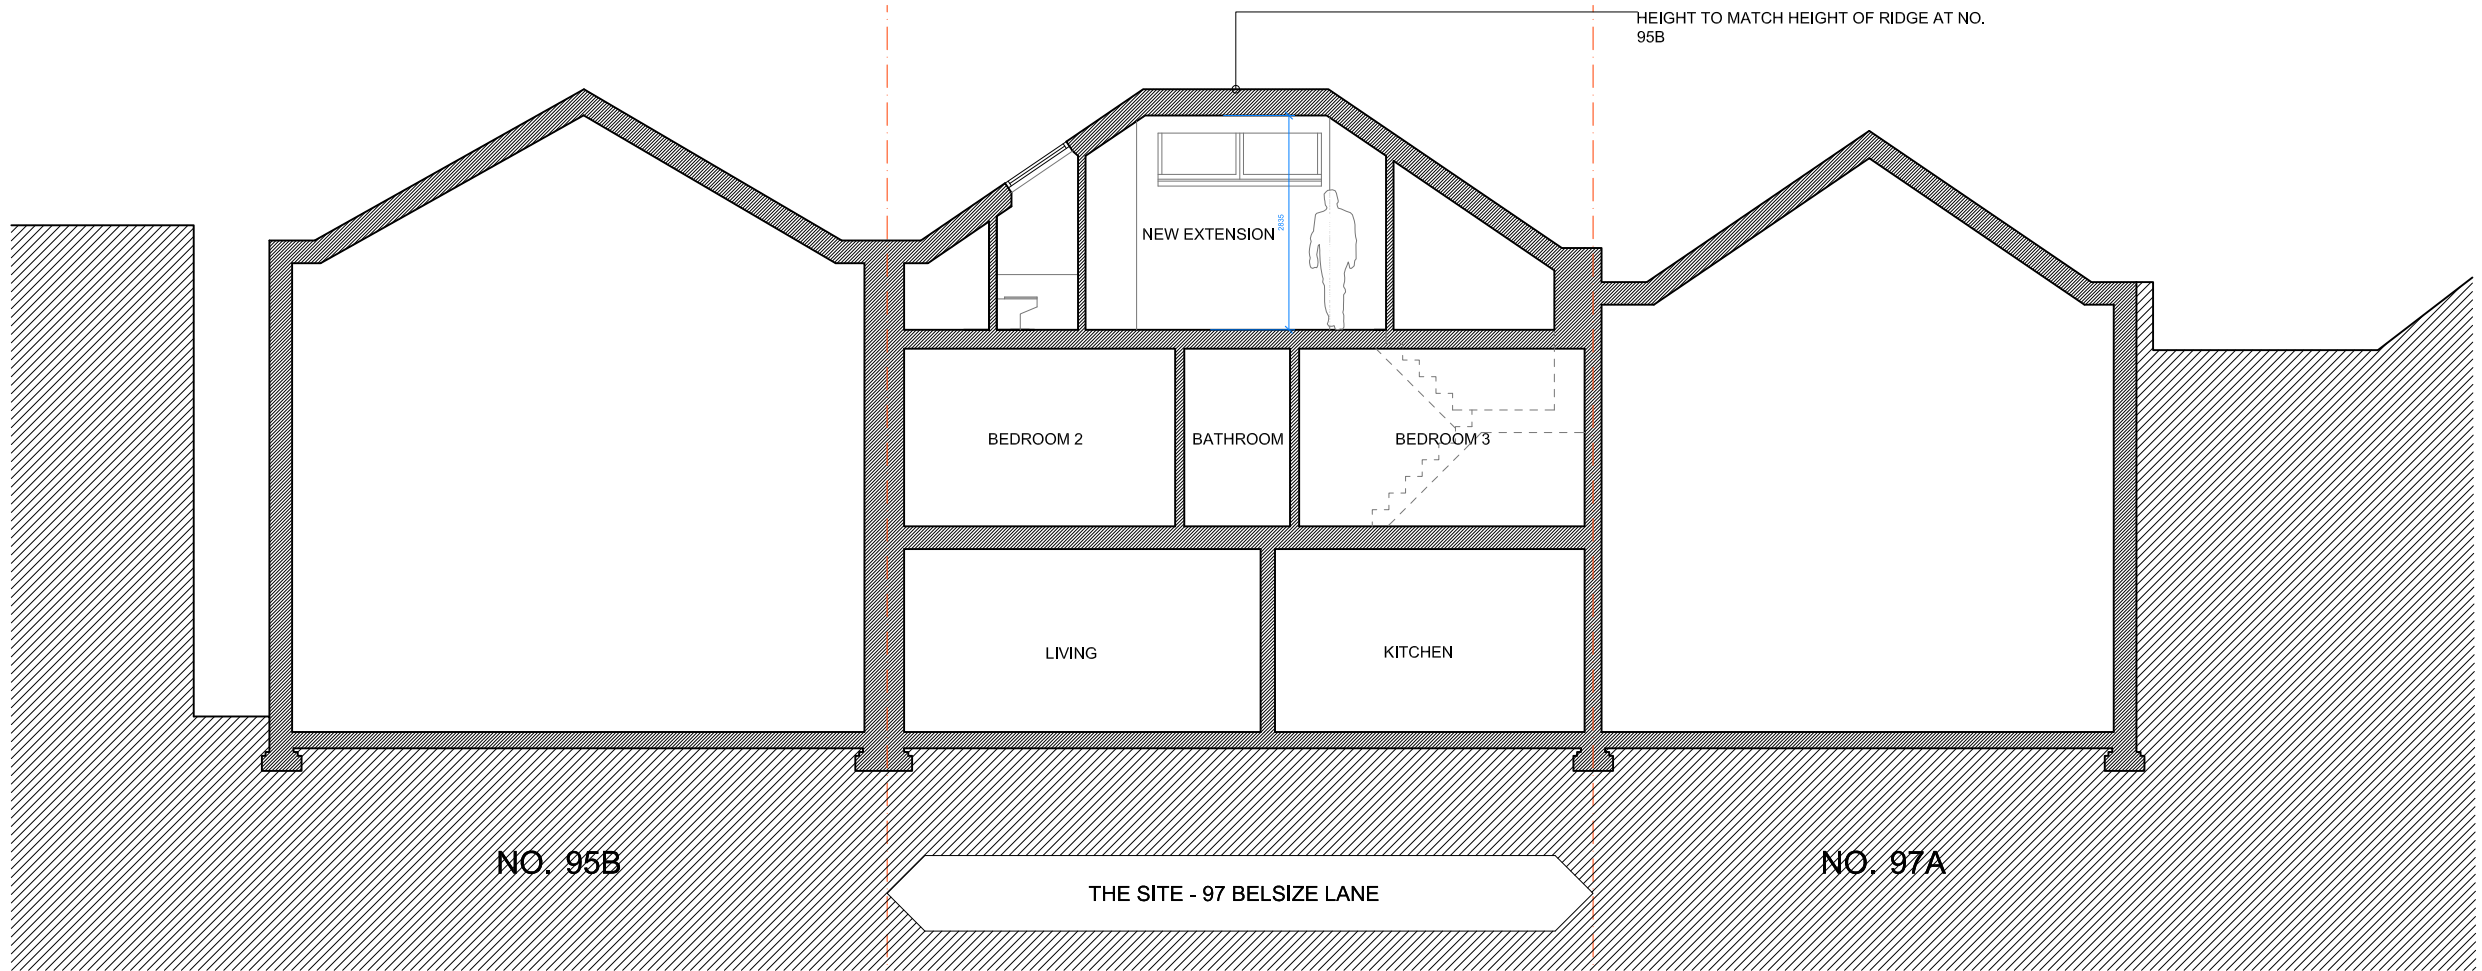

SECTION B-B

<b>REVISIONS</b> REV DATE    AMENDMENT		<b>REVISIONS</b> REV DATE    AMENDMENT		<b>KEY PLAN</b>		<b>SCALE BAR (METRES)</b> 1:100@A3 / 1:50@A1    0    1    2    3    4    5		<b>stagg architects</b> 3rd FLOOR, 44-46 NEW INN YARD, LONDON EC2A 3EY ben@staggarchitects.co.uk www.staggarchitects.co.uk		<b>DRAWING TITLE</b> PROPOSED SECTIONS									
						<b>NOTES AND CLARIFICATIONS</b> PLEASE READ DRAWING IN ACCORDANCE WITH CROSS-REFERENCED SPECIFICATION / SCOPE OF WORKS. ©STAGG ARCHITECTS LIMITED, NO IMPLIED LICENCE EXISTS. THIS DRAWING SHOULD NOT BE USED TO CALCULATE AREAS FOR THE PURPOSES OF VALUATION. SUBJECT TO PLANNING PERMISSION, BUILDING REGULATIONS, STATUTORY UNDERTAKER SEARCHES AND DESIGN DEVELOPMENT. DO NOT SCALE DRAWINGS. DIMENSIONS GOVERN. ALL DIMENSIONS TO BE VERIFIED ON SITE BY CONTRACTOR BEFORE PROCEEDING. ARCHITECT SHALL BE NOTIFIED IN WRITING OF ANY DISCREPANCIES.		<b>CLIENT</b> MR F BENHAMOU		<b>PROJECT</b> 97 BELSIZE LANE LONDON NW3 5AU		<b>DATE</b> 27.05.15		<b>DRAWN</b> GS/BS		<b>A1 SCALE</b> 1:50		<b>A3 SCALE</b> 1:100	
										<b>STATUS</b> PLANNING		<b>DRAWING NO</b> 51420-PA-40		<b>REV</b> A					