

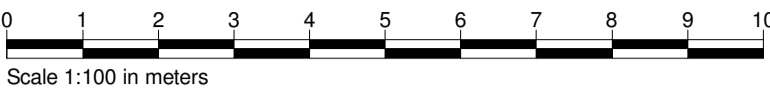



DO NOT SCALE DIMENSIONS OFF THIS DRAWING  
CHECK ALL DIMENSIONS ON SITE BEFORE FABRICATION  
REPORT ALL ERRORS OR OMISSIONS TO SPRUNT LIMITED  
THIS DRAWING IS PROTECTED UNDER COPYRIGHT AND  
SHALL NOT BE REPRODUCED IN PART OR WHOLE  
WITHOUT PRIOR EXPRESSED PERMISSION OF SPRUNT  
LIMITED

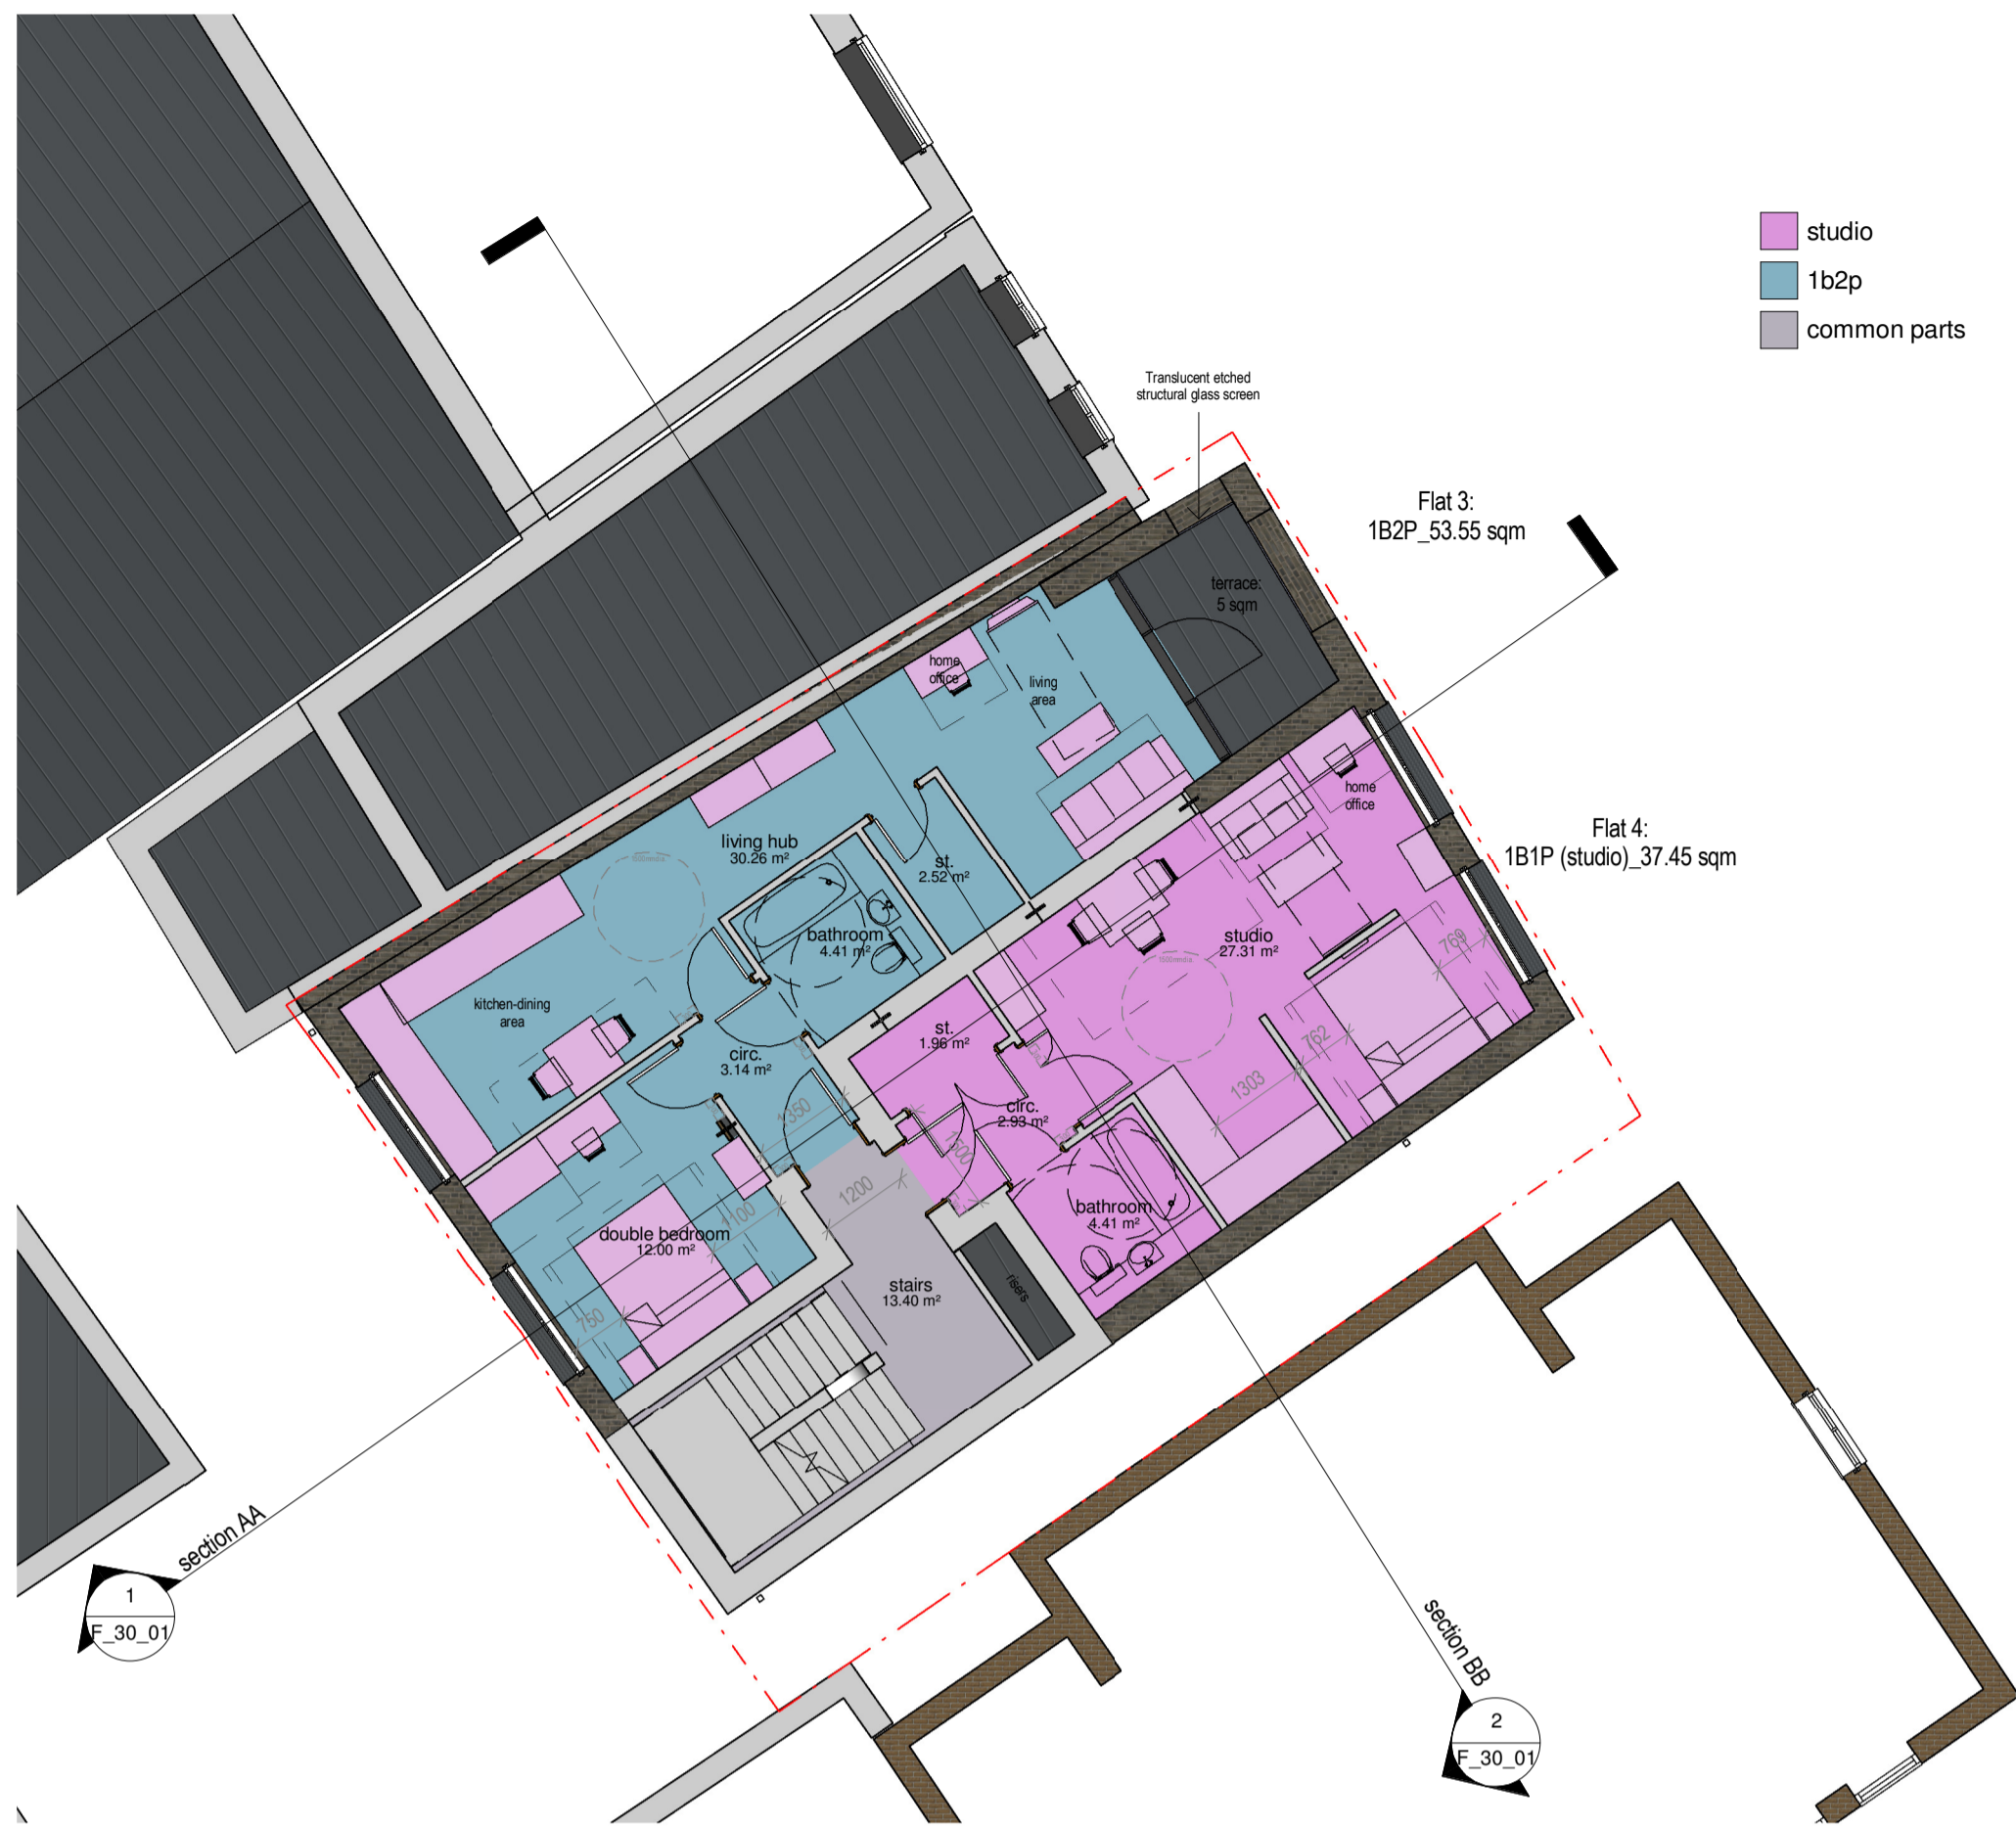


Boundary line

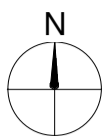

2 level 2  
1 : 100

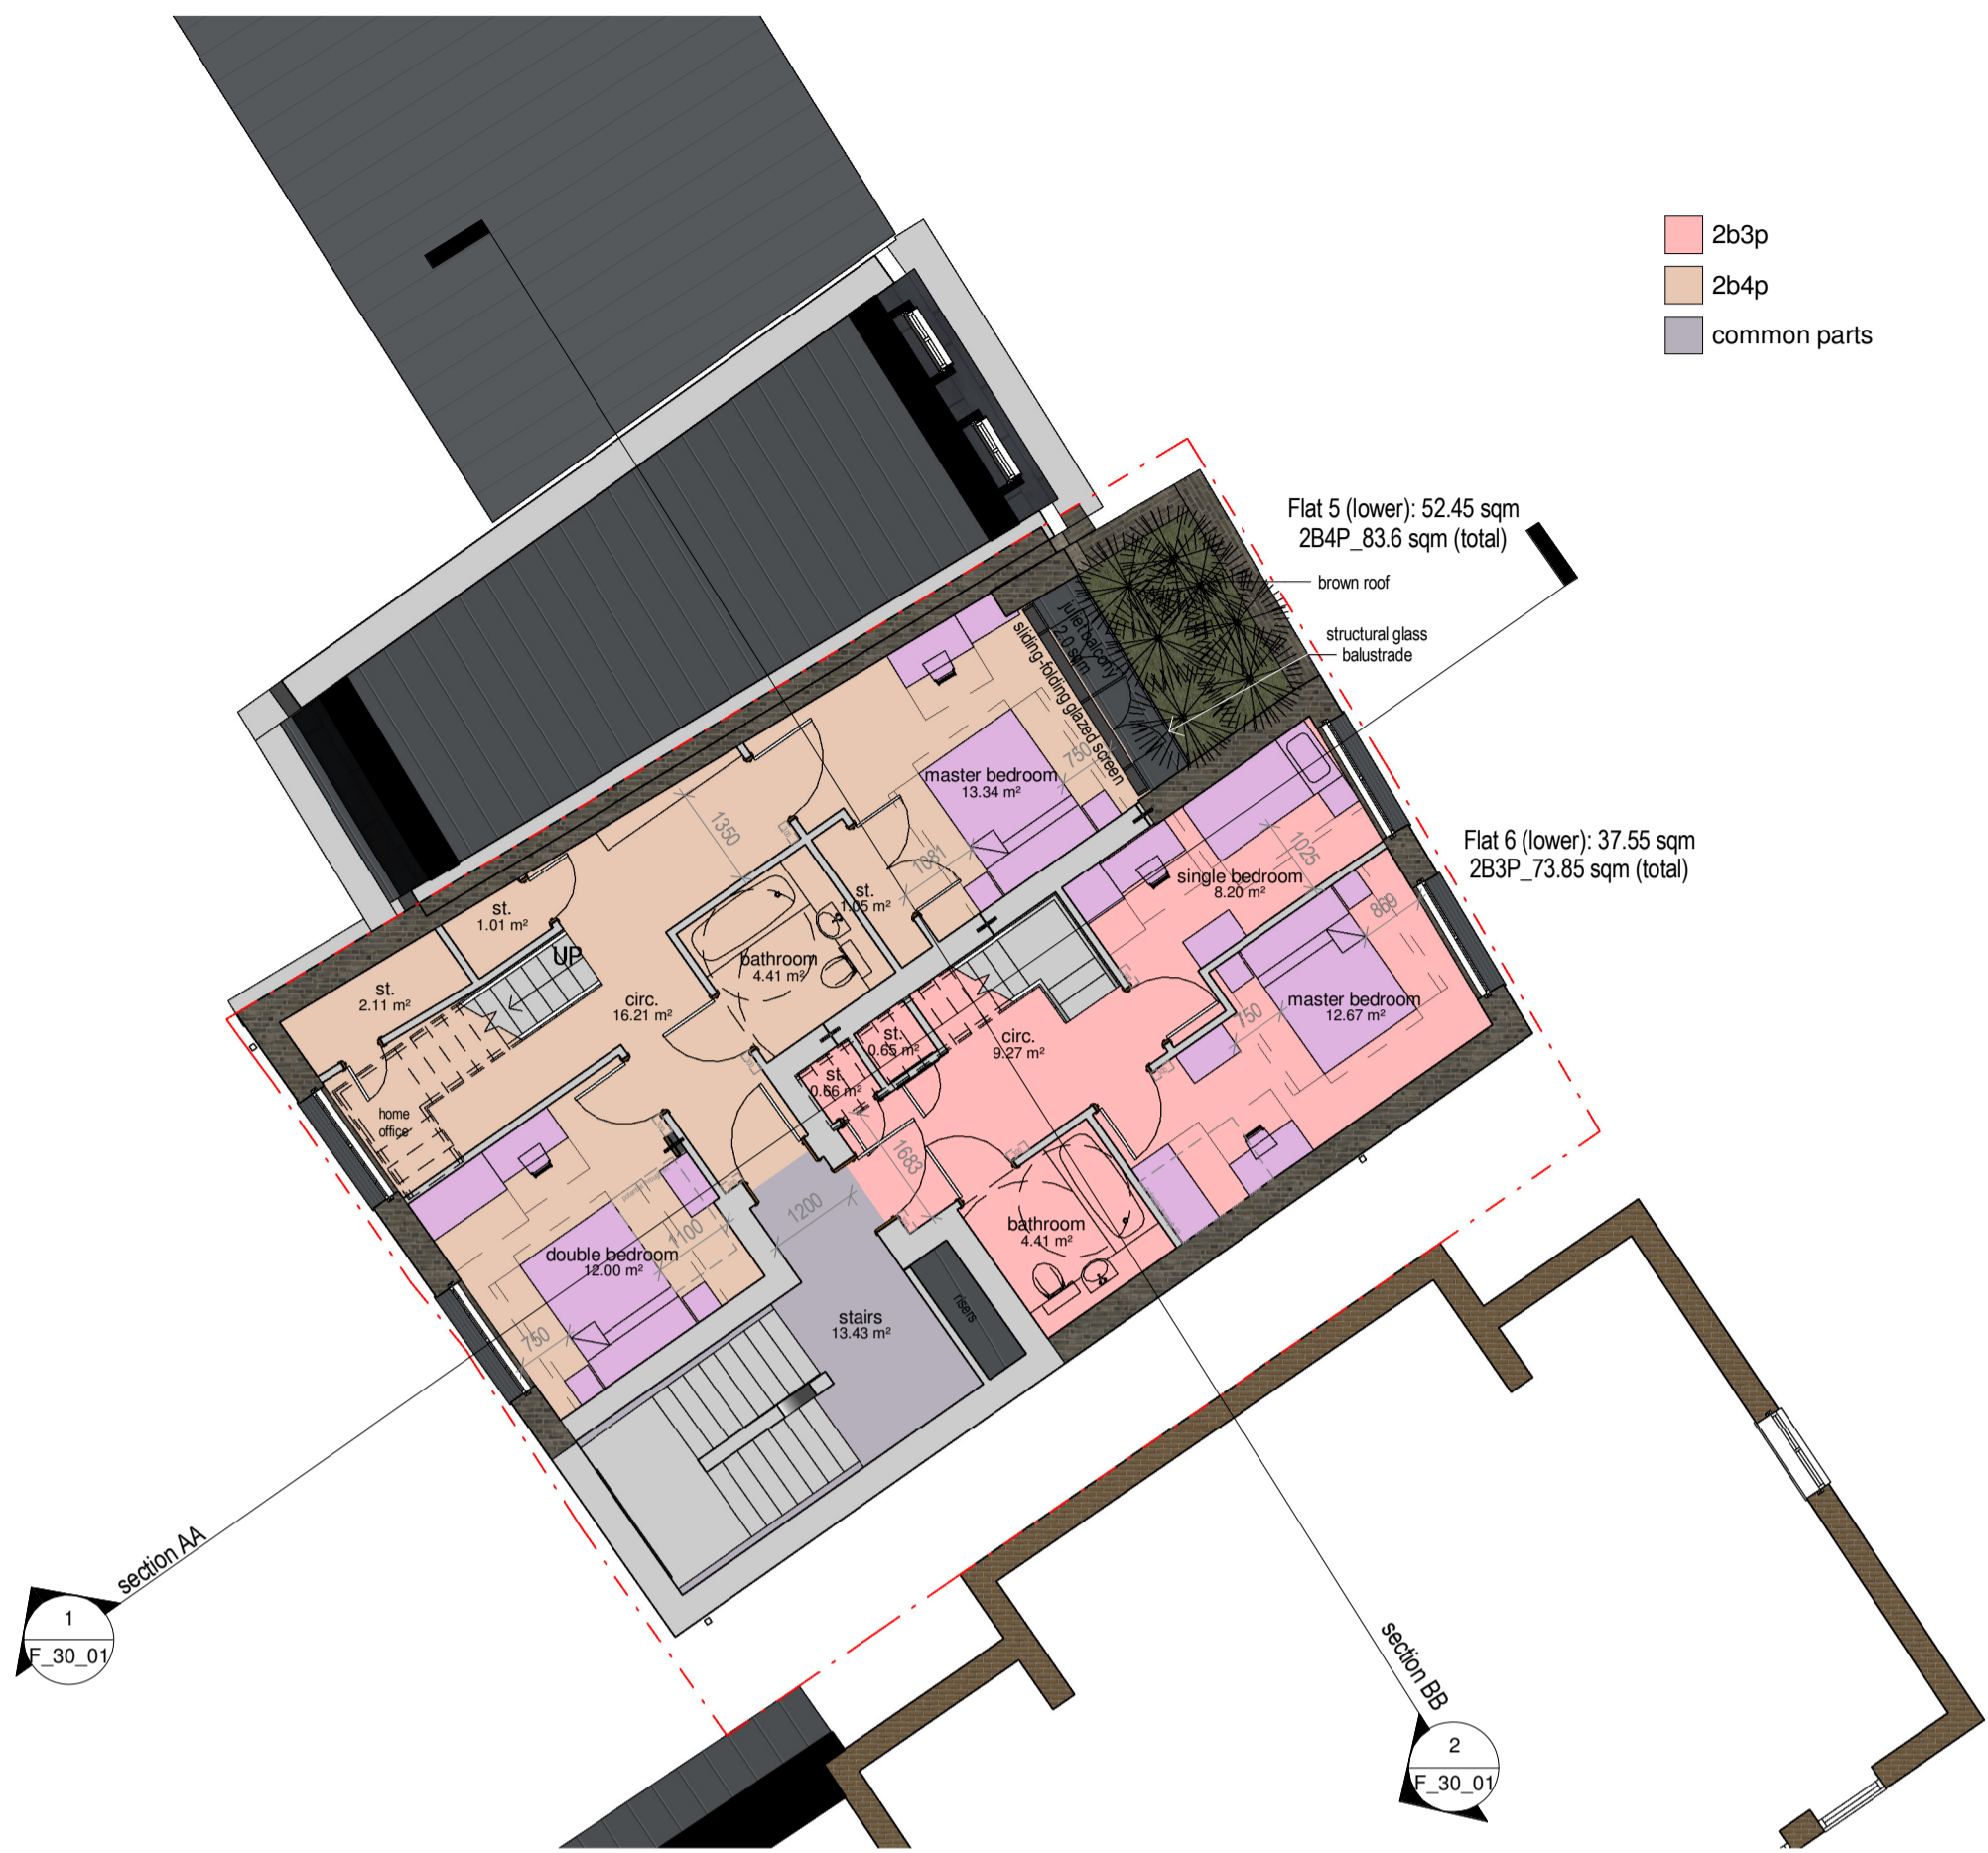

3 level 3  
1 : 100

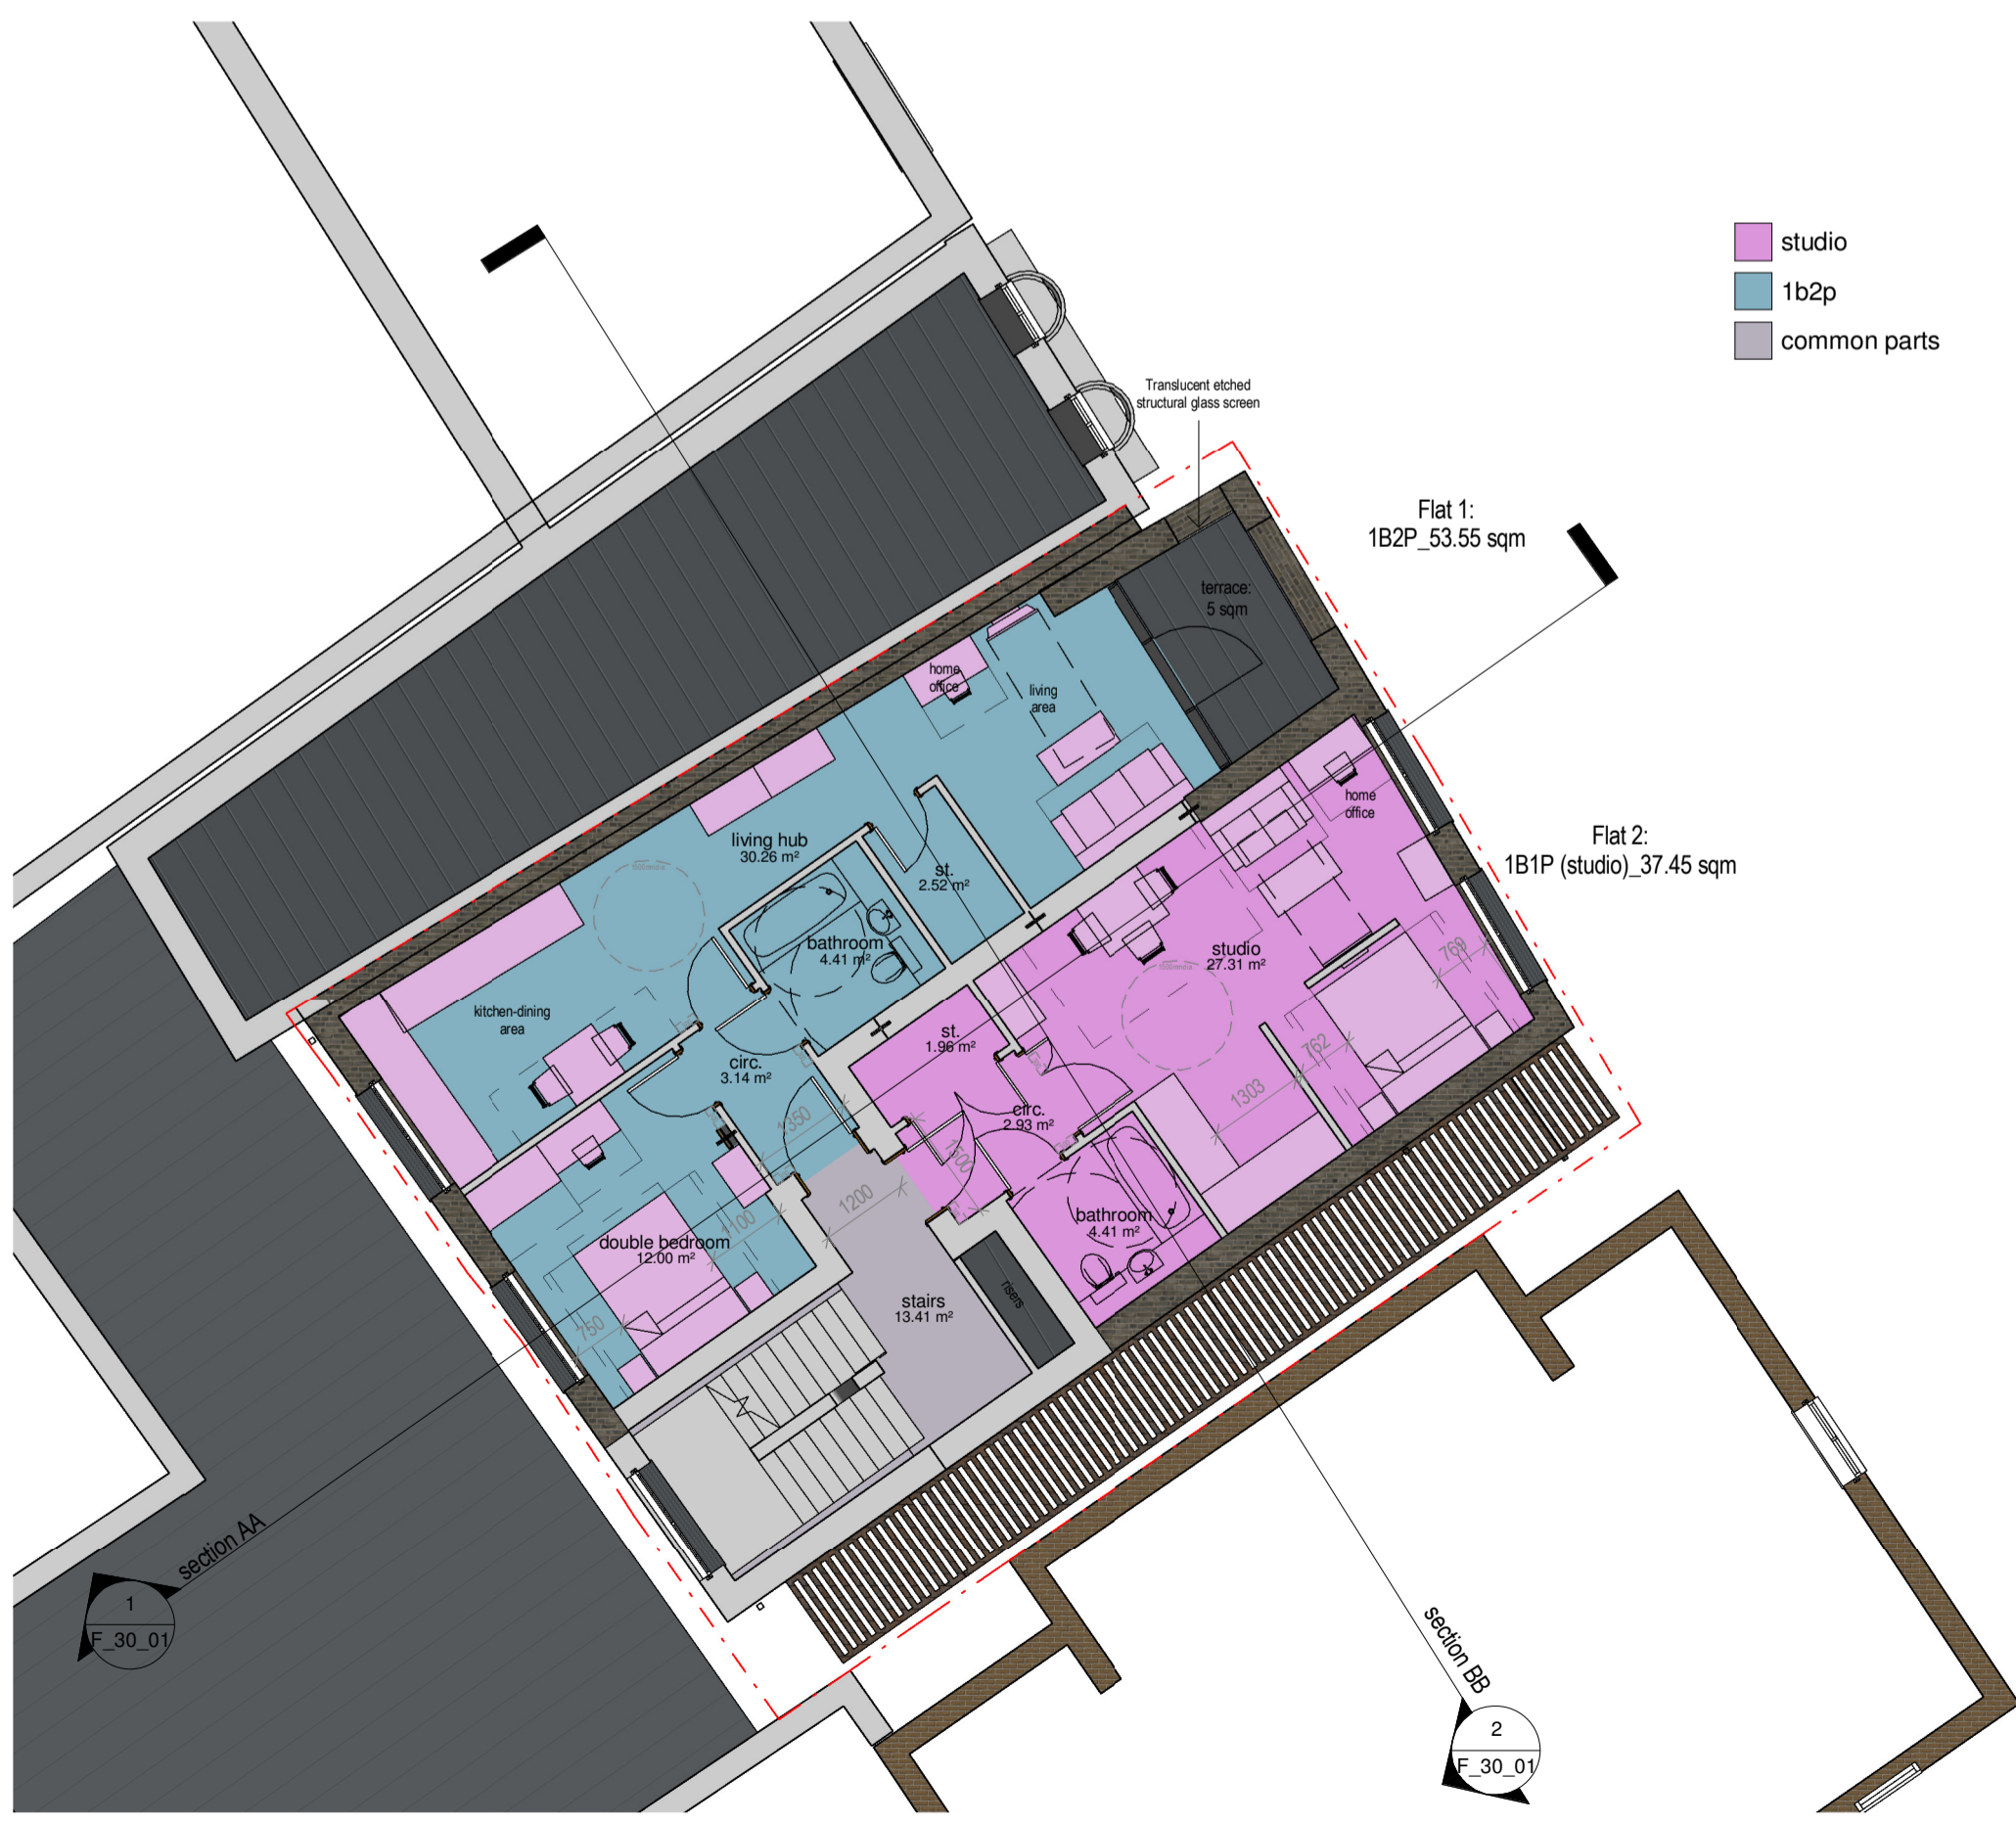

1 level 1  
1 : 100



4 level 4  
1 : 100

3- 7 JK 27.05.15 RS Further amendments re. comments dated 26.05.15  
3- 6 JK 20.05.15 RS Amended according to planning comments dated 13.05.15  
3- 5 JK 13.05.15 RS Amended according to planning comments dated 12.05.15  
3- 4 JK 03.03.15 RS Amended according to planning comments  
3- 3 JK 25.11.14 RS Notes for LTH added  
3- 2 JK 13.11.14 RS Updated further to planning comments 11.11.14  
3- 1 JK 31.10.14 RS PLANNING SUBMISSION

REV BY DATE CHK DESCRIPTION

STATUS

STAGE 3 - PLANNING

CONTRACTOR

N/A

PROJECT

81a/b BAYHAM STREET

CLIENT

REV 1

DRAWING TITLE  
FIRST, SECOND, THIRD & PENTHOUSE FLOORS\_GA

DATE CREATED 29.10.14	DATE AMENDED 27.05.15	SCALE 1 : 100@A1
DRAWN BY JK	AMENDED BY JK	CHECKED RS

DRAWING NO & REVISION  
12456\_F\_15\_01- 3-7

20 Northdown Street,  
Kings Cross,  
London,  
N1 9BG  
T +44 (0)20 7287 1153  
F +44 (0)20 7287 3675  
www.sprunt.net

sprunt.

ver 2.2