


DO NOT SCALE DIMENSIONS OFF THIS DRAWING  
 CHECK ALL DIMENSIONS ON SITE BEFORE FABRICATION  
 REPORT ALL ERRORS OR OMISSIONS TO SPRUNT LIMITED  
 THIS DRAWING IS PROTECTED UNDER COPYRIGHT AND  
 SHALL NOT BE REPRODUCED IN PART OR WHOLE  
 WITHOUT PRIOR EXPRESSED PERMISSION OF SPRUNT  
 LIMITED

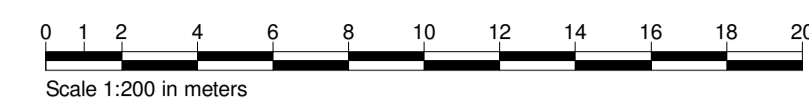


existing



3 elevation plane 1 + 2 + 3



2 elevation plane 1 + 2

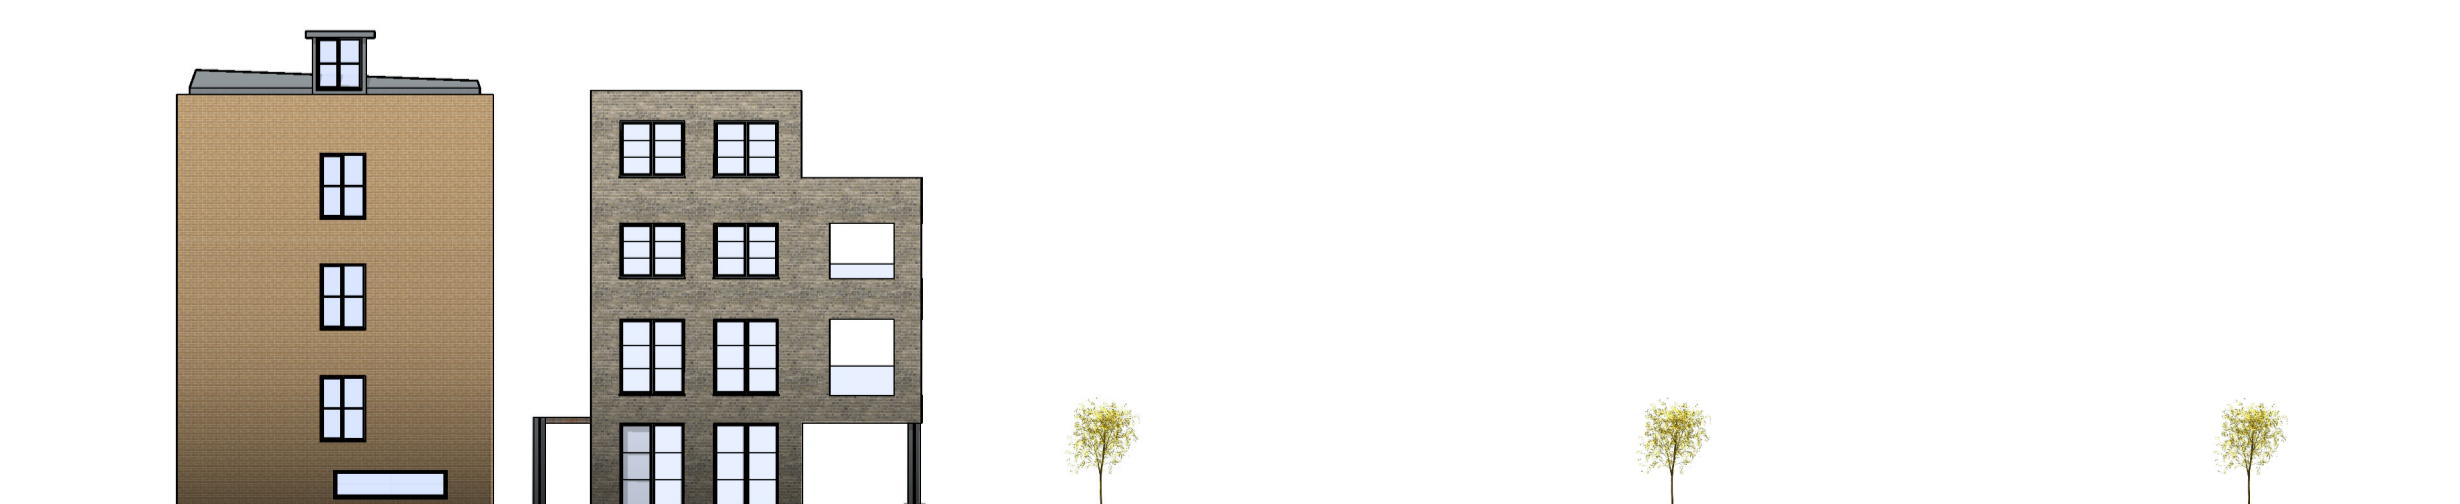

1 elevation plane 1

3- 5	JK	27.05.15	RS	Further amendments re. comments dated 26.05.15
3- 4	JK	20.05.15	RS	Amended according to planning comments dated 13.05.15
3- 3	JK	26.11.14	RS	Surrounding details added
3- 2	JK	13.11.14	RS	Updated further to planning comments 11.11.14
3- 1	JK	31.10.14	RS	PLANNING SUBMISSION

REV BY DATE CHK DESCRIPTION

STATUS

STAGE 3 - PLANNING

CONTRACTOR

N/A

PROJECT

81a/b BAYHAM STREET

CLIENT

REV 1

DRAWING TITLE

STREET ELEVATION PLANES

DATE CREATED	DATE AMENDED	SCALE
29.10.14	27.05.15	1:200 @A1
DRAWN BY	AMENDED BY	CHECKED
JK	JK	RS

DRAWING NO & REVISION

12456\_F\_30\_00- 3-5

20 Northdown Street,  
 Kings Cross,  
 London,  
 N1 9BG  
 T +44 (0)20 7287 1153  
 F +44 (0)20 7287 3675  
 www.sprunt.net

