

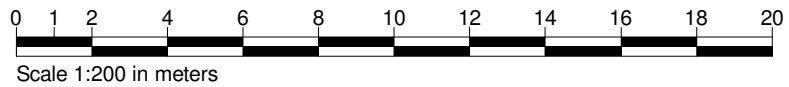


**2 longitudinal cut**

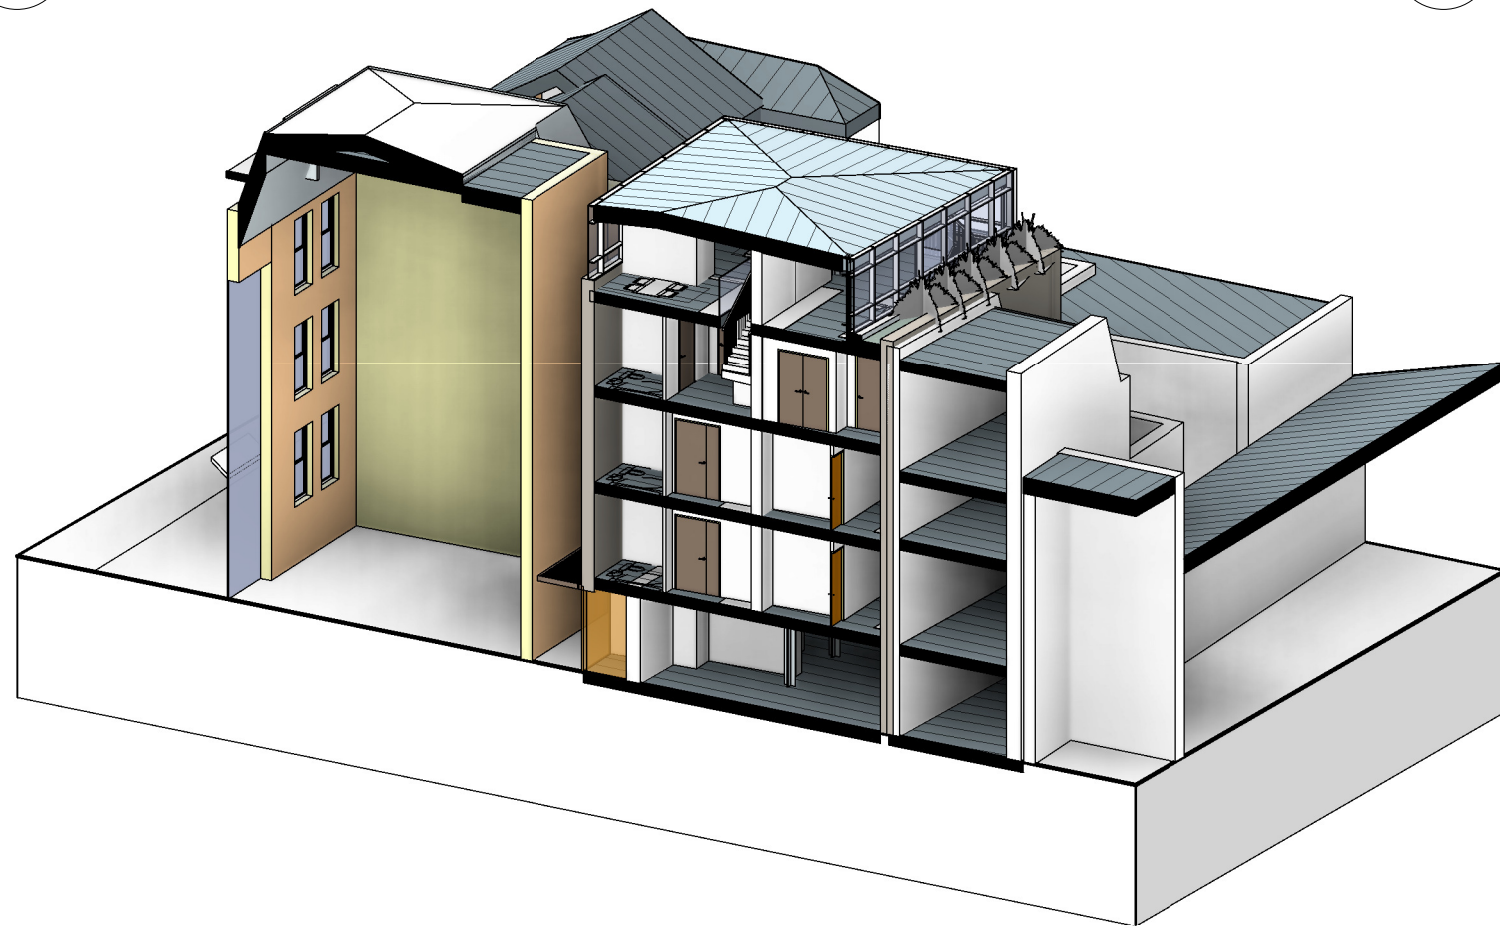


**1 key**  
1 : 200

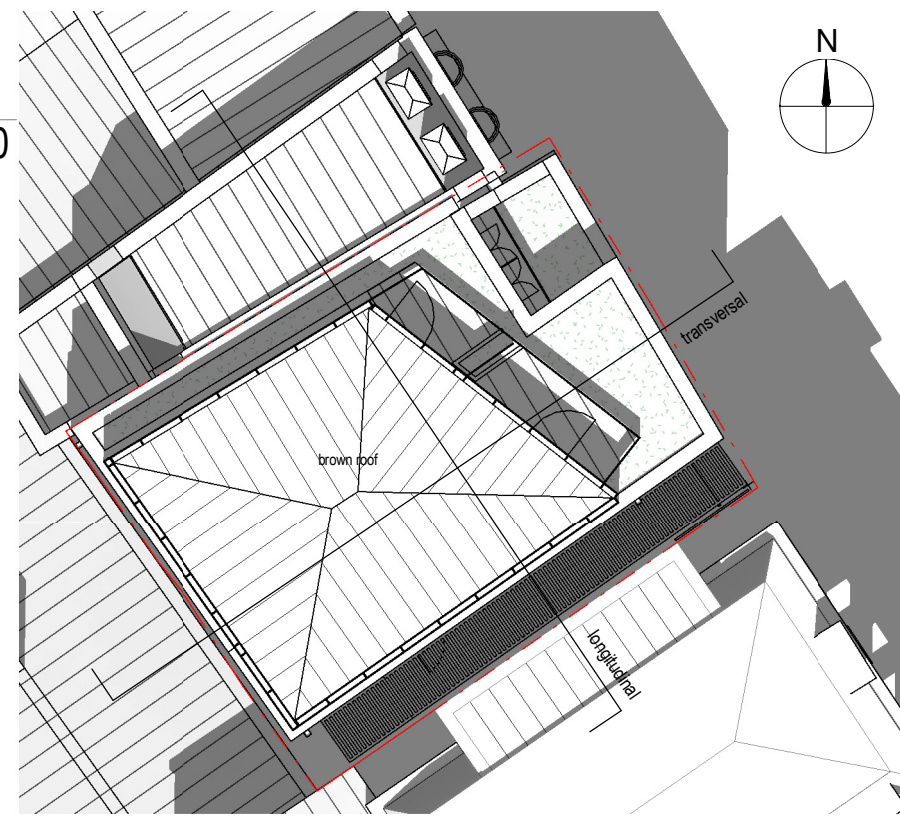

DO NOT SCALE DIMENSIONS OFF THIS DRAWING  
CHECK ALL DIMENSIONS ON SITE BEFORE FABRICATION  
REPORT ALL ERRORS OR OMISSIONS TO SPRUNT LIMITED  
THIS DRAWING IS PROTECTED UNDER COPYRIGHT AND  
SHALL NOT BE REPRODUCED IN PART OR WHOLE WITHOUT  
PRIOR EXPRESSED PERMISSION OF SPRUNT LIMITED



axonometric view (northern - not to scale)

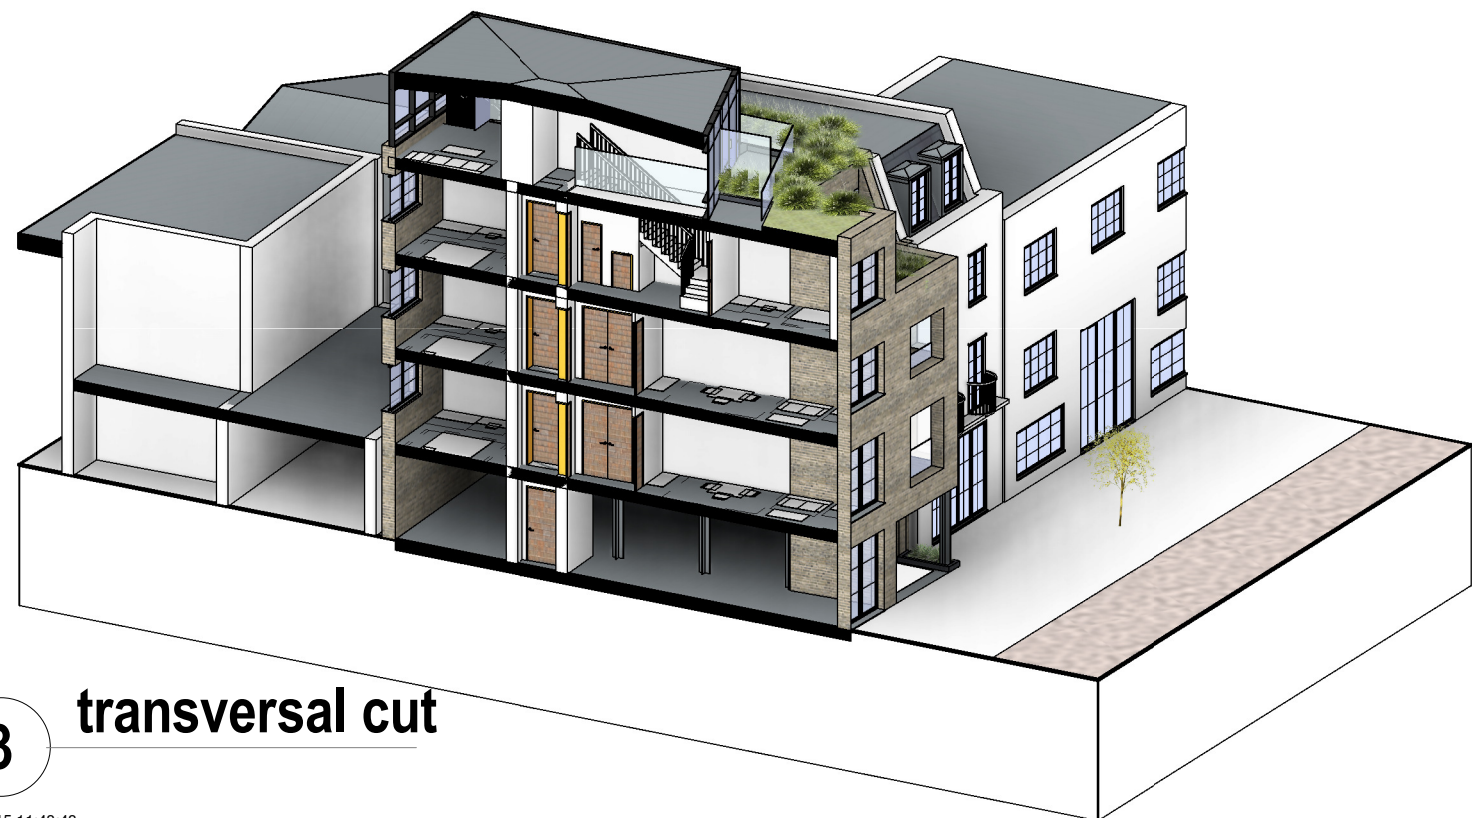

**3 transversal cut**



axonometric view (western - not to scale)

3-5 JK	27.05.15	RS	Further amendments re. comments dated 26.05.15
3-4 JK	20.05.15	RS	Amended according to planning comments dated 13.05.15
3-3 JK	26.11.14	RS	Surrounding details added
3-2 JK	13.11.14	RS	Updated further to planning comments 11.11.14
3-1 JK	31.10.14	RS	PLANNING SUBMISSION

REV BY	DATE	CHK	DESCRIPTION
--------	------	-----	-------------

STATUS  
**STAGE 3 PLANNING**

CONTRACTOR  
N/A

PROJECT  
81a/b BAYHAM STREET

CLIENT  
REV 1

DRAWING TITLE  
BOX SECTIONS

DATE CREATED	DATE AMENDED	SCALE
29.10.14	27.05.15	1 : 200 @A3
DRAWN BY	AMENDED BY	CHECKED
JK	JK	RS

DRAWING NO & REVISION  
12456\_F\_99\_00 -3-5

20 Northdown Street  
London N1 9BG  
Tel: +44 (0) 20 7833 3555  
Fax: +44 (0) 20 7837 0296  
www.sprunt.net

