


REV	CHANGE	DATE	BY
-----	--------	------	----

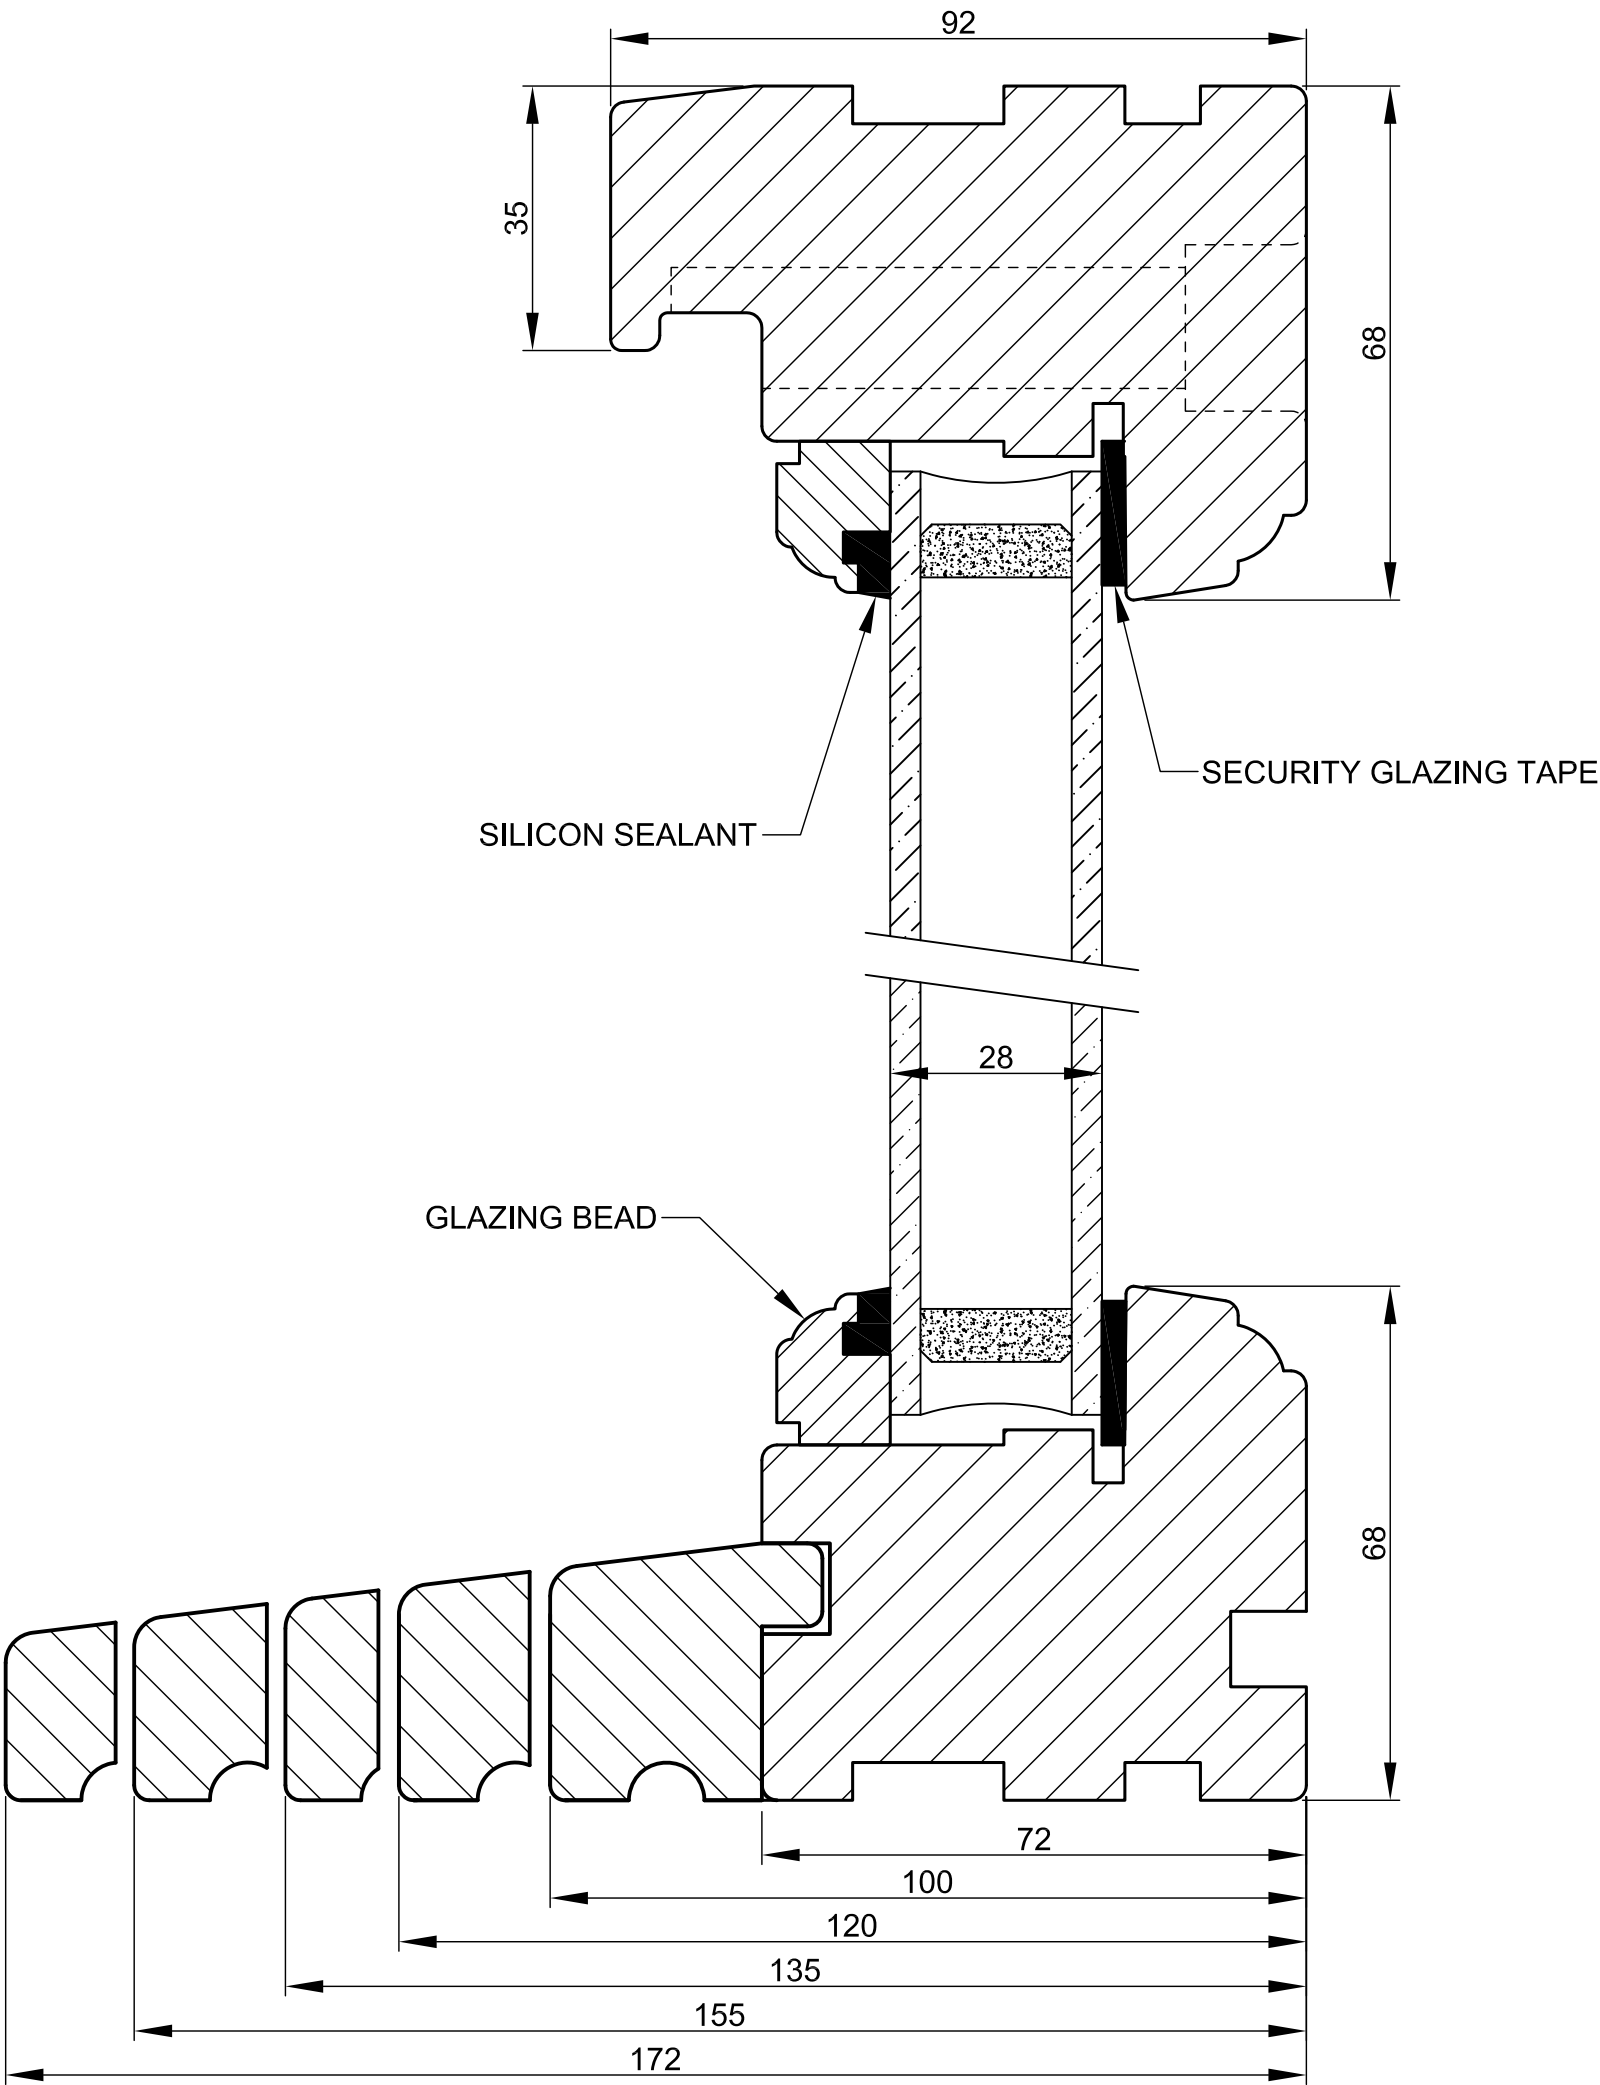

 Arden Windows Ltd, Arden House, Sparkbrook Street, Coventry CV1 5ST. Tel. 02476 623423 Fax. 02476 237317 www.ardenwindows.net	DETAIL			DRG No	
	WARWICK DIRECT GLAZED VERTICAL CROSS SECTION DETAIL			AW WARWICK ASSY	
	Drawn By	Approved By	Dated	SHEET	Issue
	RGT		01/09/10	17	1st
				SCALE	A3 - 1:1 A4 - NTS