



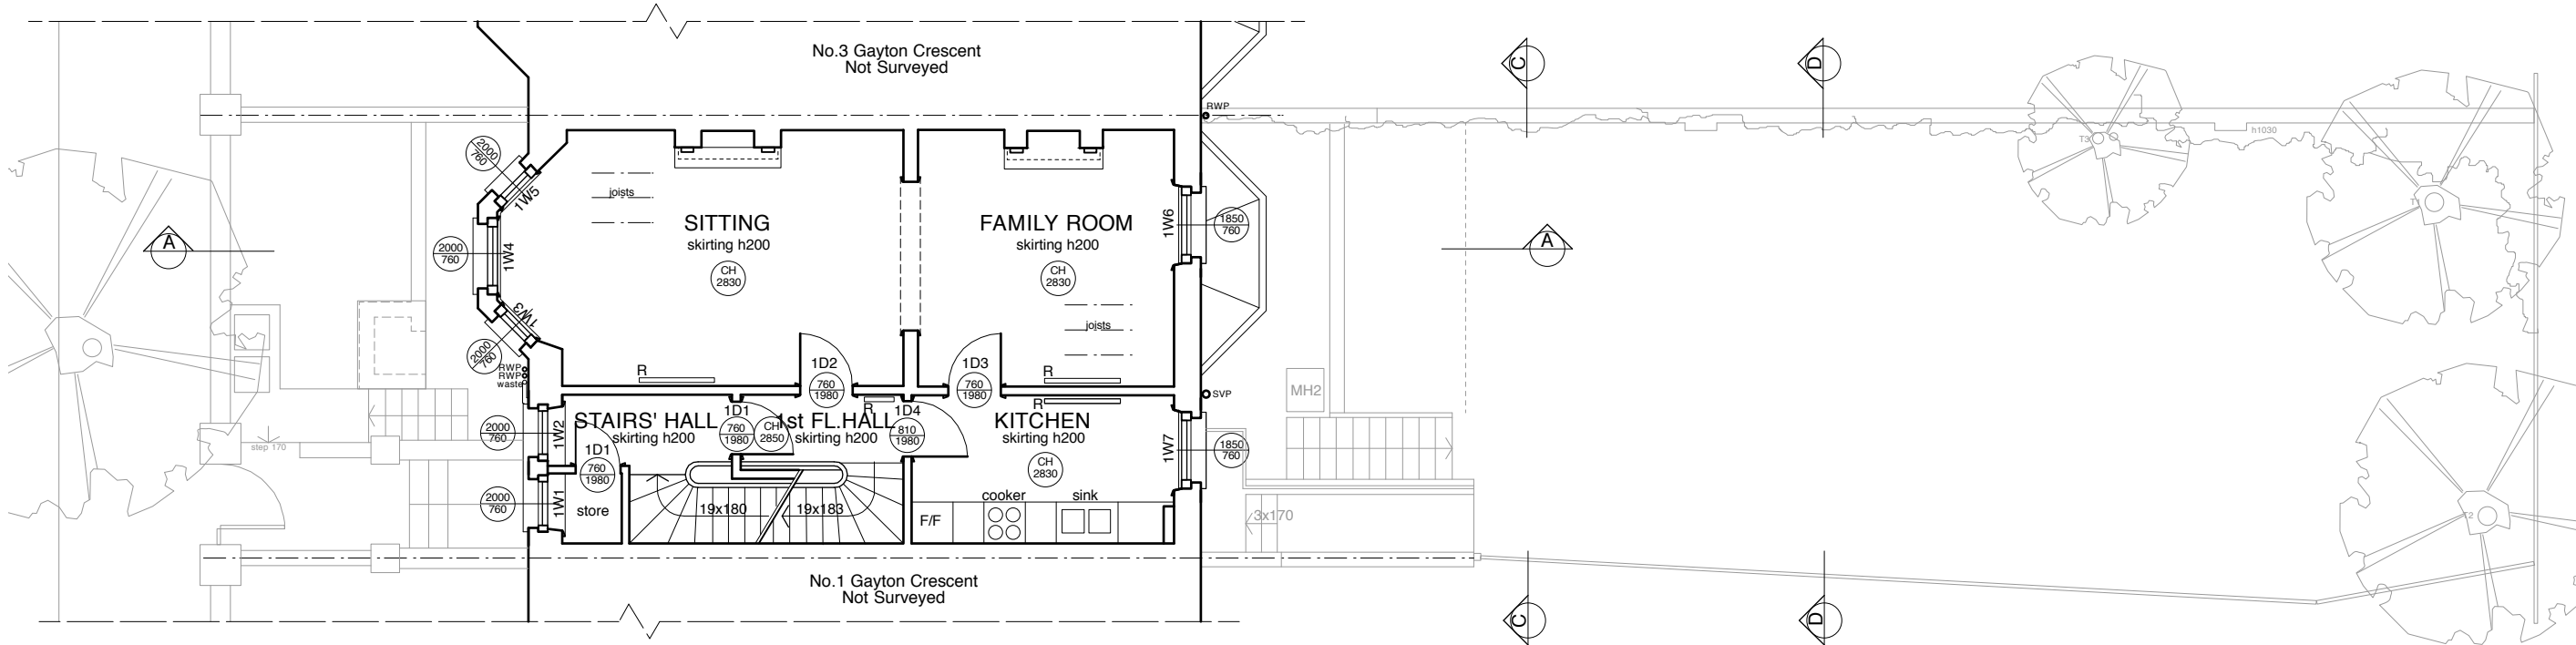

FIRST FLOOR PLAN - EXISTING

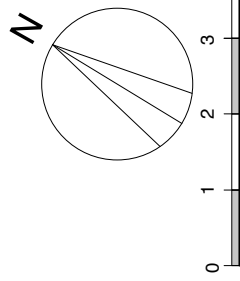

Copyright ©

DATE

10.14

SCALE

1:100

@A3

JOB

144

DRAWING

S13

TAG

ARCHITECTS

TAG ARCHITECTS

14 BELSIZE CRESCENT, HAMPSTEAD, LONDON NW3 5QU

TEL : 020 7431 7974

DRAWING

FIRST FLOOR PLAN - EXISTING

PROJECT

2 GAYTON CRESCENT, NW3

CLIENT

MONICA AND GEOFF DAWES

ALL DIMENSIONS
TO BE CHECKED ON SITE
DO NOT SCALE

PLANNING