


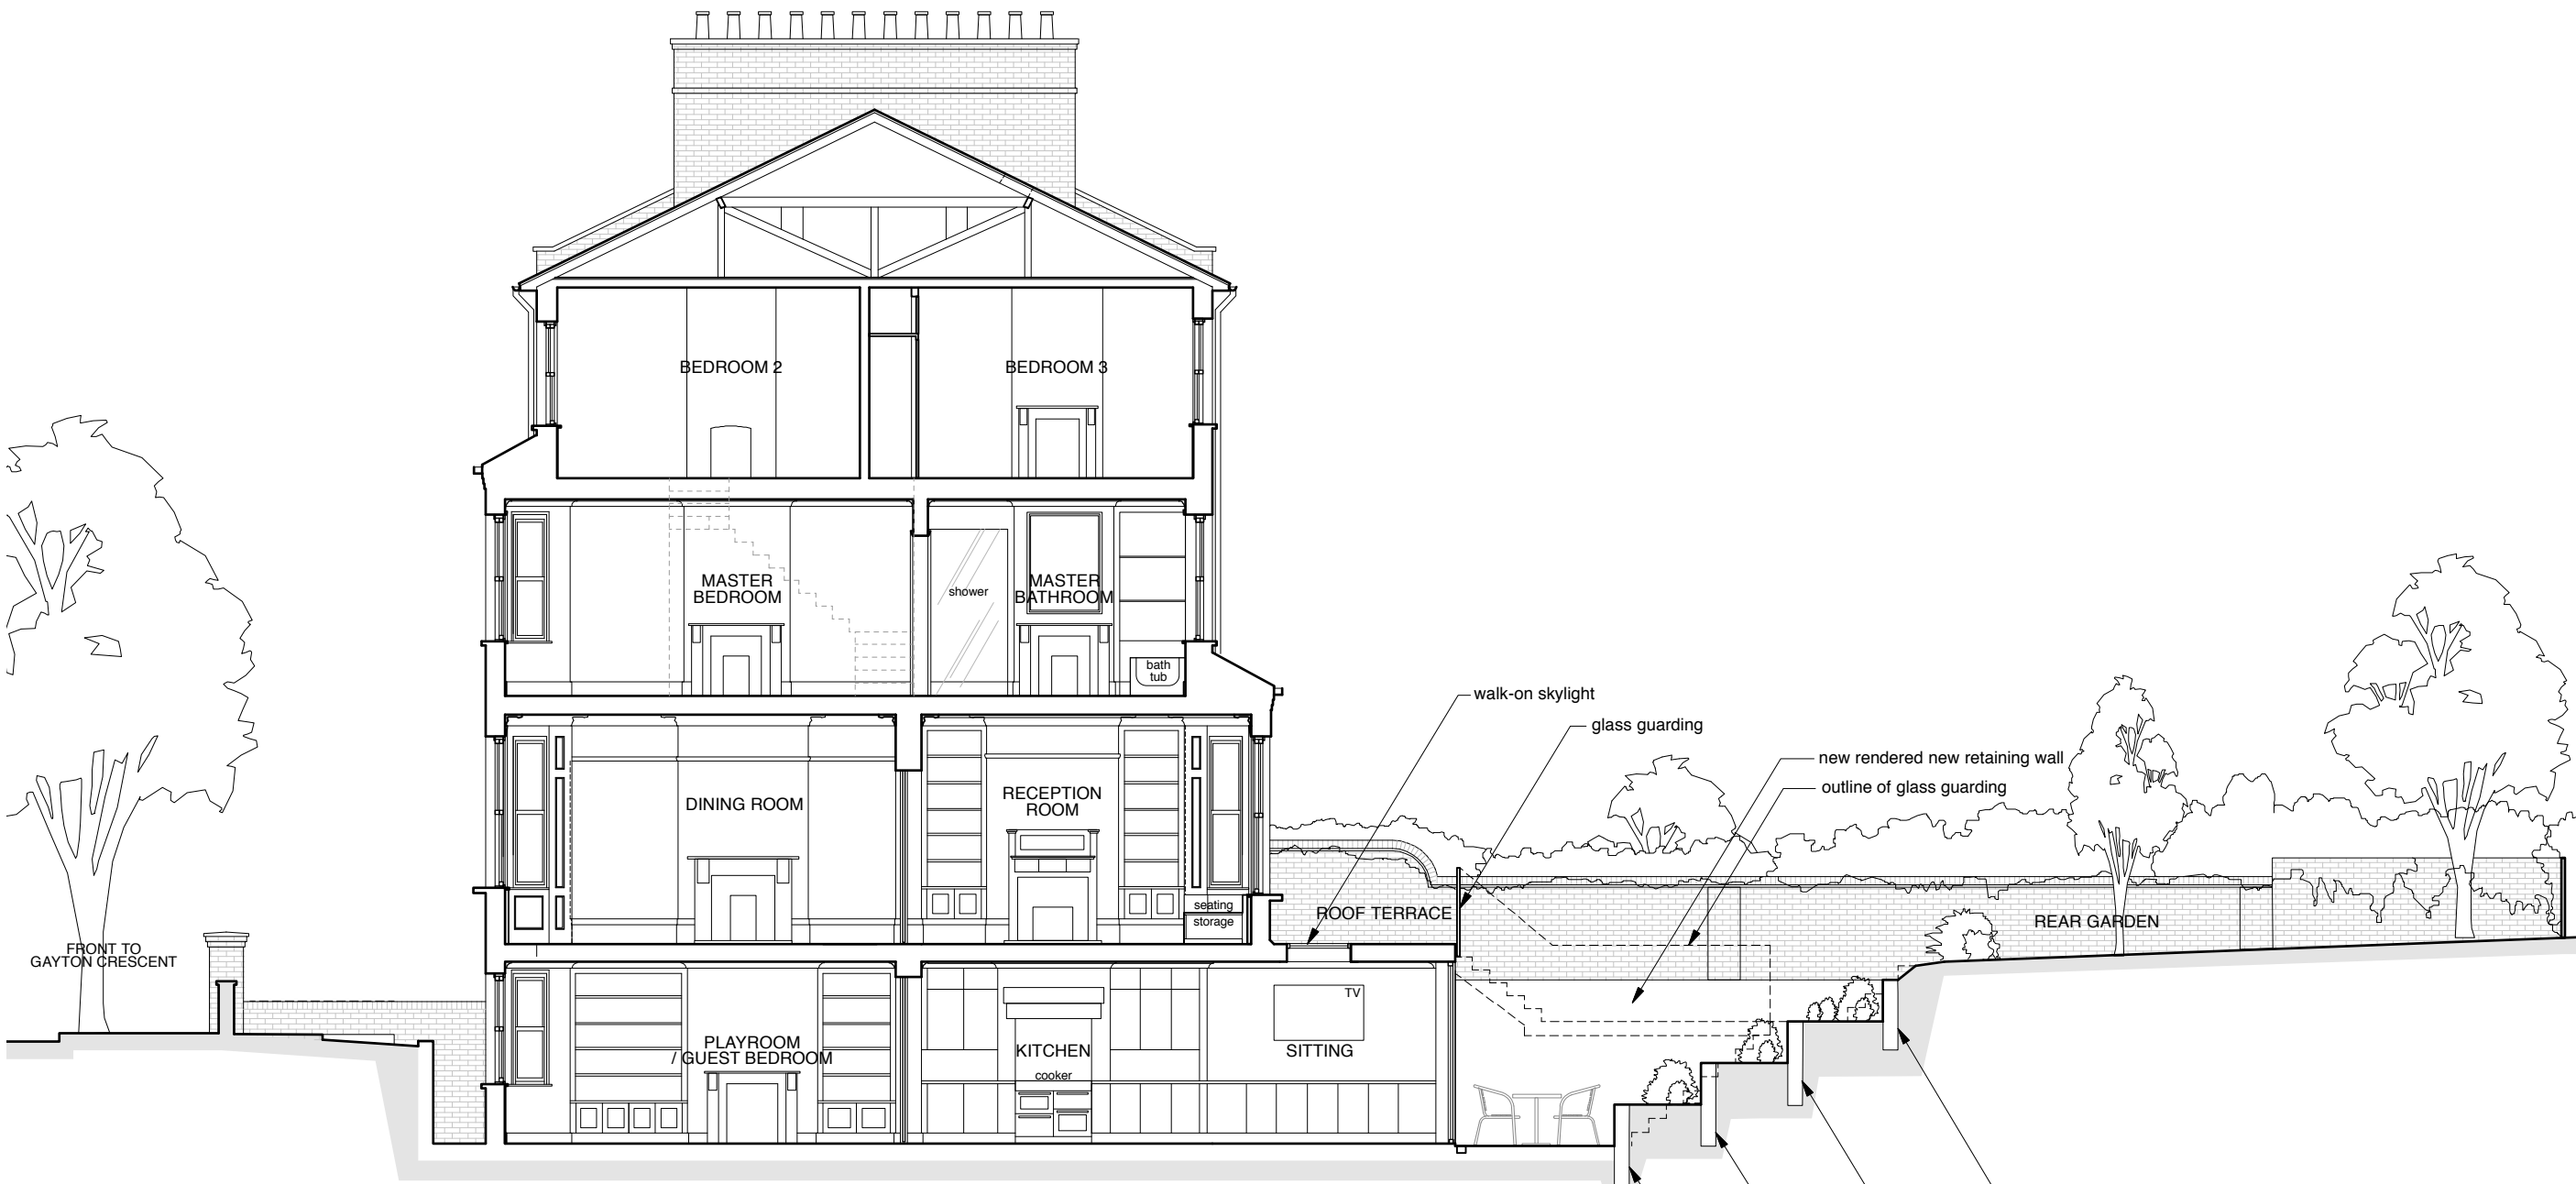

SECTION
PROPOSED

A

Copyright ©

DATE	SCALE	DRAWING
10.14	1:100 @A3	P17B
JOB		144

TAG

ARCHITECTS

14 BELSIZE CRESCENT, HAMPSTEAD, LONDON NW3 5QU
TEL : 020 7431 7974

DRAWING	SECTION A - PROPOSED
PROJECT	2 GAYTON CRESCENT, NW3
CLIENT	MONICA AND GEOFF DAWES

ALL DIMENSIONS
TO BE CHECKED ON SITE.
DO NOT SCALE

PLANNING

Rev A (01.06.2015) Blue area added
Rev B (27.06.2015) Blue area omitted