



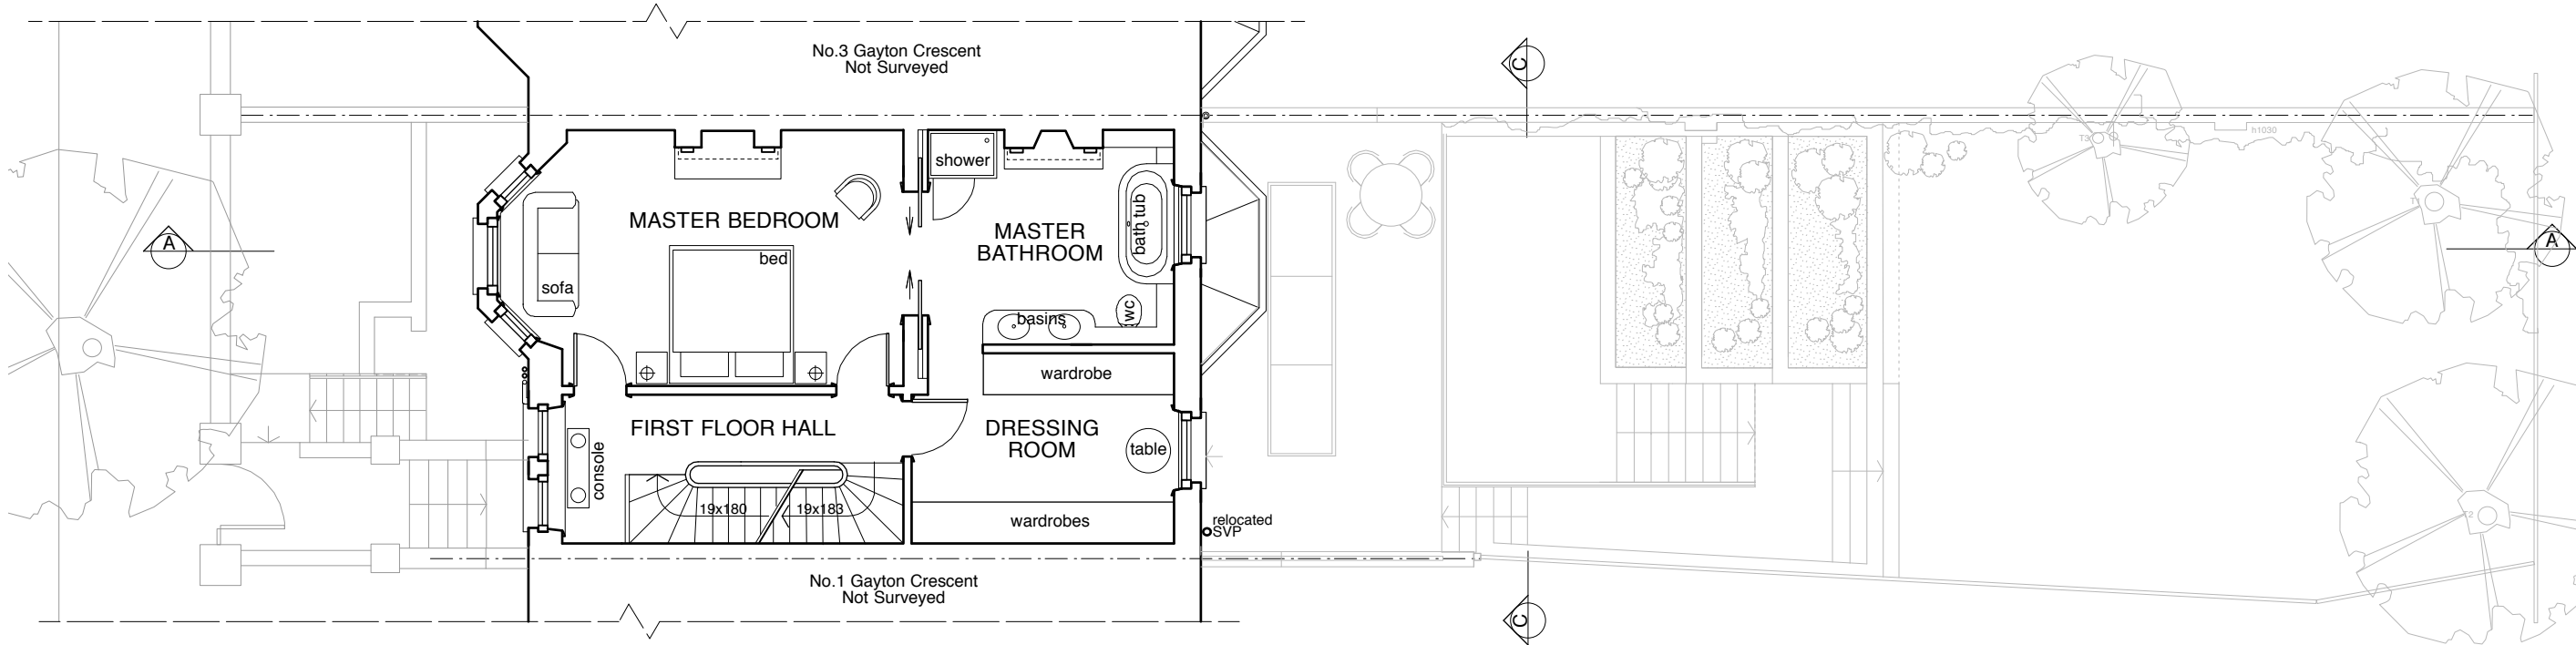

FIRST FLOOR PLAN - PROPOSED

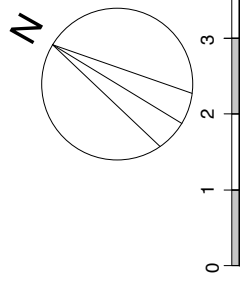

PLANNING

ALL DIMENSIONS
TO BE CHECKED ON SITE
DO NOT SCALE

DRAWING	FIRST FLOOR PLAN - PROPOSED
PROJECT	2 GAYTON CRESCENT, NW3
CLIENT	MONICA AND GEOFF DAWES

TAG
ARCHITECTS

TAG ARCHITECTS
14 BELSIZE CRESCENT, HAMPSTEAD, LONDON NW3 5QU
TEL : 020 7431 7974

Copyright ©		SCALE	1:100 @A3
DATE	10.14	JOB	144
		DRAWING	P13