






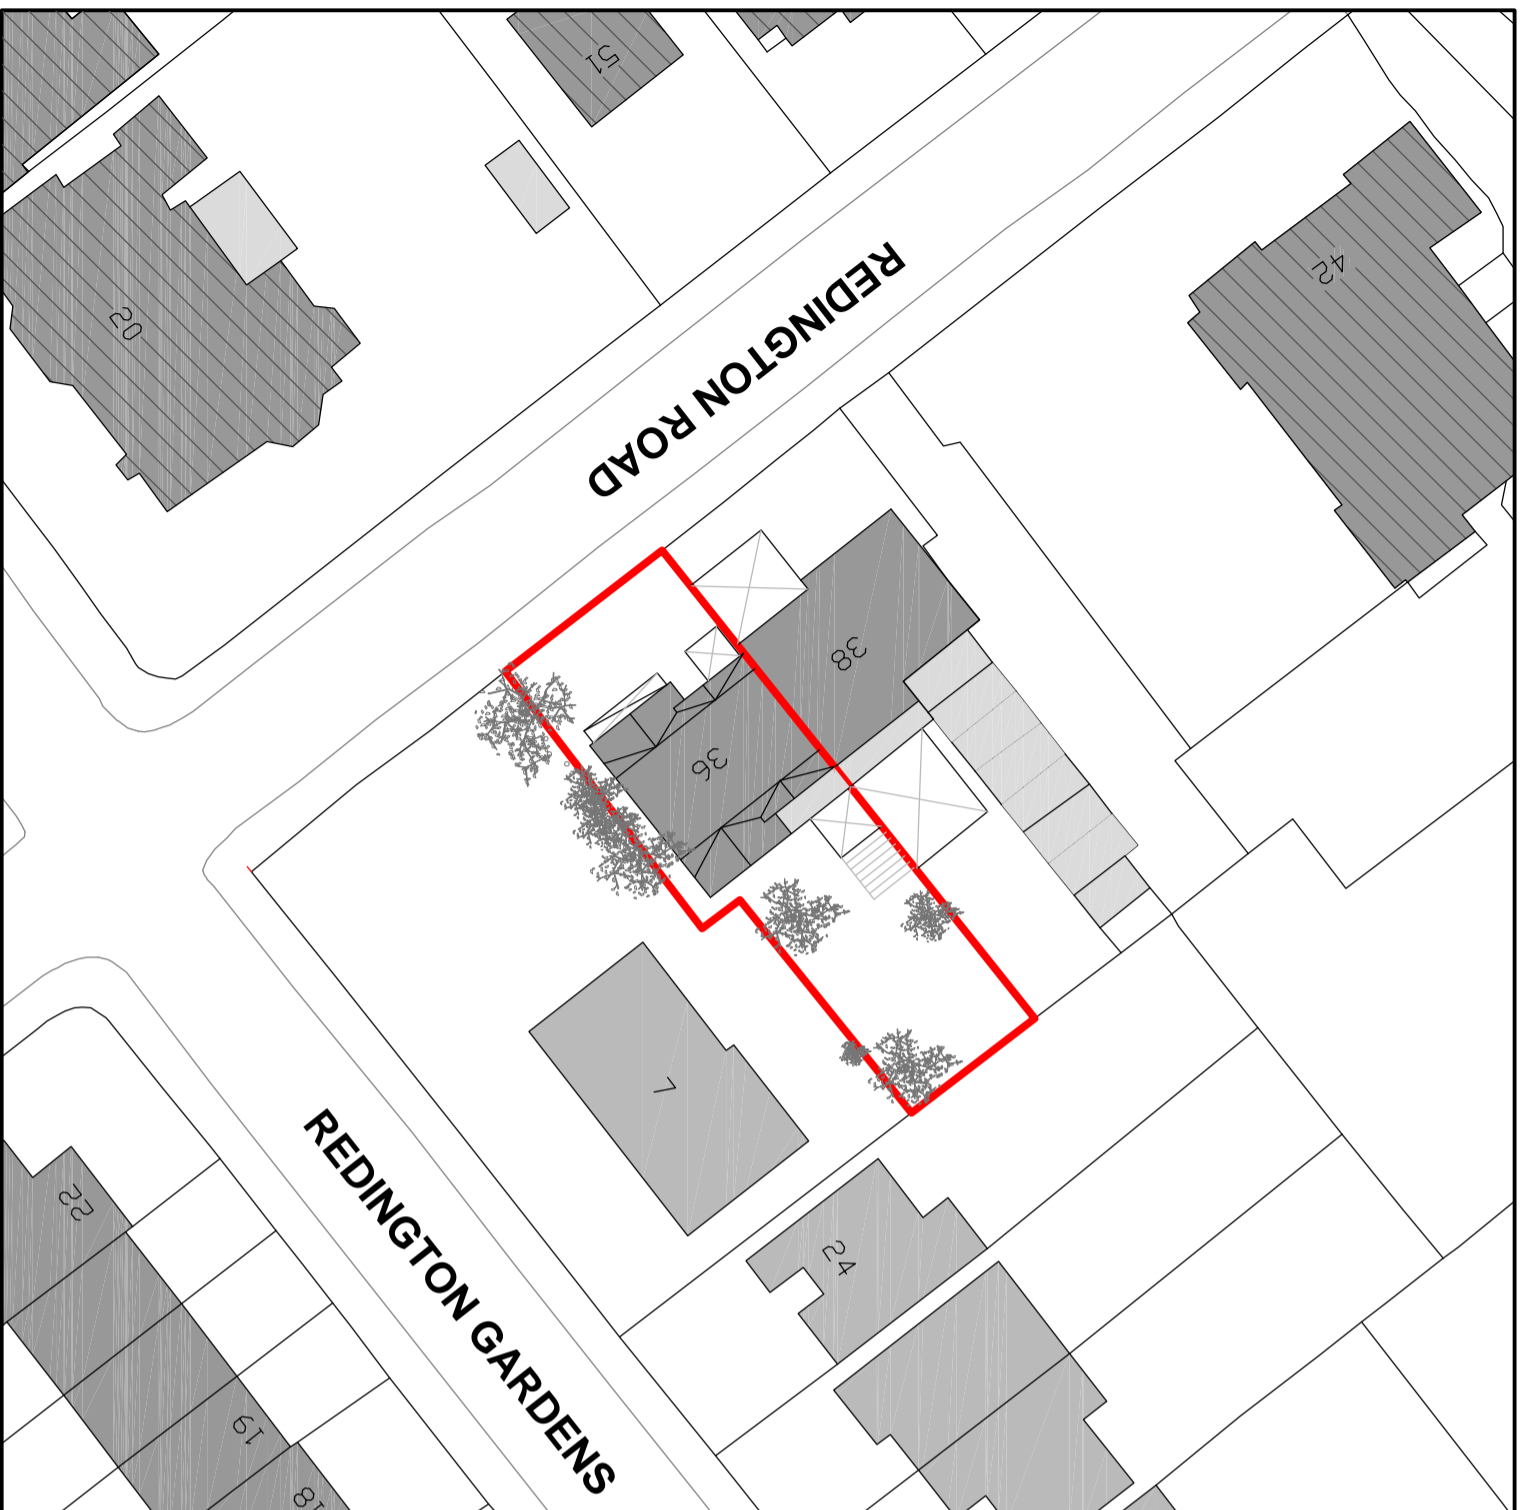
- NOTES:**
1. This drawing is a COPYRIGHT of Archetype.
  2. Do not scale the drawing, use figured dimensions only.
  3. All dimensions must be checked on site and Archetype should be informed immediately of any discrepancies prior to construction.

**SCALE 1:500**




-  **3+ Storey Building**
-  **2 Storey Building**
-  **1 Storey Building**
-  **Buildings which make a positive contribution to the Area\***
-  **Lightwell**


\* As noted from the Redington & Froggnal Conservation Area report



1:500 LOCATION PLAN

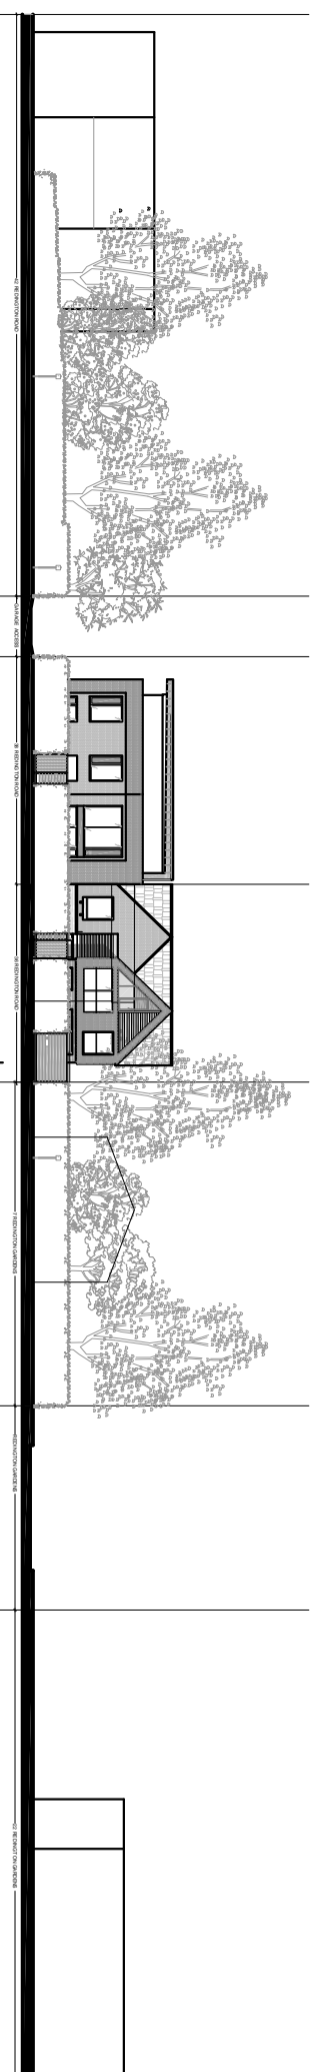

REDINGTON ROAD STREET SCAPE

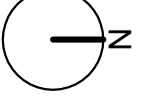

Revision	Description	Date

**Archetype**  
architects

**Architects Planners Designers**  
121 Gloucester Place London W1U 6LJ  
Tel: 020 7468 3888 Fax: 020 7468 3886  
www.archetype.org.uk

**Project:** 36 REDINGTON ROAD  
LONDON, N4 2ED

**Drawing Title:** LOCATION PLAN  
& PROPOSED STREET SCAPE

**Drawn:** HS **Approved:** JP **Scale:** 1:6300 **Date:** APRIL '15

**Drawing No:** 1048 (10) 01 **Revision:** -

CAD Ref.