

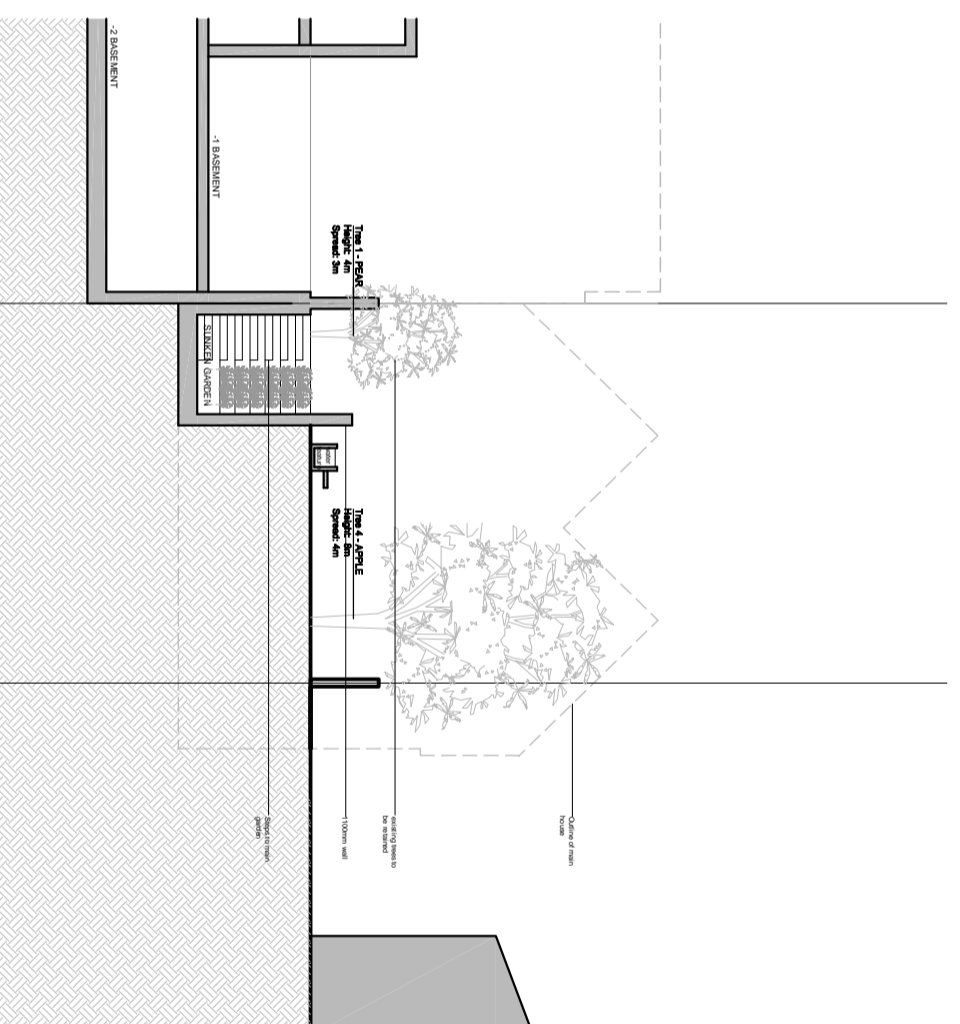
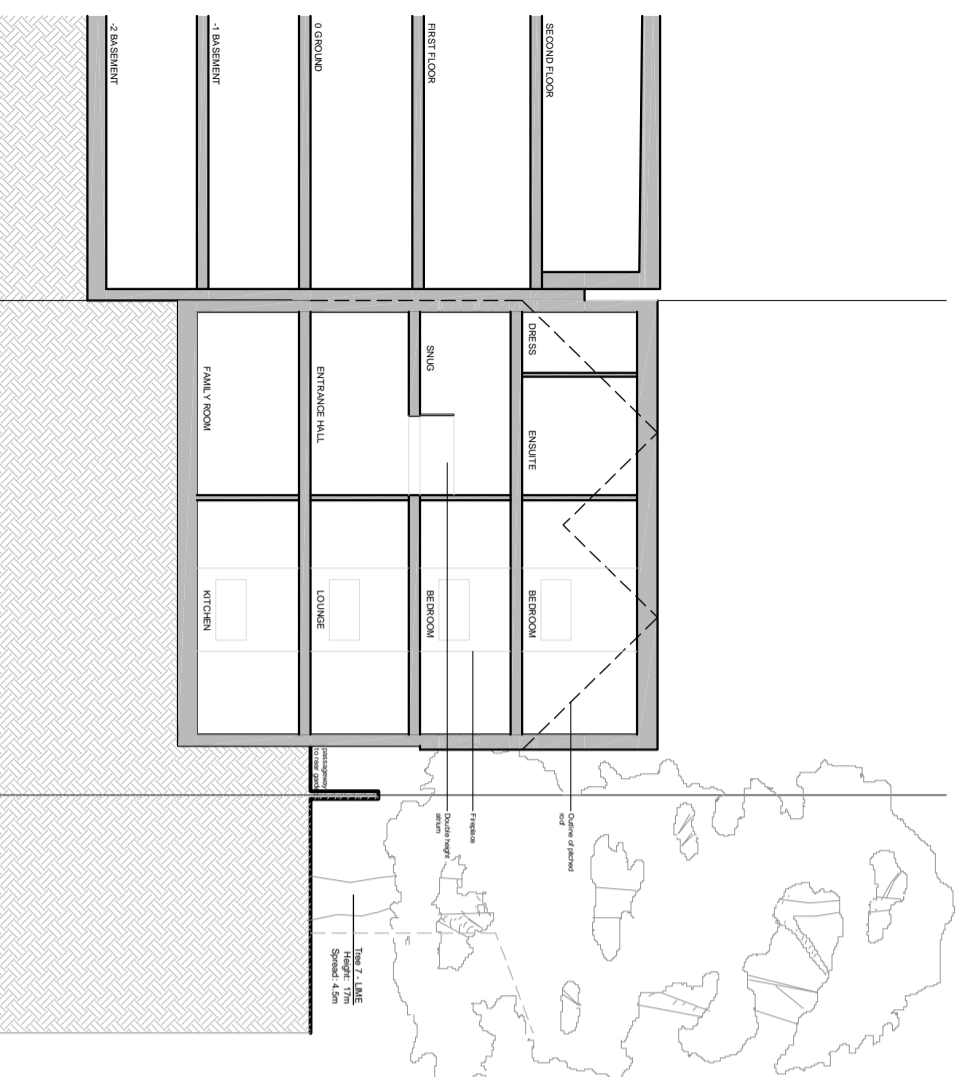
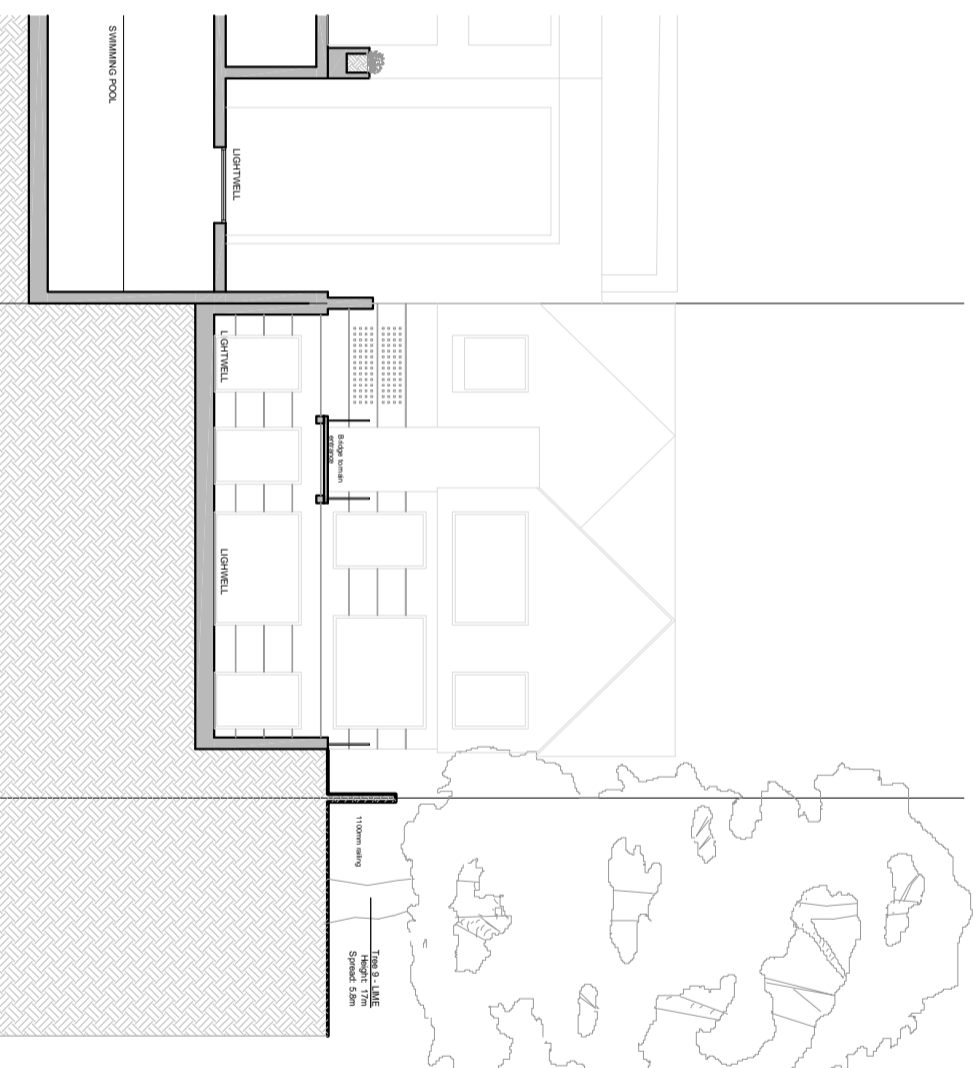


- NOTES:**
1. This drawing is a COPYRIGHT of Archetype.
  2. Do not scale the drawing, use figured dimensions only.
  3. All dimensions must be checked on site and Archetype should be informed immediately of any discrepancies prior to construction.

**SCALE 1:200**

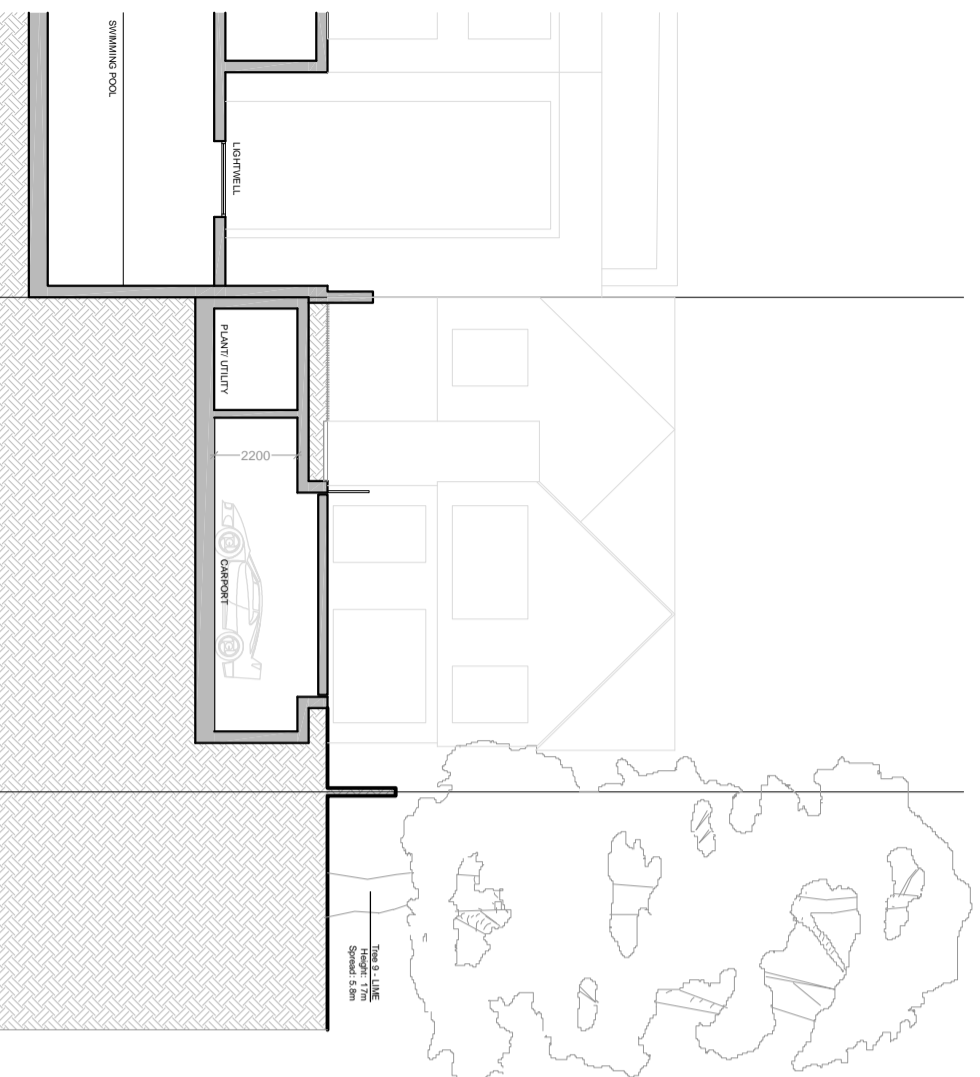

NOTE: Assumed levels for neighbouring property taken from approved planning drawings (Camden Council Planning Ref: 2009/5829/P)

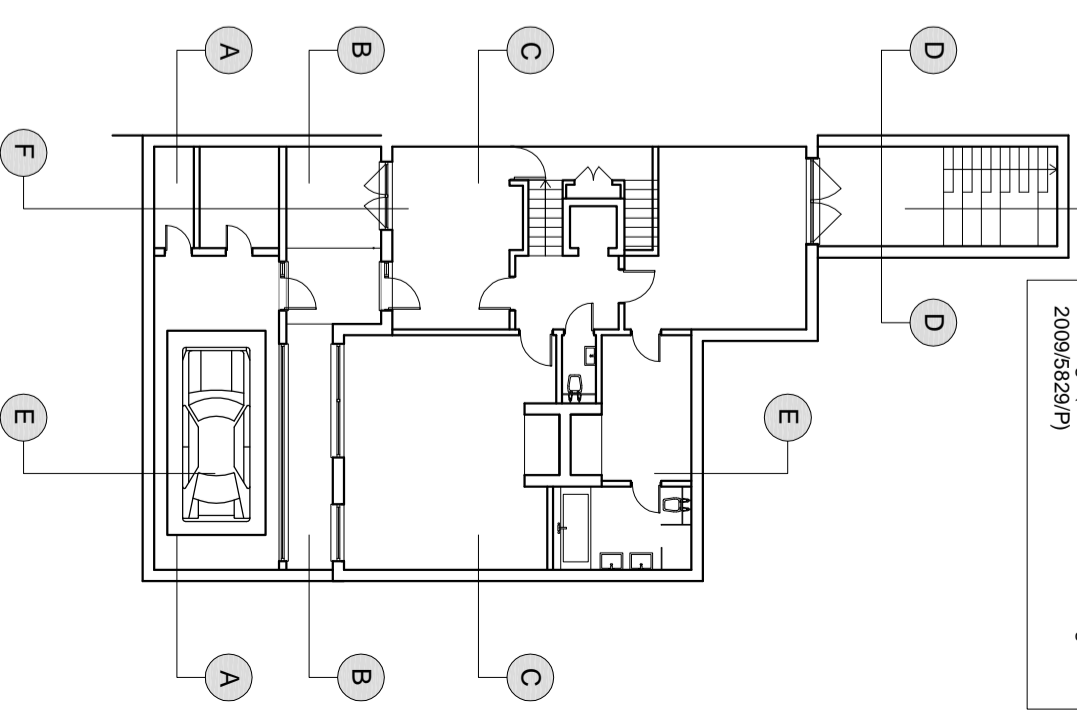

Revision	Description	Date

**Archetype**

**Architects Planners Designers**  
 121 Bowdoin Street, London, W1U 6AA  
 Tel: 020 7460 3800 Fax: 020 7460 3806  
 e-mail: arch@archetype.co.uk  
 Web: www.archetype.co.uk

**Project:** 36 REDINGTON ROAD  
 LONDON, N4 2ED

**Drawing Title:** PROPOSED SECTIONS  
 SECTION A, B, C, D

Drawn: MS	Approved: HP	Scale: 1:800	Date: 09/01/15
-----------	--------------	--------------	----------------

Drawing No. 1048 (10) 09	Revision: -
--------------------------	-------------

CAD File