


NOTES:

- This drawing is a COPYRIGHT of Archetype.
- Do not scale the drawing, use figured dimensions only.
- All dimensions must be checked on site and Archetype should be informed immediately of any discrepancies prior to construction.


SCALE 1:200




NOTE: Assumed levels for neighbouring property taken from approved planning drawings (Camden Council Planning Ref: 2009/5829/P)

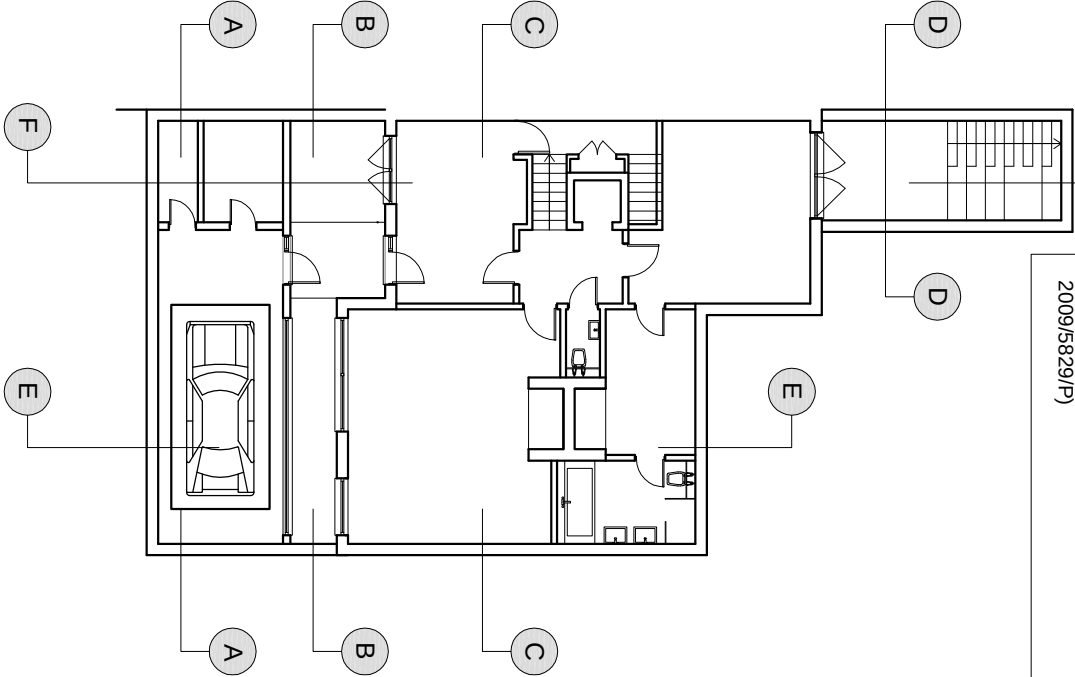

SECTION E-E

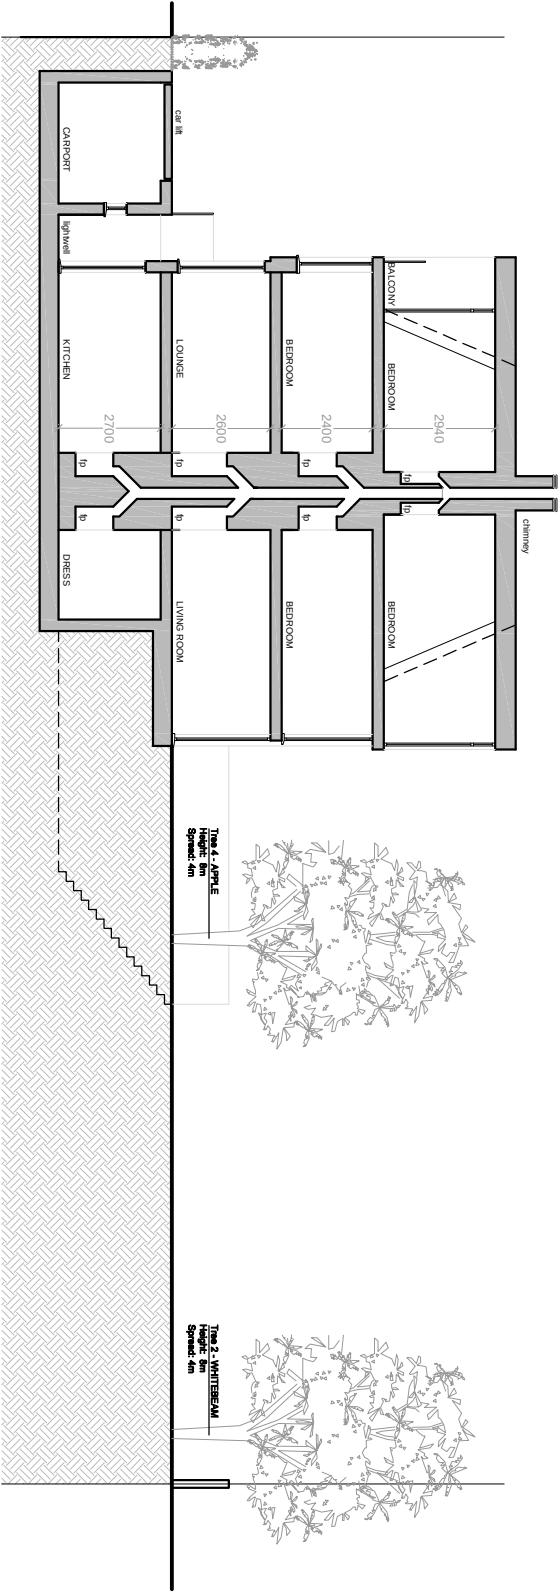

SECTION F-F

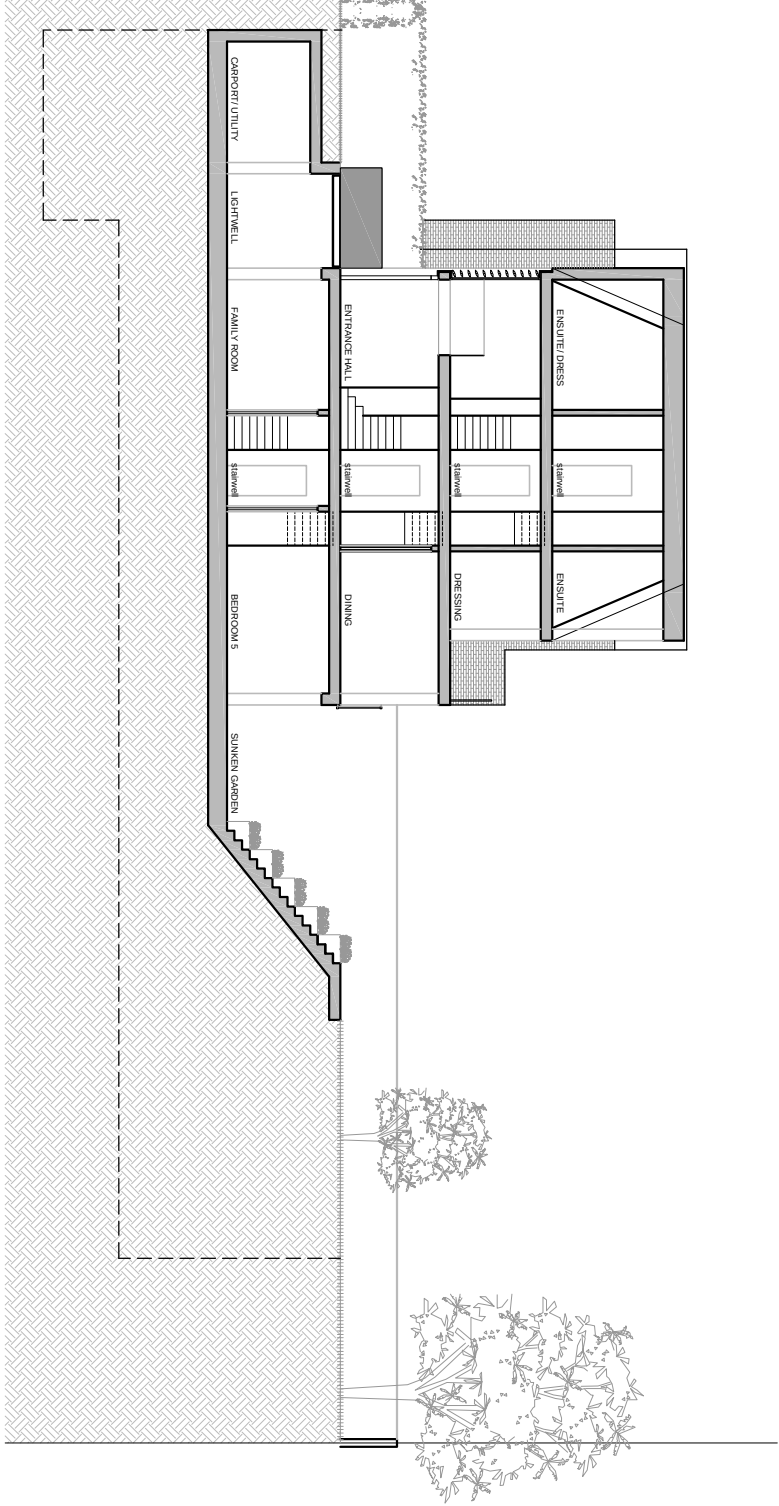

Revision	Description	Date
----------	-------------	------

Archetype
Architects

Archetype Planners Designers
121 Bowdoin Street, London, W1U 6AL
Tel: 020 7468 3888 Fax: 020 7468 3888
e-mail: archtype@archtype.co.uk
Web: www.archtype.co.uk

Project: 36 REDINGTON ROAD
LONDON, N4 2ED

Drawing Title: PROPOSED SECTIONS
SECTION E, F

Drawn: HS **Approved:** HP **Scale:** 1:200 **Date:** APRIL 15

Drawing No. 1048 (10) 10

Revised: -

CAD File