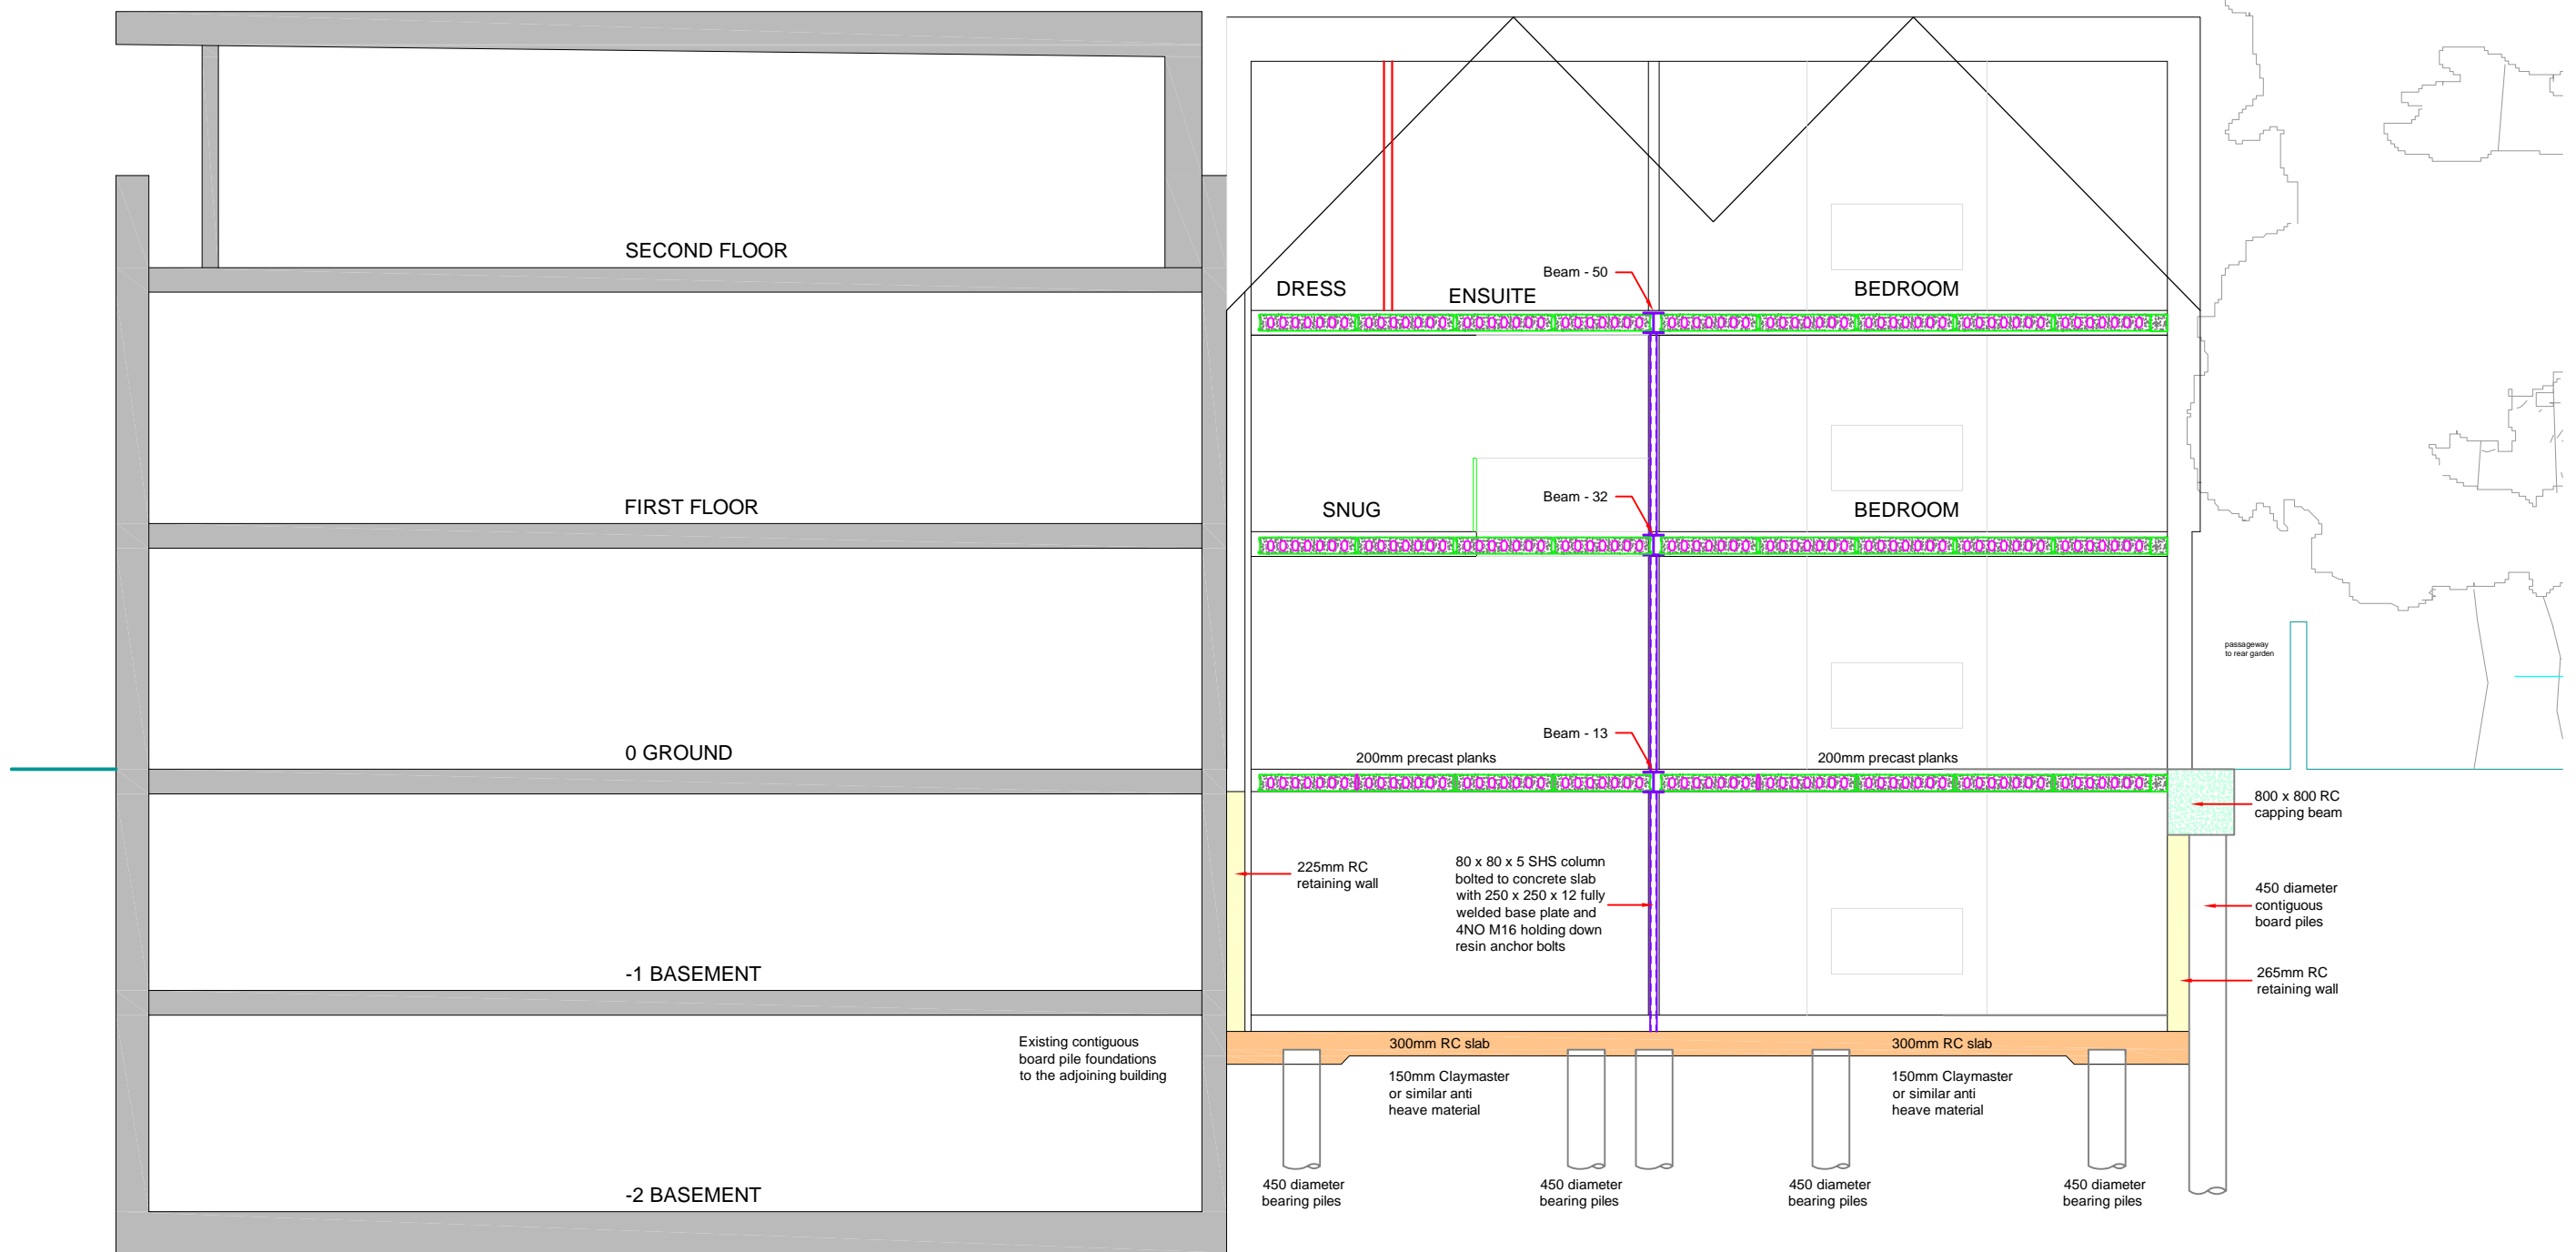

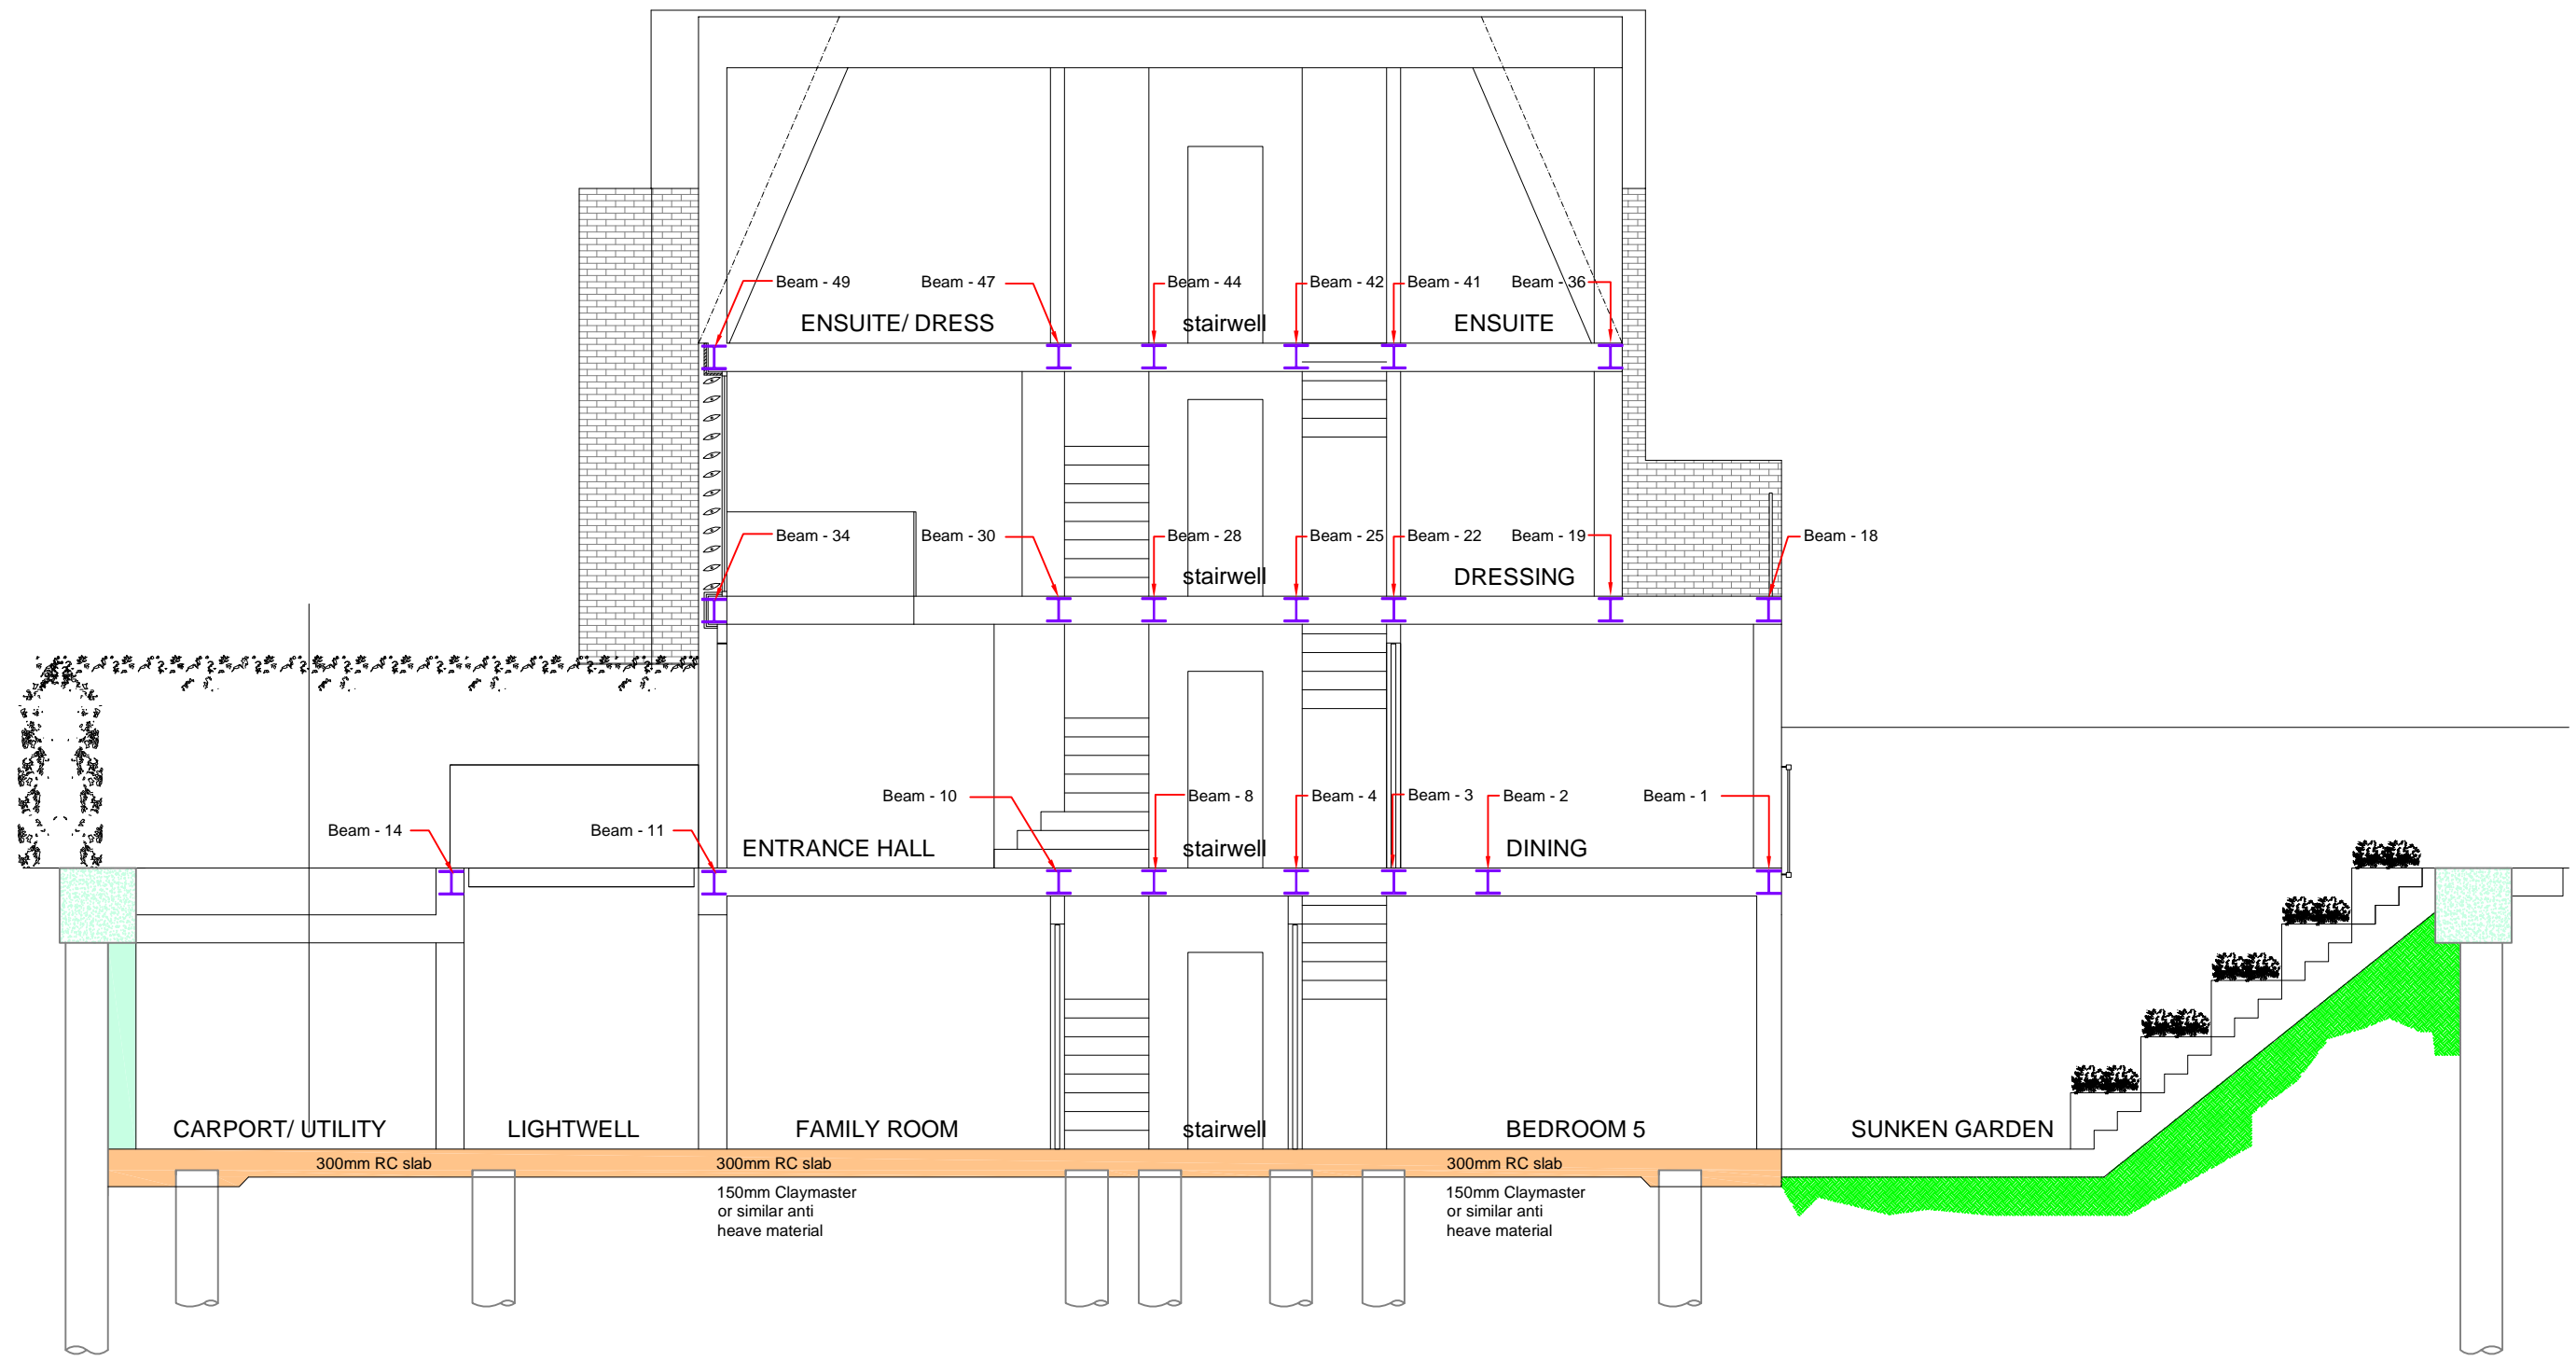
 zussmanbear © Consulting Structural Engineers T: +44 (0) 20 8744 3988 E: info@zussmanbear.com T: +44 (0) 20 8744 3999 I: www.zussmanbear.com	Project: 36 Reddington Road	
	Title: Section A-A	
Drawing No: L/2415-05		
Amendment	Date	Rev
NTS	Date: May 2015	P



SECTION C-C

 zussmanbear © Consulting Structural Engineers T: +44 (0) 20 8744 3988 T: +44 (0) 20 8744 3999 E: info@zussmanbear.com I: www.zussmanbear.com	Project: 36 Reddington Road	
	Title: Section C-C	
Drawing No: L/2415-06		Rev
Amendment	Date	Rev
NTS	Date: May 2015	P

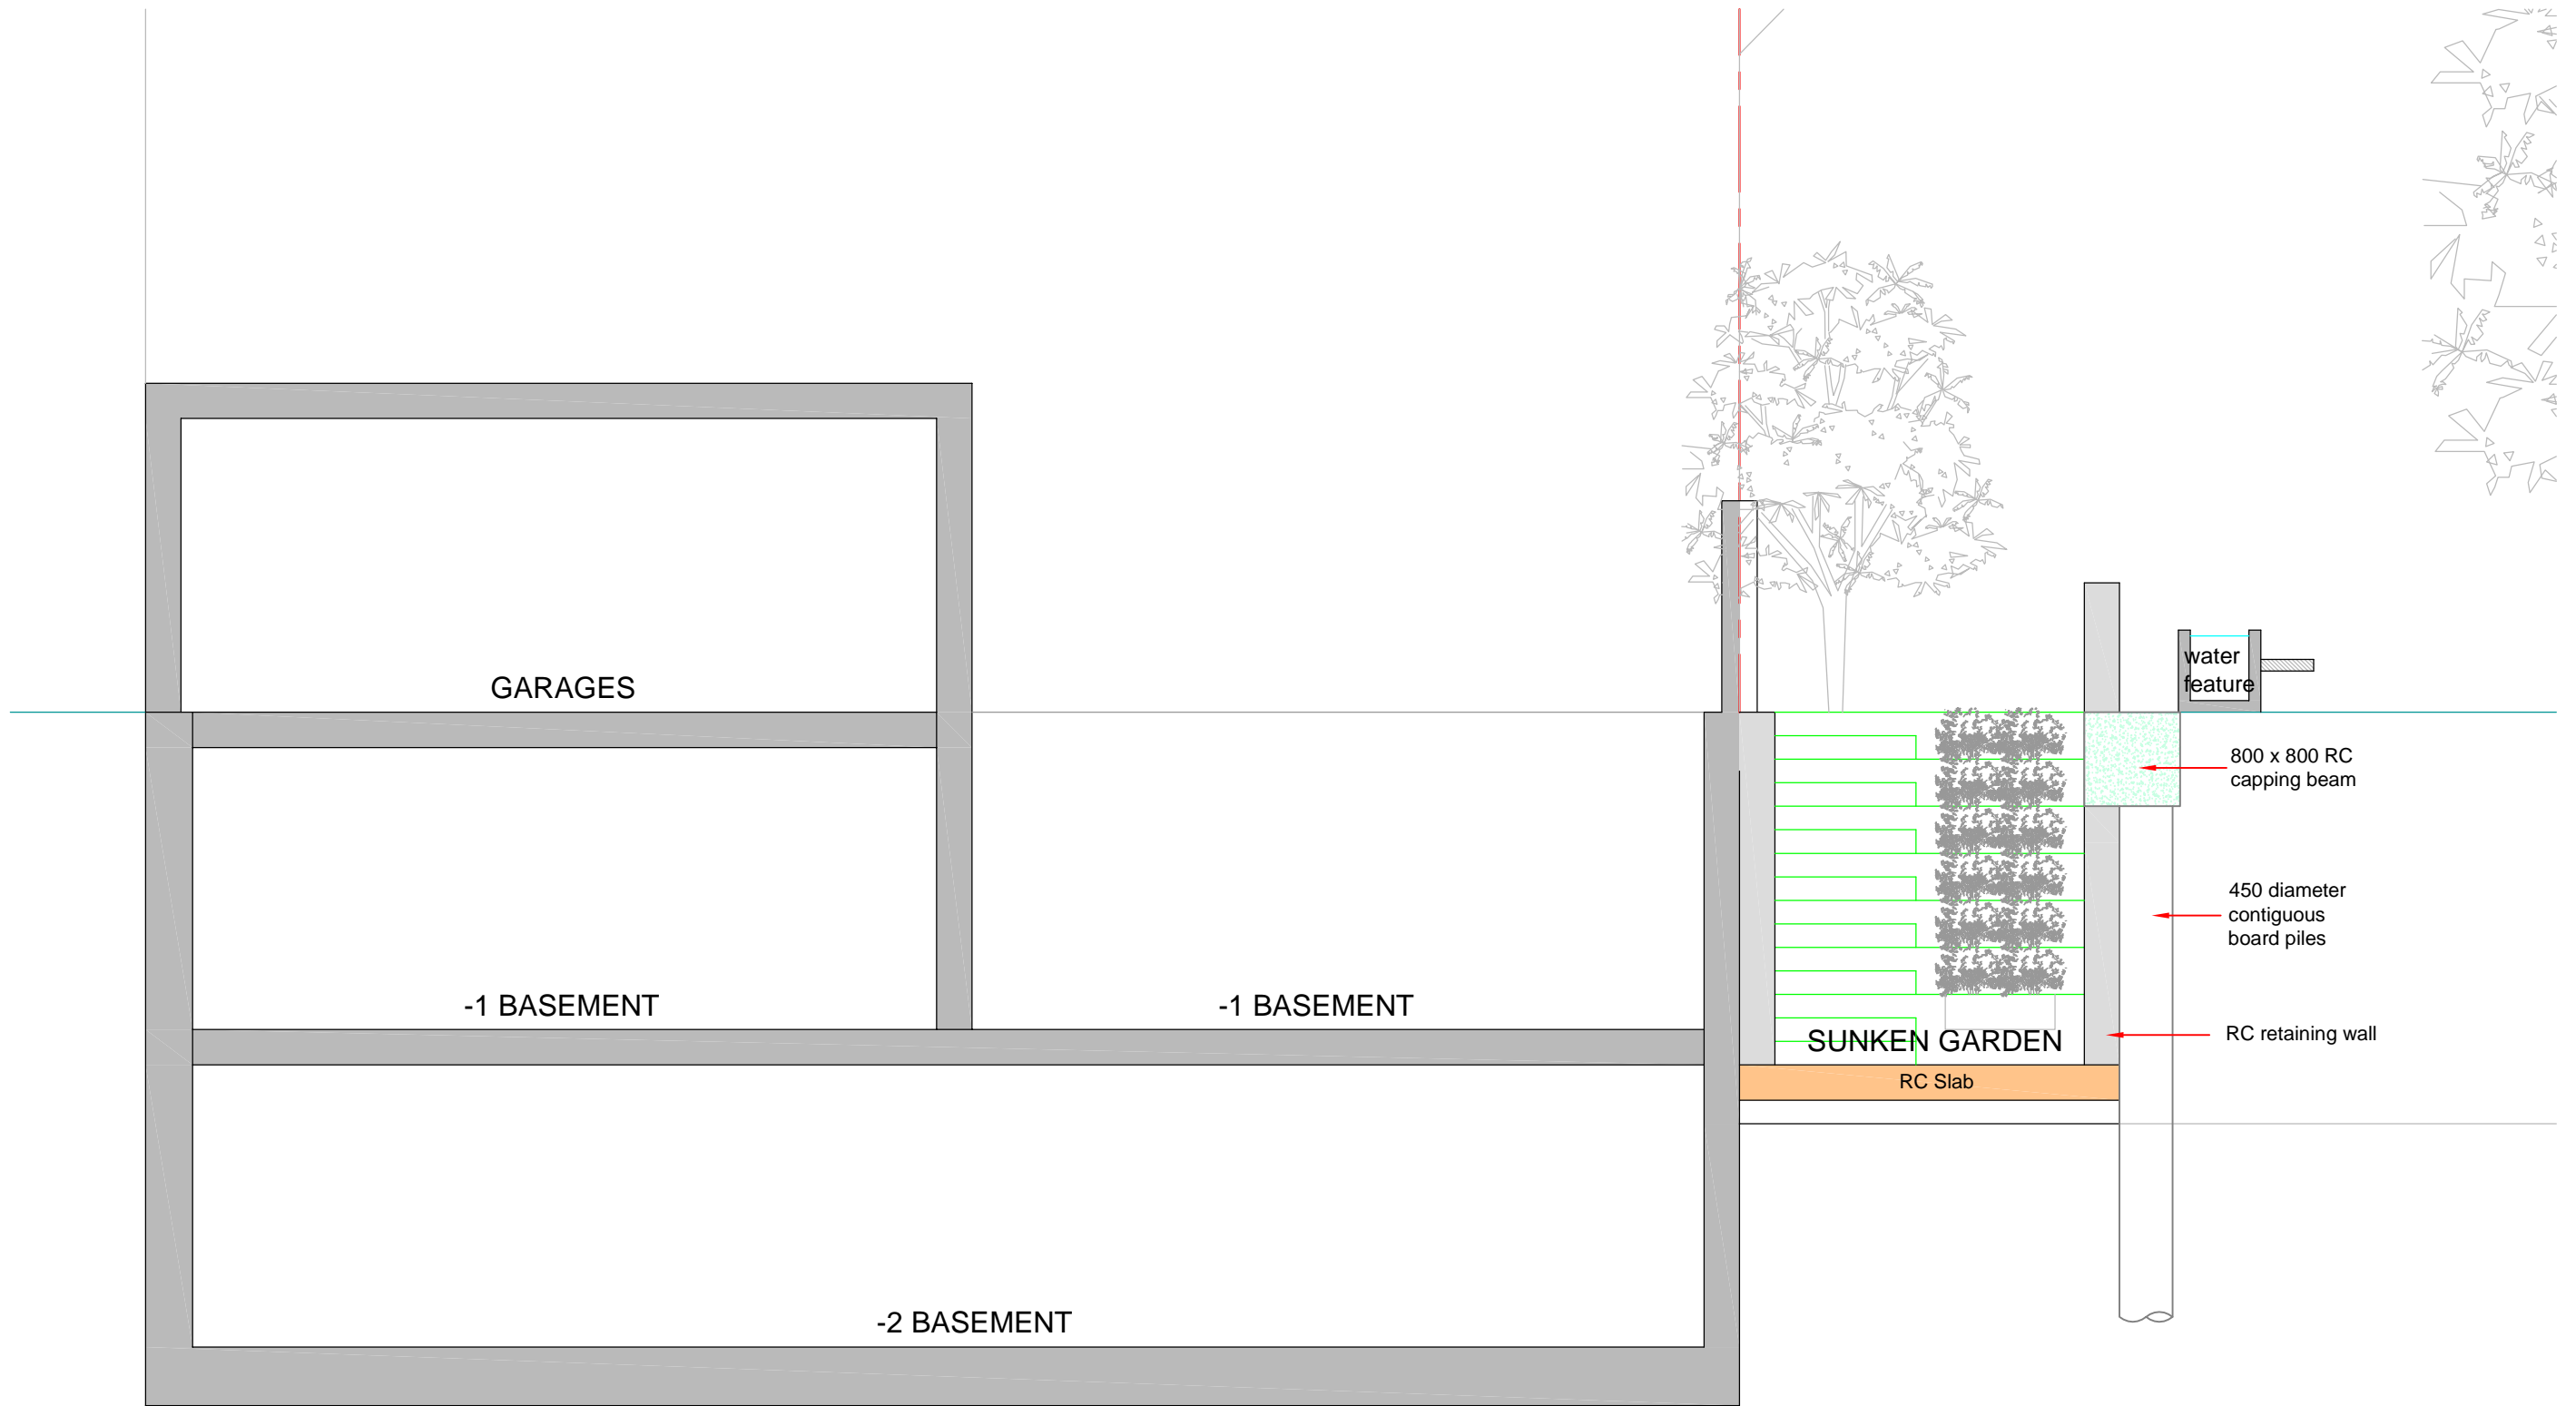


SECTION F-F


zussmanbear ©
 Consulting Structural Engineers
 T: +44 (0) 20 8744 3988 E: info@zussmanbear.com
 T: +44 (0) 20 8744 3999 I: www.zussmanbear.com

Project:		36 Reddington Road	
Title:		Section F-F	
Drawing No:		L/2415-07	
NTS	Date:	May 2015	P

Amendment	Date	Rev



SECTION D-D

 zussmanbear © Consulting Structural Engineers T: +44 (0) 20 8744 3988 E: info@zussmanbear.com T: +44 (0) 20 8744 3999 I: www.zussmanbear.com	Project:		36 Reddington Road	
	Title:		Section D-D	
Drawing No:		L/2415-08		
Amendment	Date	Rev	NTS	Date: May 2015 P